
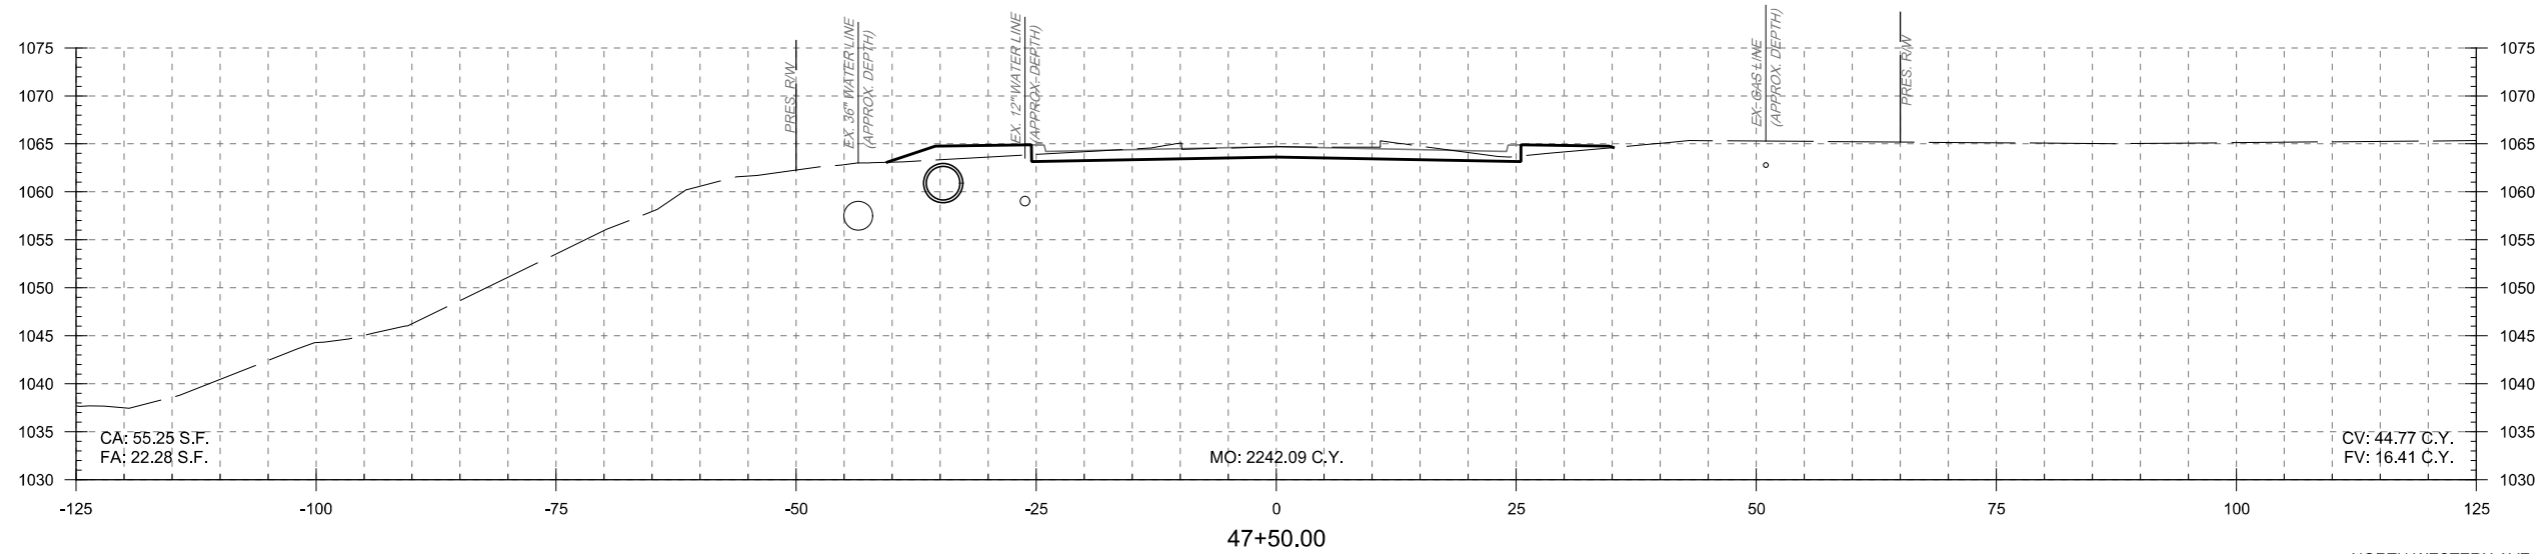


PRINT DATE: 12/19/2016 T:\1209\Drawings\Roadway\1209-S-X\Sections.dgn

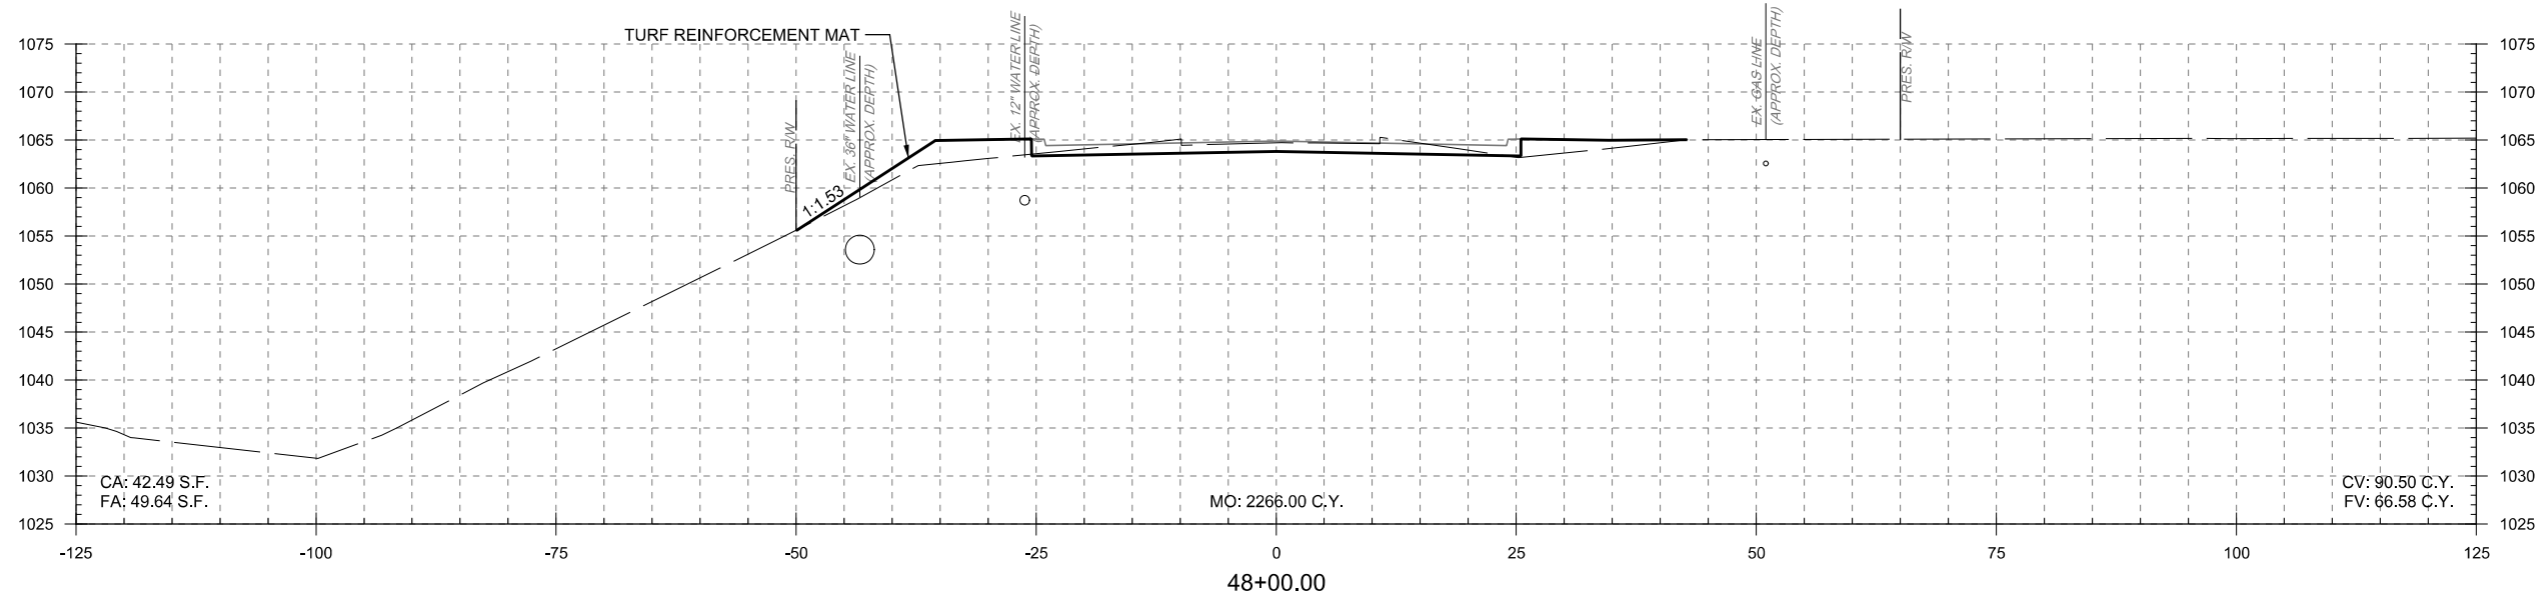

NORTH WESTERN AVE. OKLAHOMA CO.

|          |           |
|----------|-----------|
| DESIGN   | KG        |
| DRAWN    | NDA       |
| CHECKED  | KA        |
| APPROVED |           |
| SQUAD    | MacArthur |

OKLAHOMA DEPARTMENT OF TRANSPORTATION

STA.47+50.00 TO STA.48+00.00

STATE JOB NO. JP 30326(04) SHEET NO. X-26