
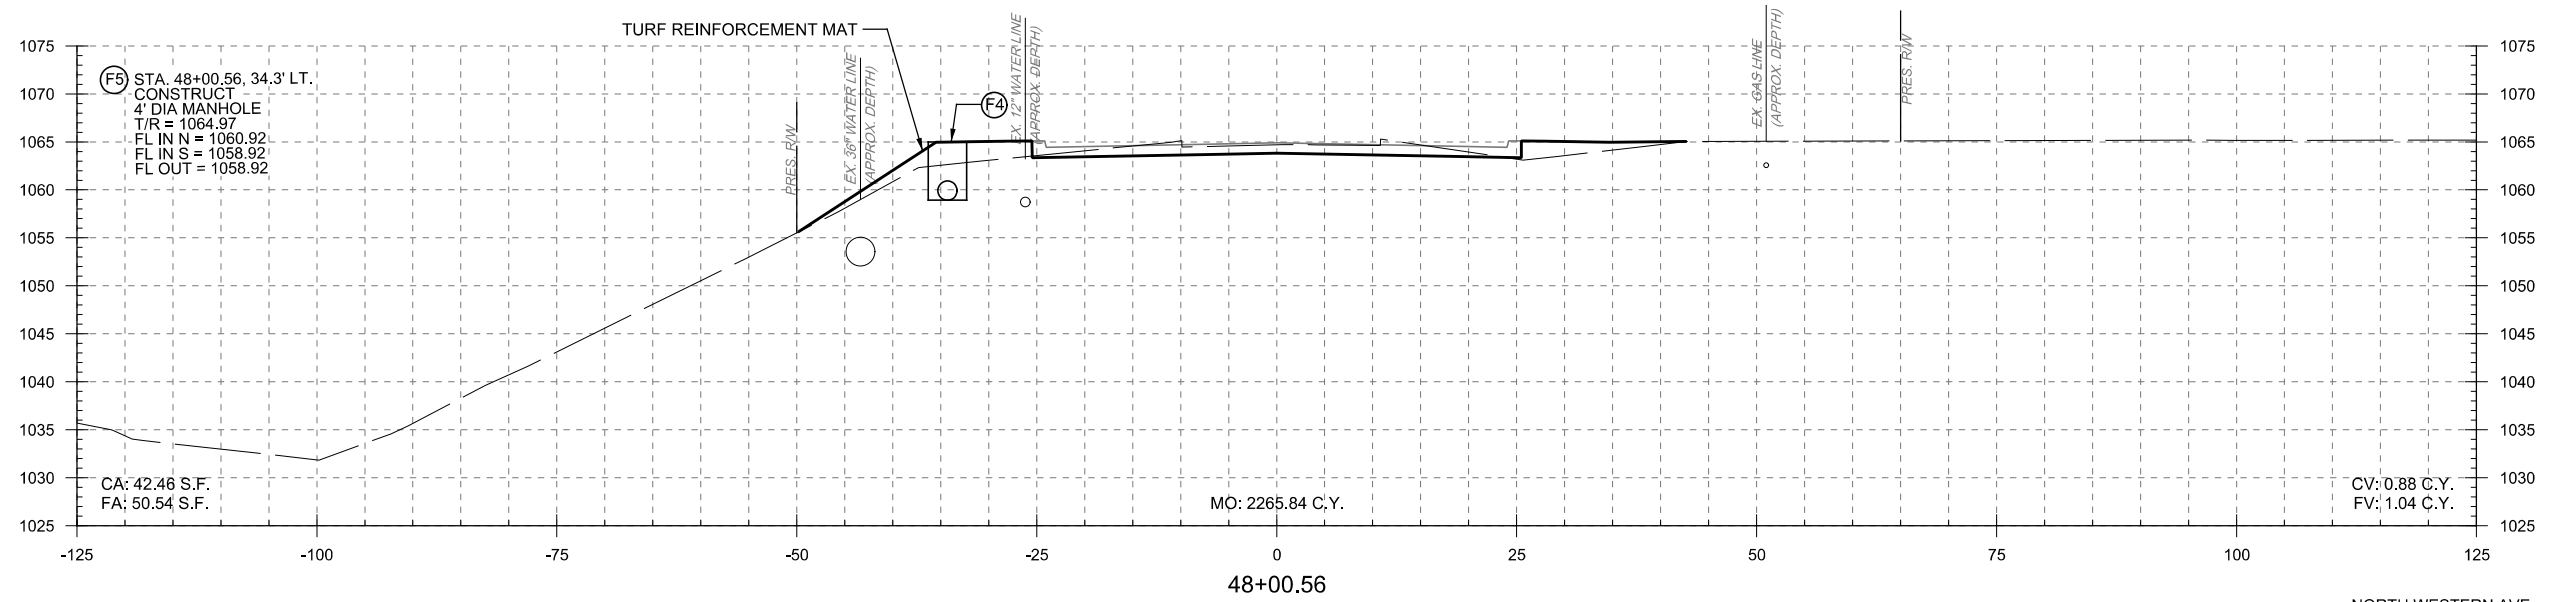


PRINT DATE: 12/19/2016 T:\1209\Drawings\Roadway\1209-S-X\Sections.dgn

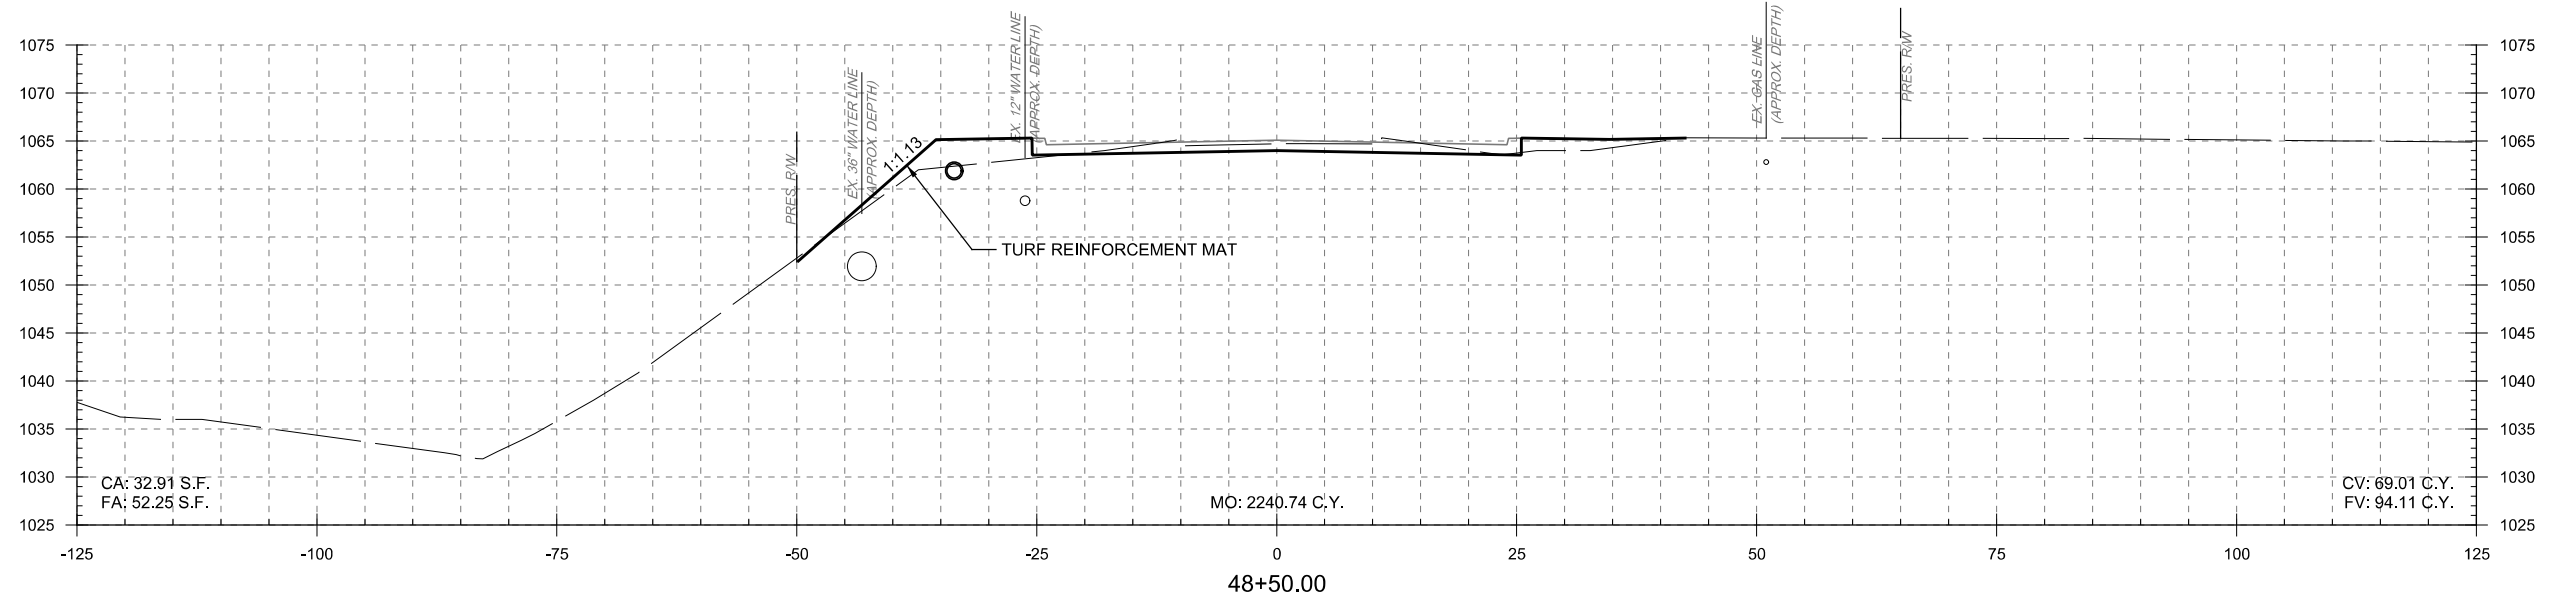

NORTH WESTERN AVE. OKLAHOMA CO.

DESIGN	KG	
DRAWN	NDA	
CHECKED	KA	
APPROVED		
SQUAD	MacArthur	

**OKLAHOMA DEPARTMENT OF TRANSPORTATION**

STA.48+00.56 TO STA.48+50.00

STATE JOB NO. JP 30326(04) SHEET NO. X-27