
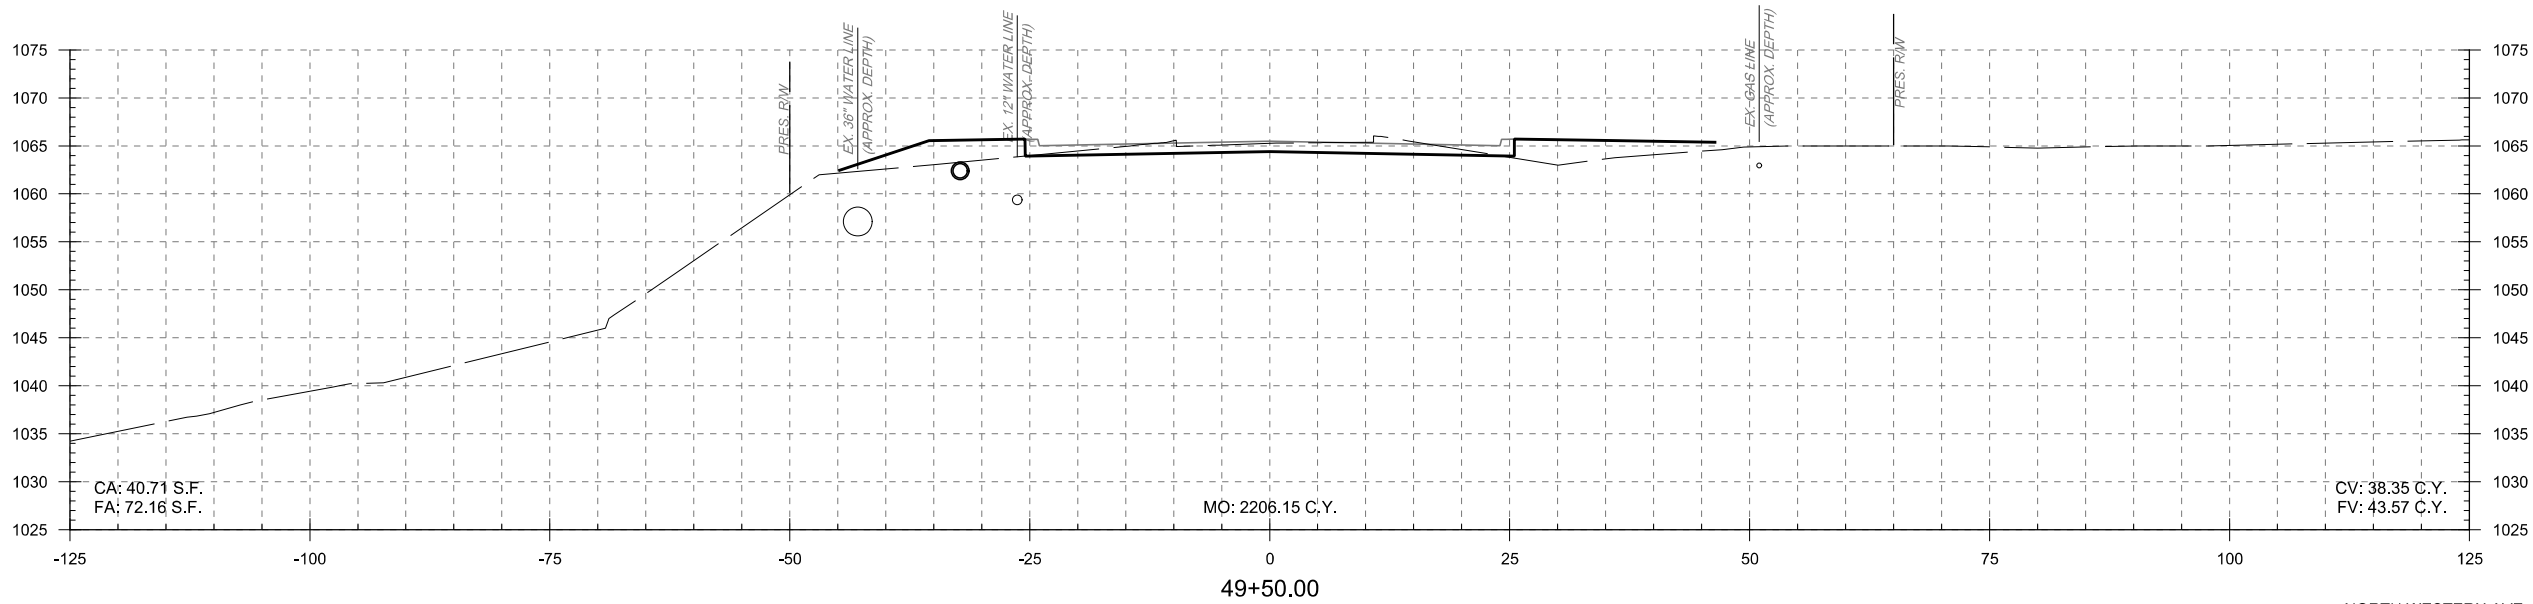
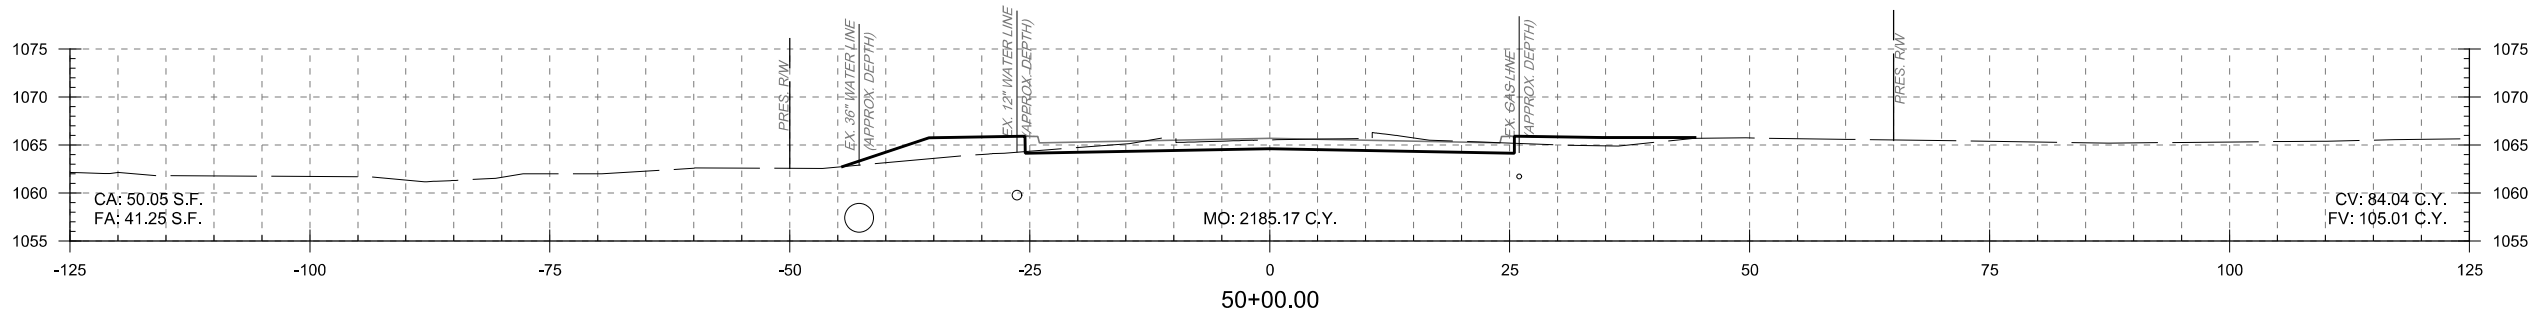
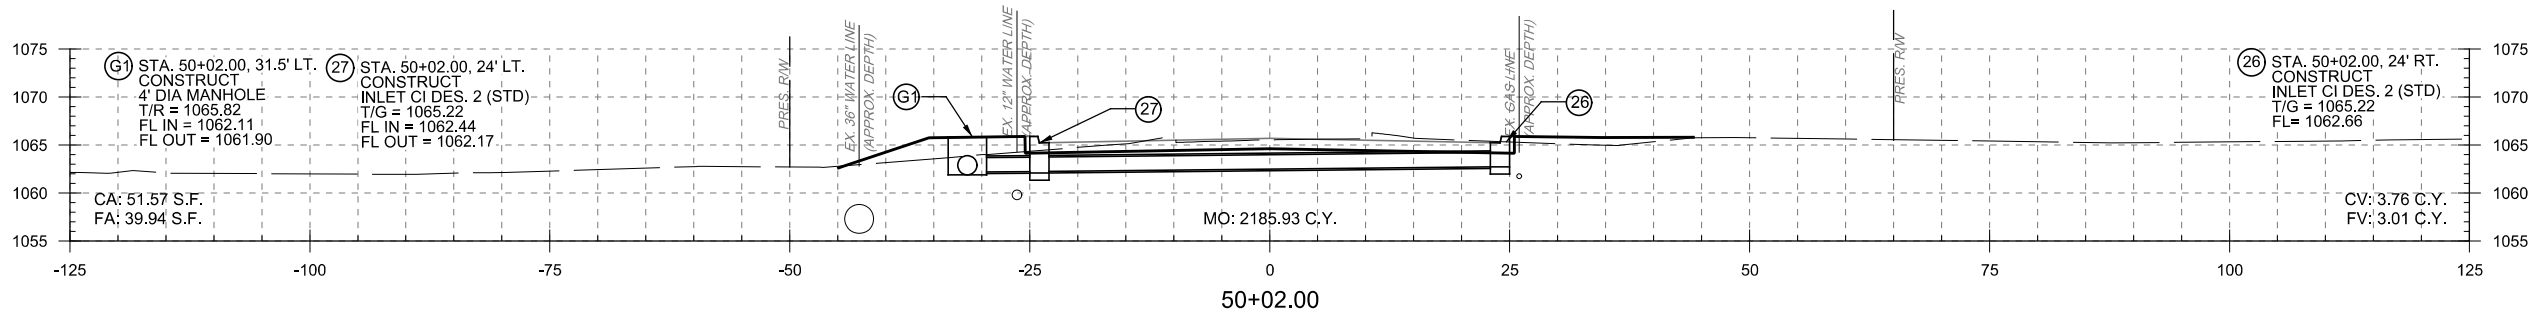


PRINT DATE: 12/19/2016 T:\1209\Drawings\Roadway\1209-S-X\Sections.dgn

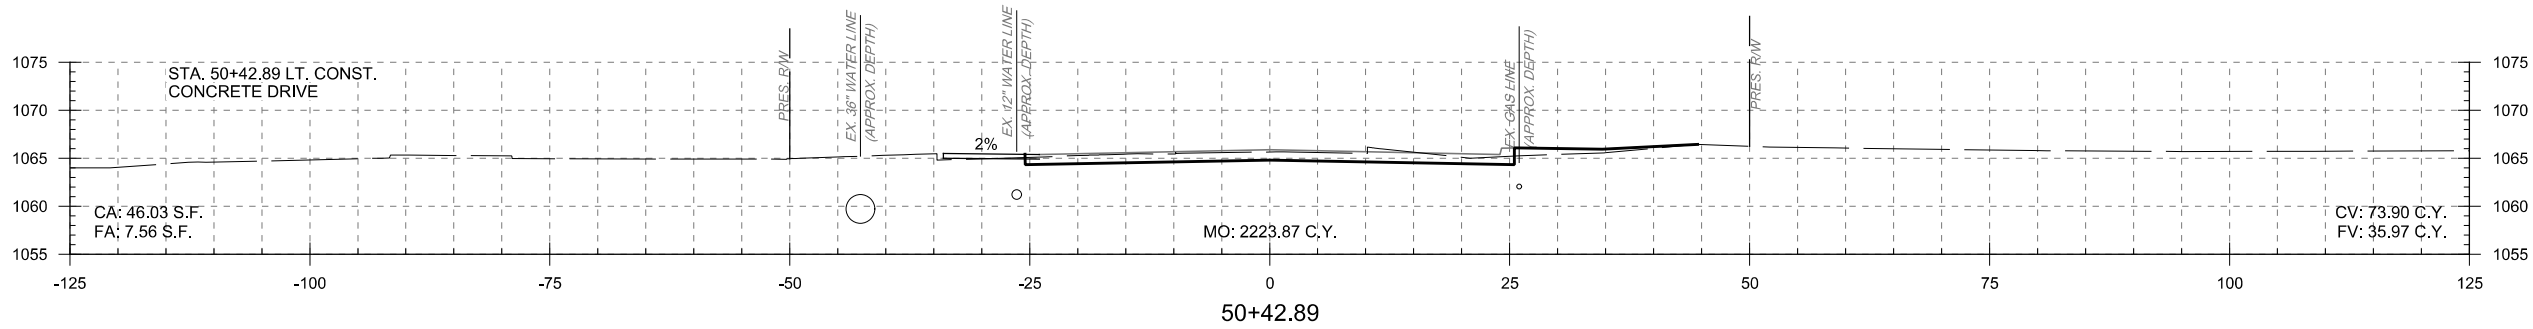

NORTH WESTERN AVE. OKLAHOMA CO.

DESIGN	KG		OKLAHOMA DEPARTMENT OF TRANSPORTATION
DRAWN	NDA		
CHECKED	KA		
APPROVED			
SQUAD	MacArthur		
STA.49+50.00 TO STA.50+42.89			
STATE JOB NO. JP 30326(04)			SHEET NO. X-29