
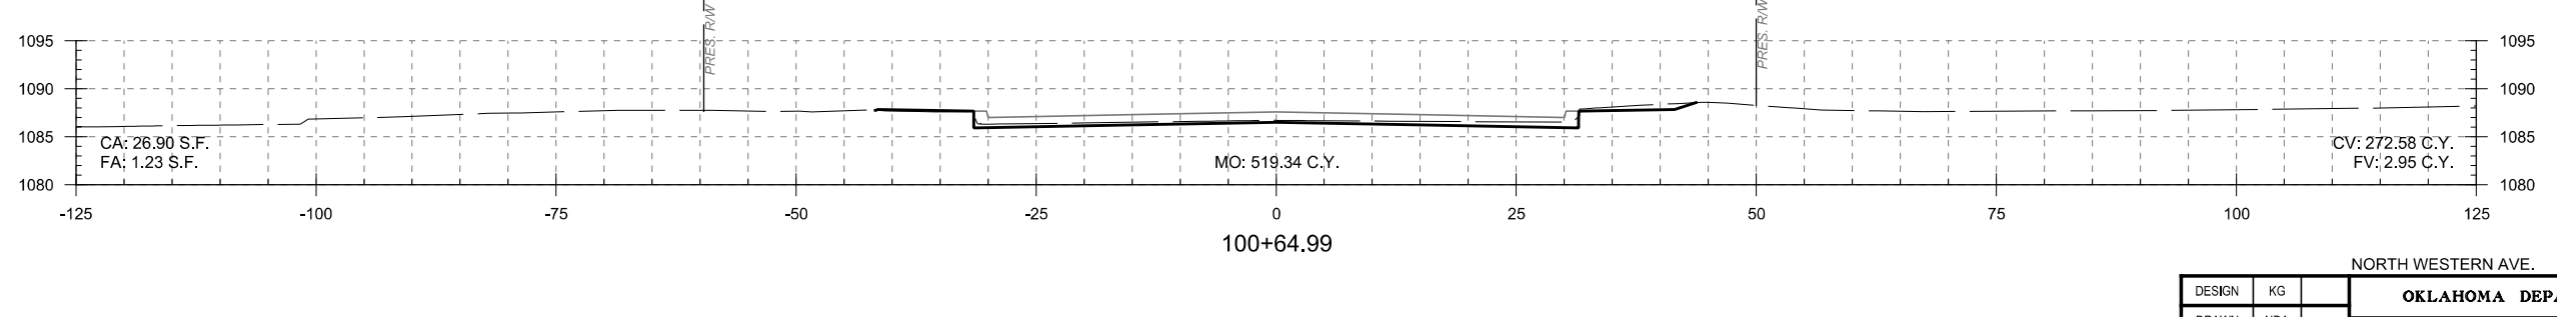
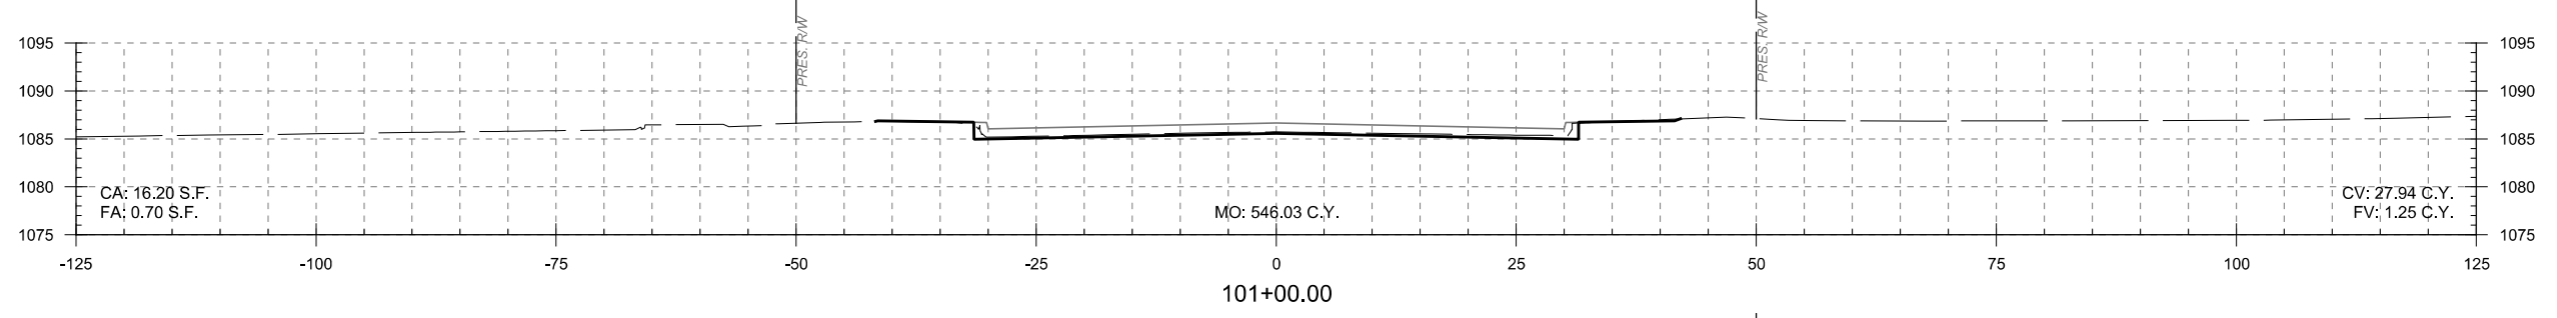
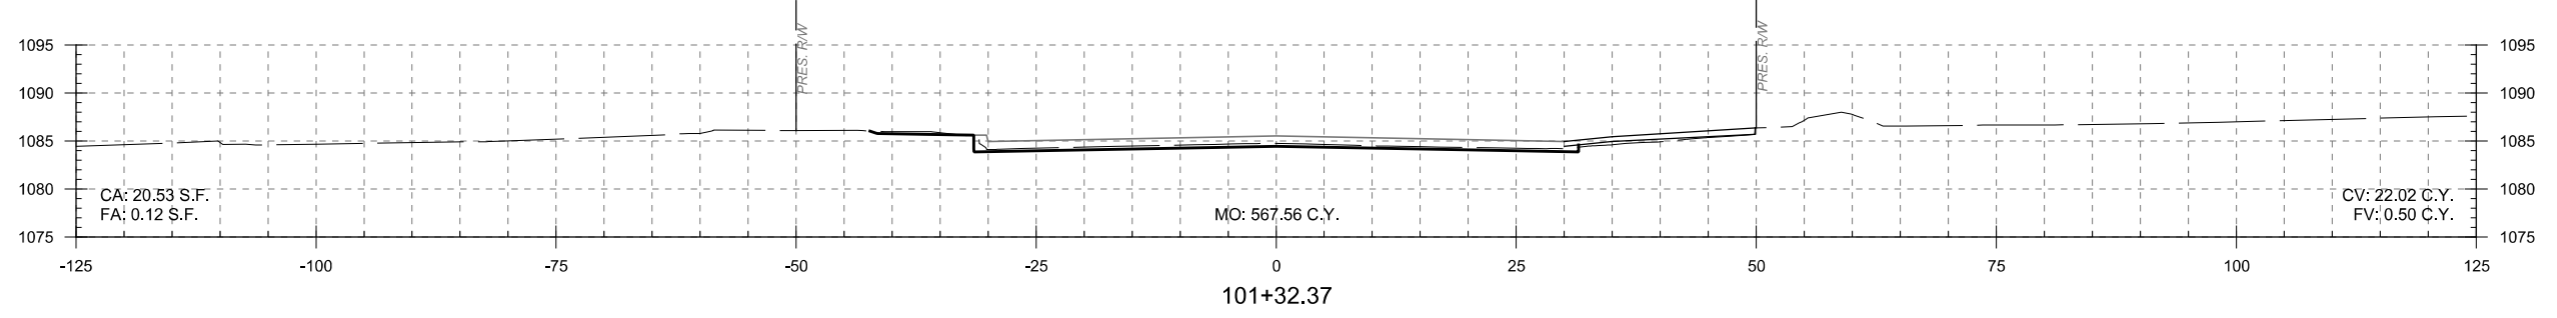
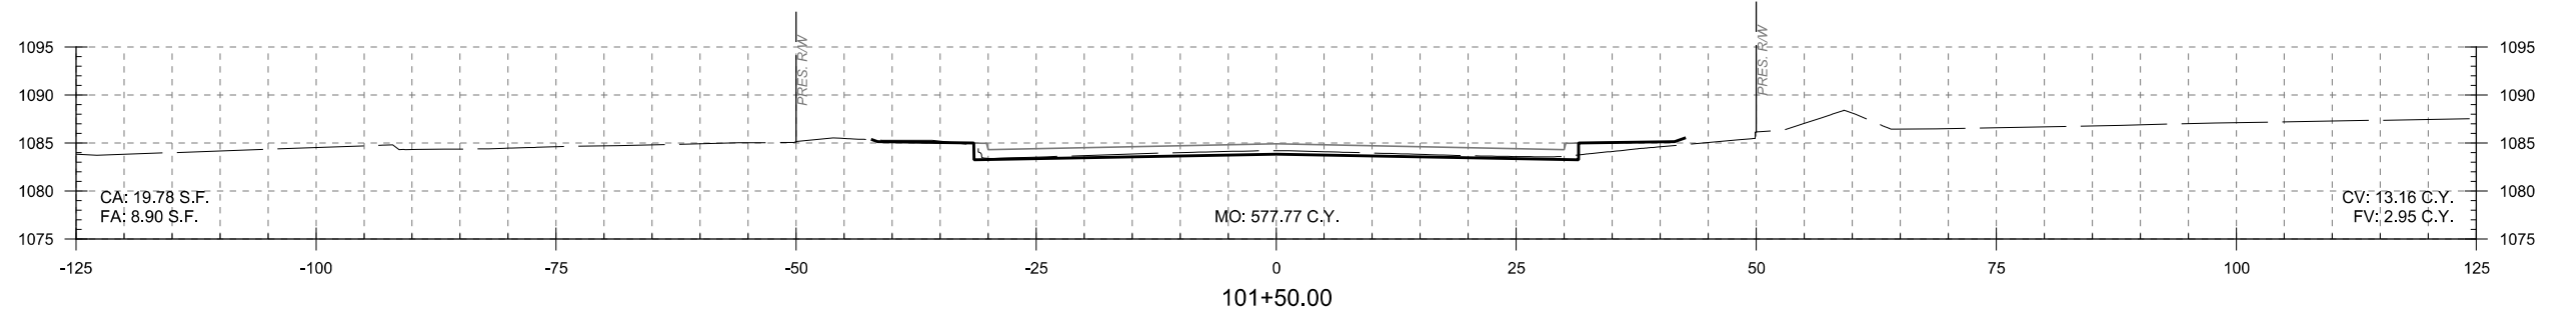


PRINT DATE: 12/19/2016 T:\1209\Drawings\Roadway\1209-S-X\Sections.dgn

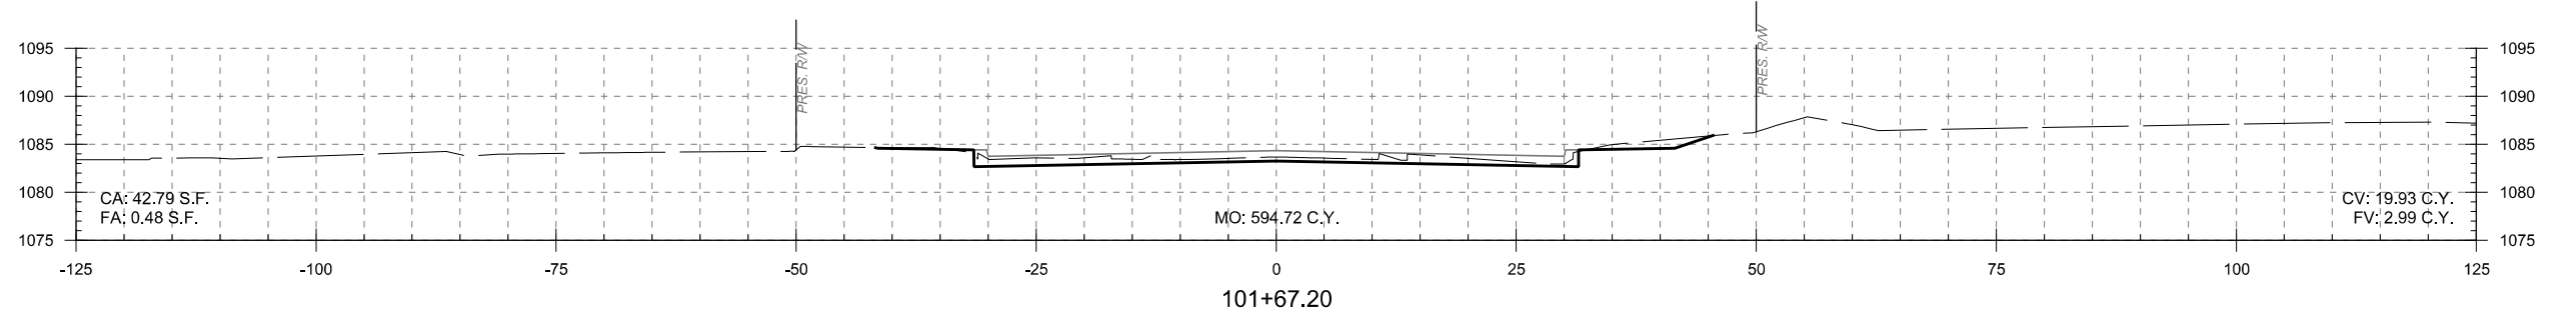

NORTH WESTERN AVE. OKLAHOMA CO.

DESIGN	KG
DRAWN	NDA
CHECKED	KA
APPROVED	
SQUAD	MacArthur

OKLAHOMA DEPARTMENT OF TRANSPORTATION

NW 178TH STREET CROSS SECTIONS
STA. 100+64.99 TO STA. 101+67.20

STATE JOB NO. JP 30326(04) SHEET NO. X-37