


PRINT DATE: 12/19/2016 T:\1209\Drawings\Roadway\1209-S-X\Sections.dgn

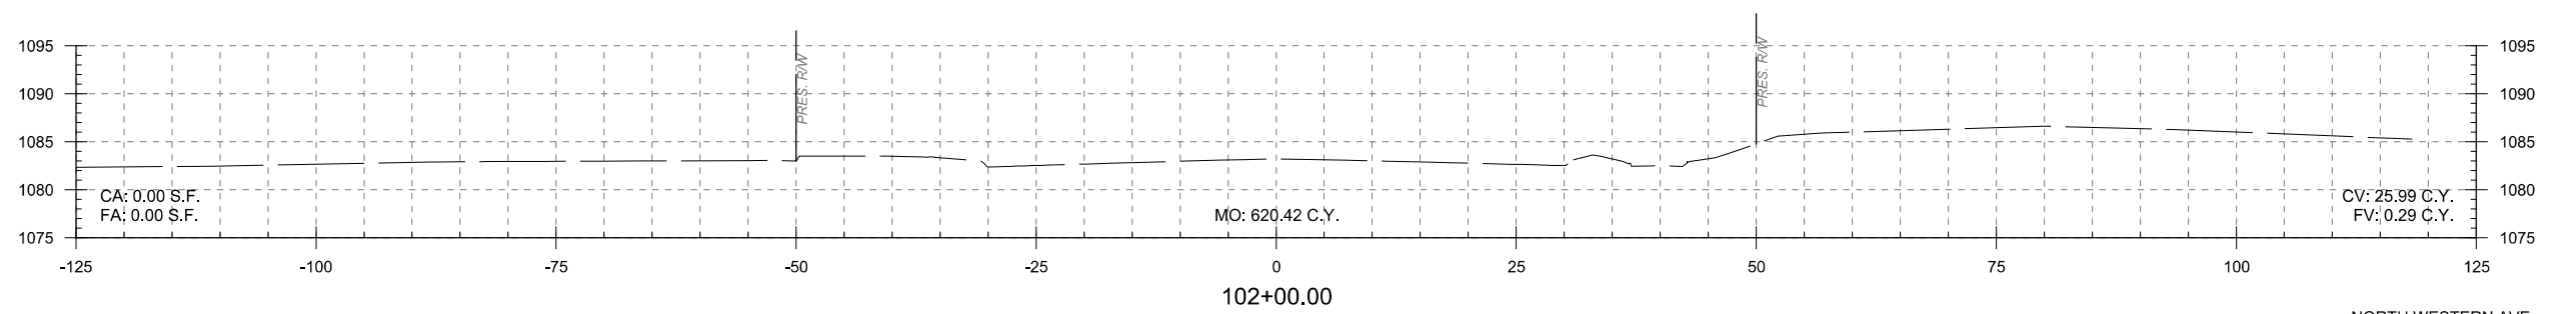

NORTH WESTERN AVE. OKLAHOMA CO.

DESIGN	KG		OKLAHOMA DEPARTMENT OF TRANSPORTATION NW 178TH STREET CROSS SECTIONS STA.102+00.00 TO STA.102+00.00 STATE JOB NO. <u>JP 30326(04)</u> SHEET NO. <u>X-38</u>
DRAWN	NDA		
CHECKED	KA		
APPROVED			
SQUAD	MacArthur		