
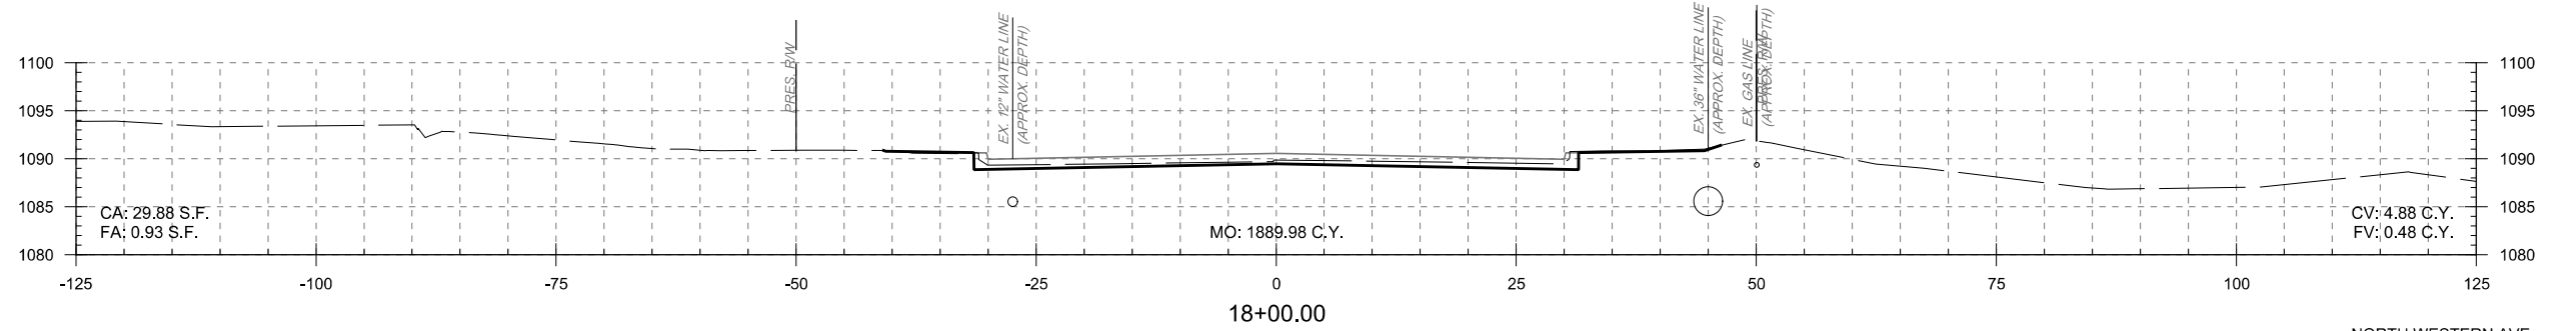
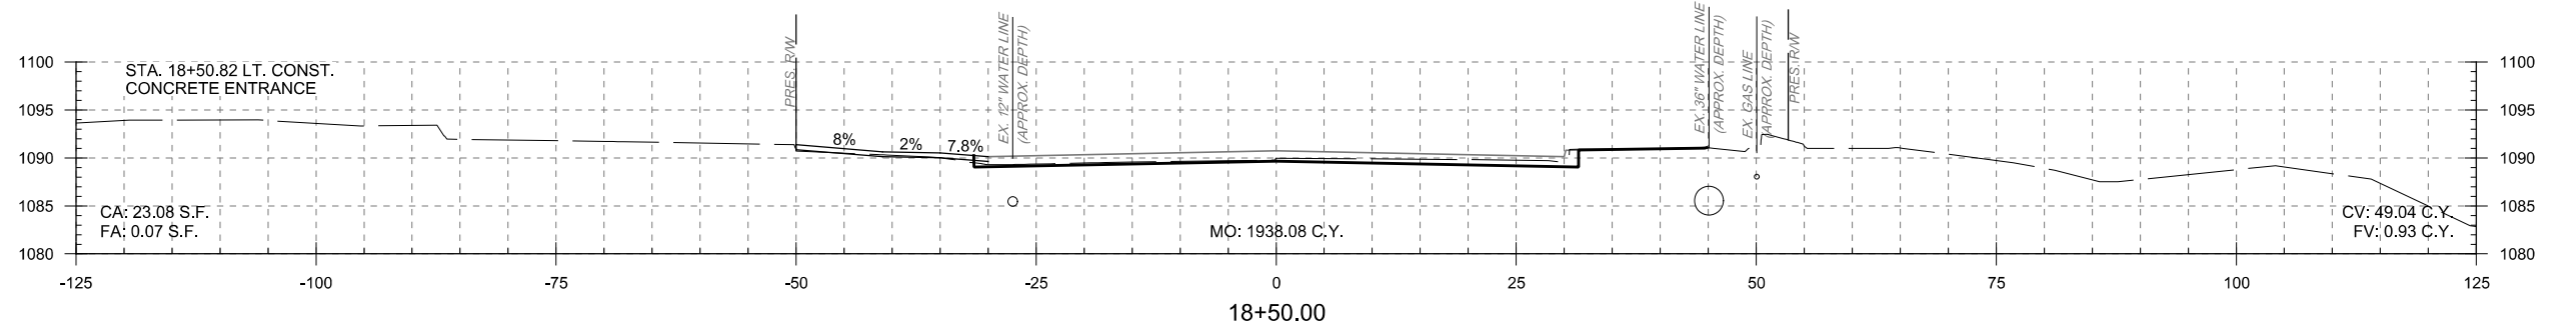
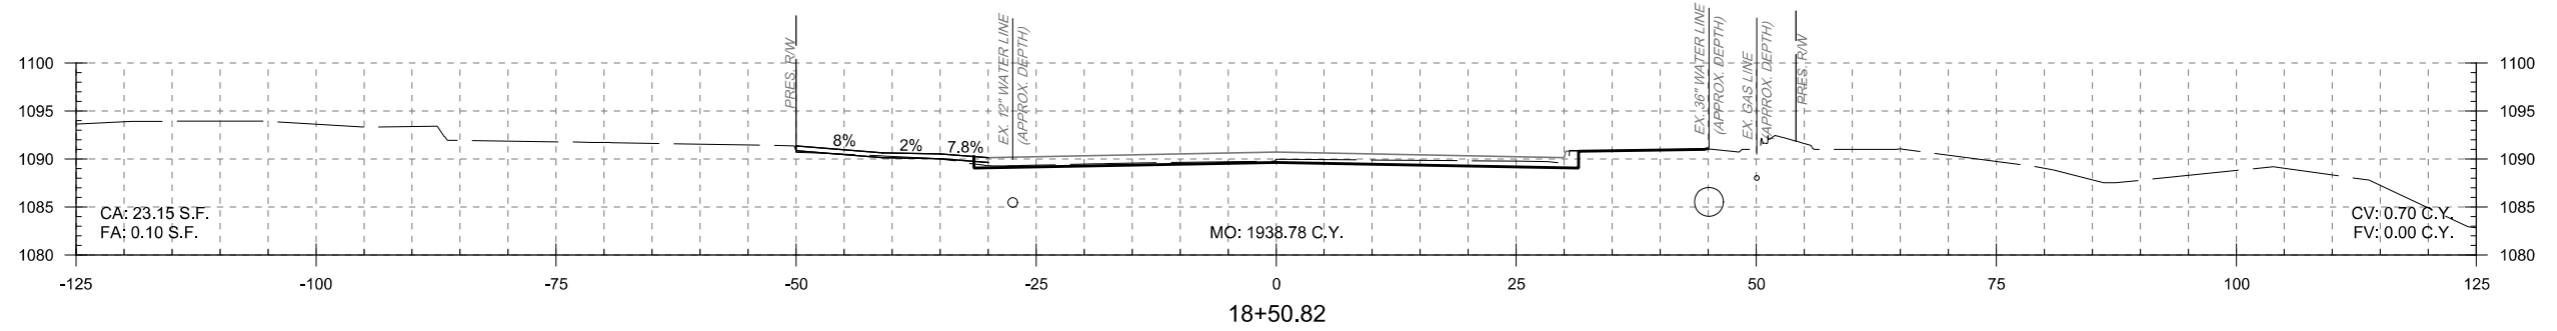
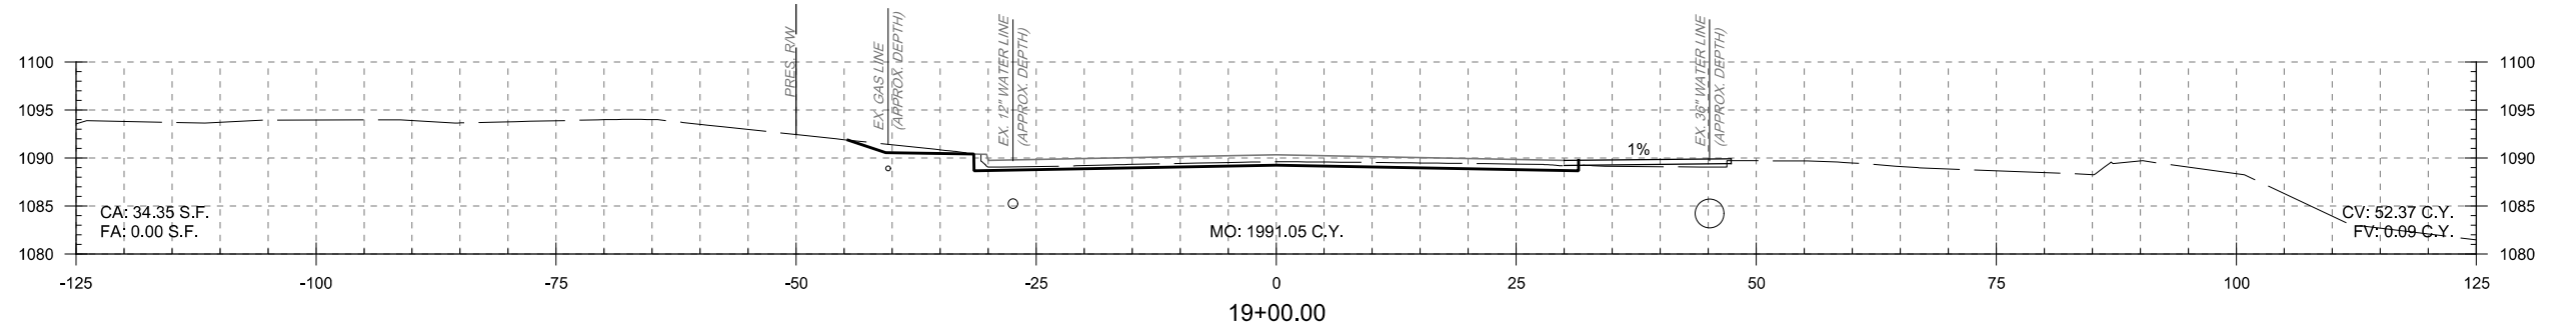


PRINT DATE: 12/19/2016 T:\1209\Drawings\Roadway\1209-S-X\Sections.dgn

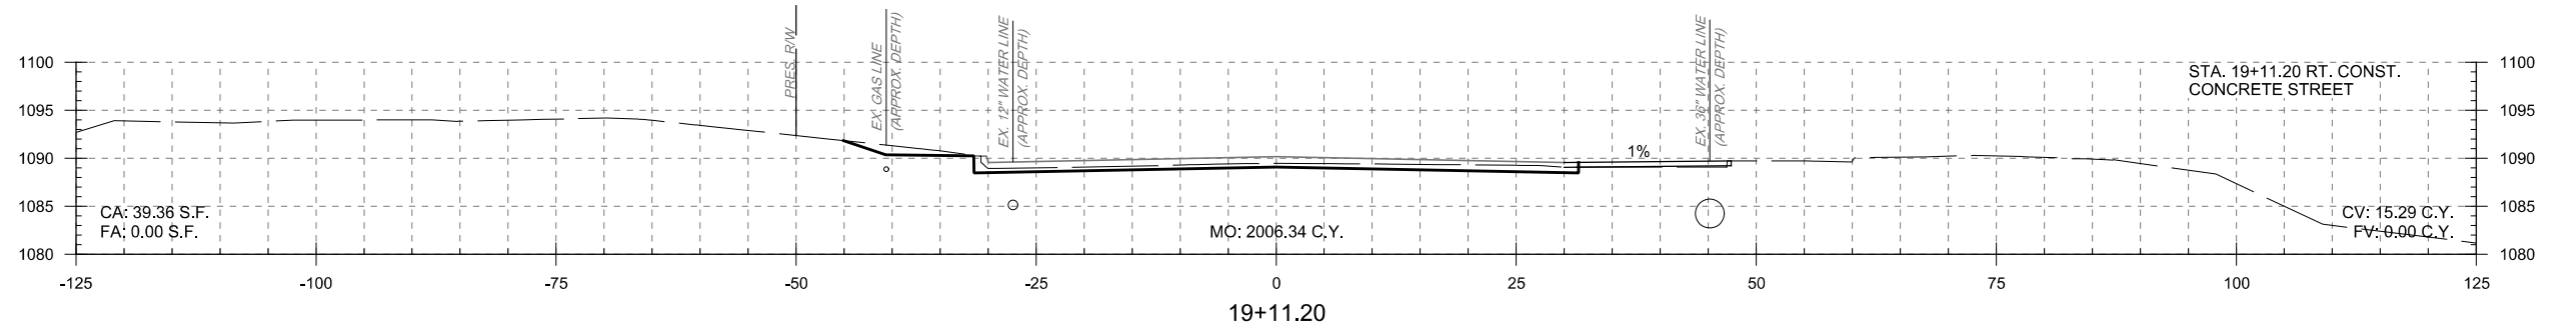

NORTH WESTERN AVE. OKLAHOMA CO.

DESIGN	KG
DRAWN	NDA
CHECKED	KA
APPROVED	
SQUAD	MacArthur

OKLAHOMA DEPARTMENT OF TRANSPORTATION

STA. 18+00.00 TO STA. 19+11.20

STATE JOB NO. JP 30326(04) SHEET NO. X-7