

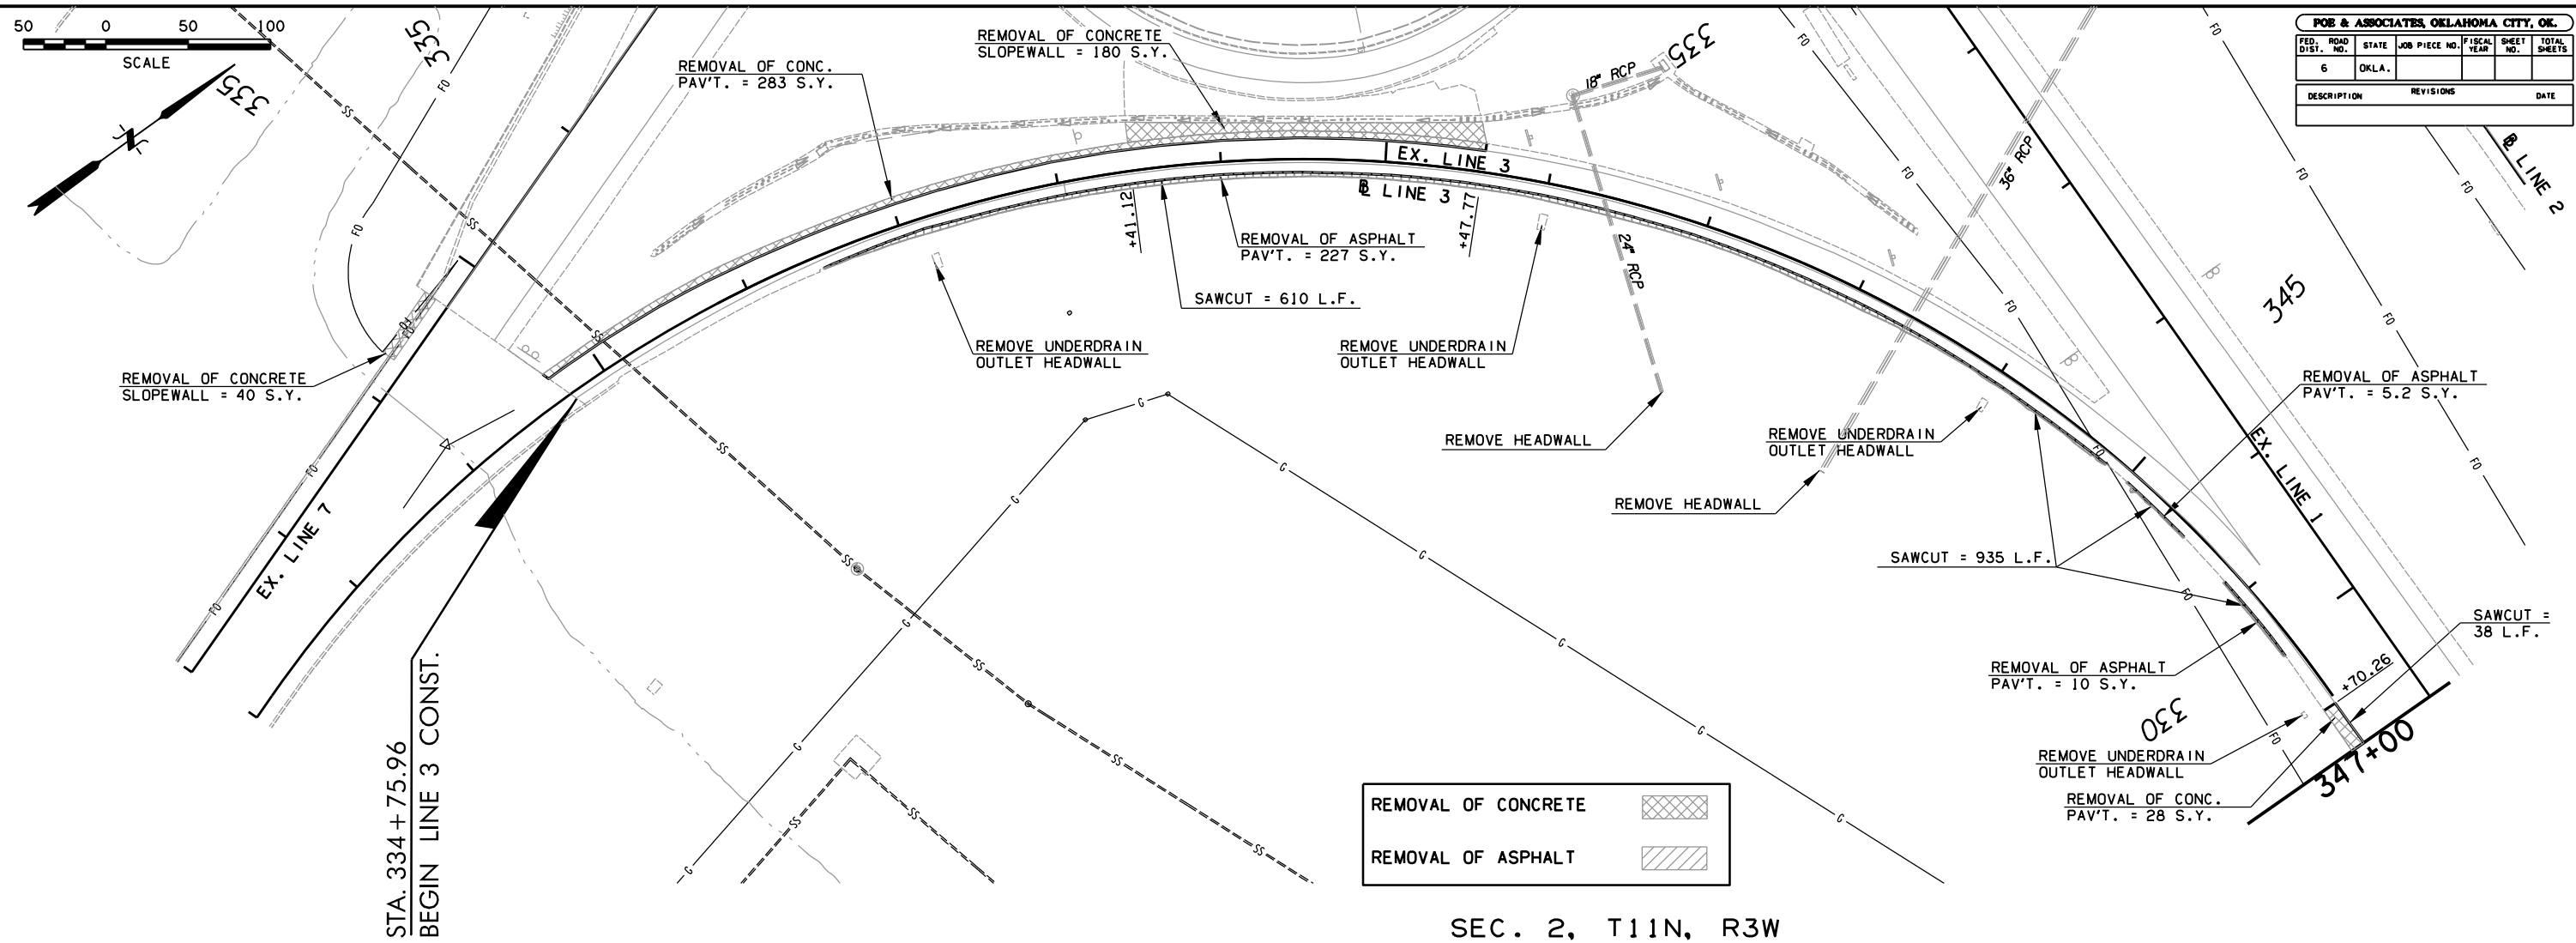


POE & ASSOCIATES, OKLAHOMA CITY, OK.					
FED. ROAD DIST. NO.	STATE	JOB PIECE NO.	FISCAL YEAR	SHEET NO.	TOTAL SHEETS
6	OKLA.				
DESCRIPTION		REVISIONS	DATE		

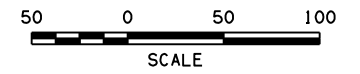

SEC. 2, T11N, R3W

SEC. 2, T11N, R3W

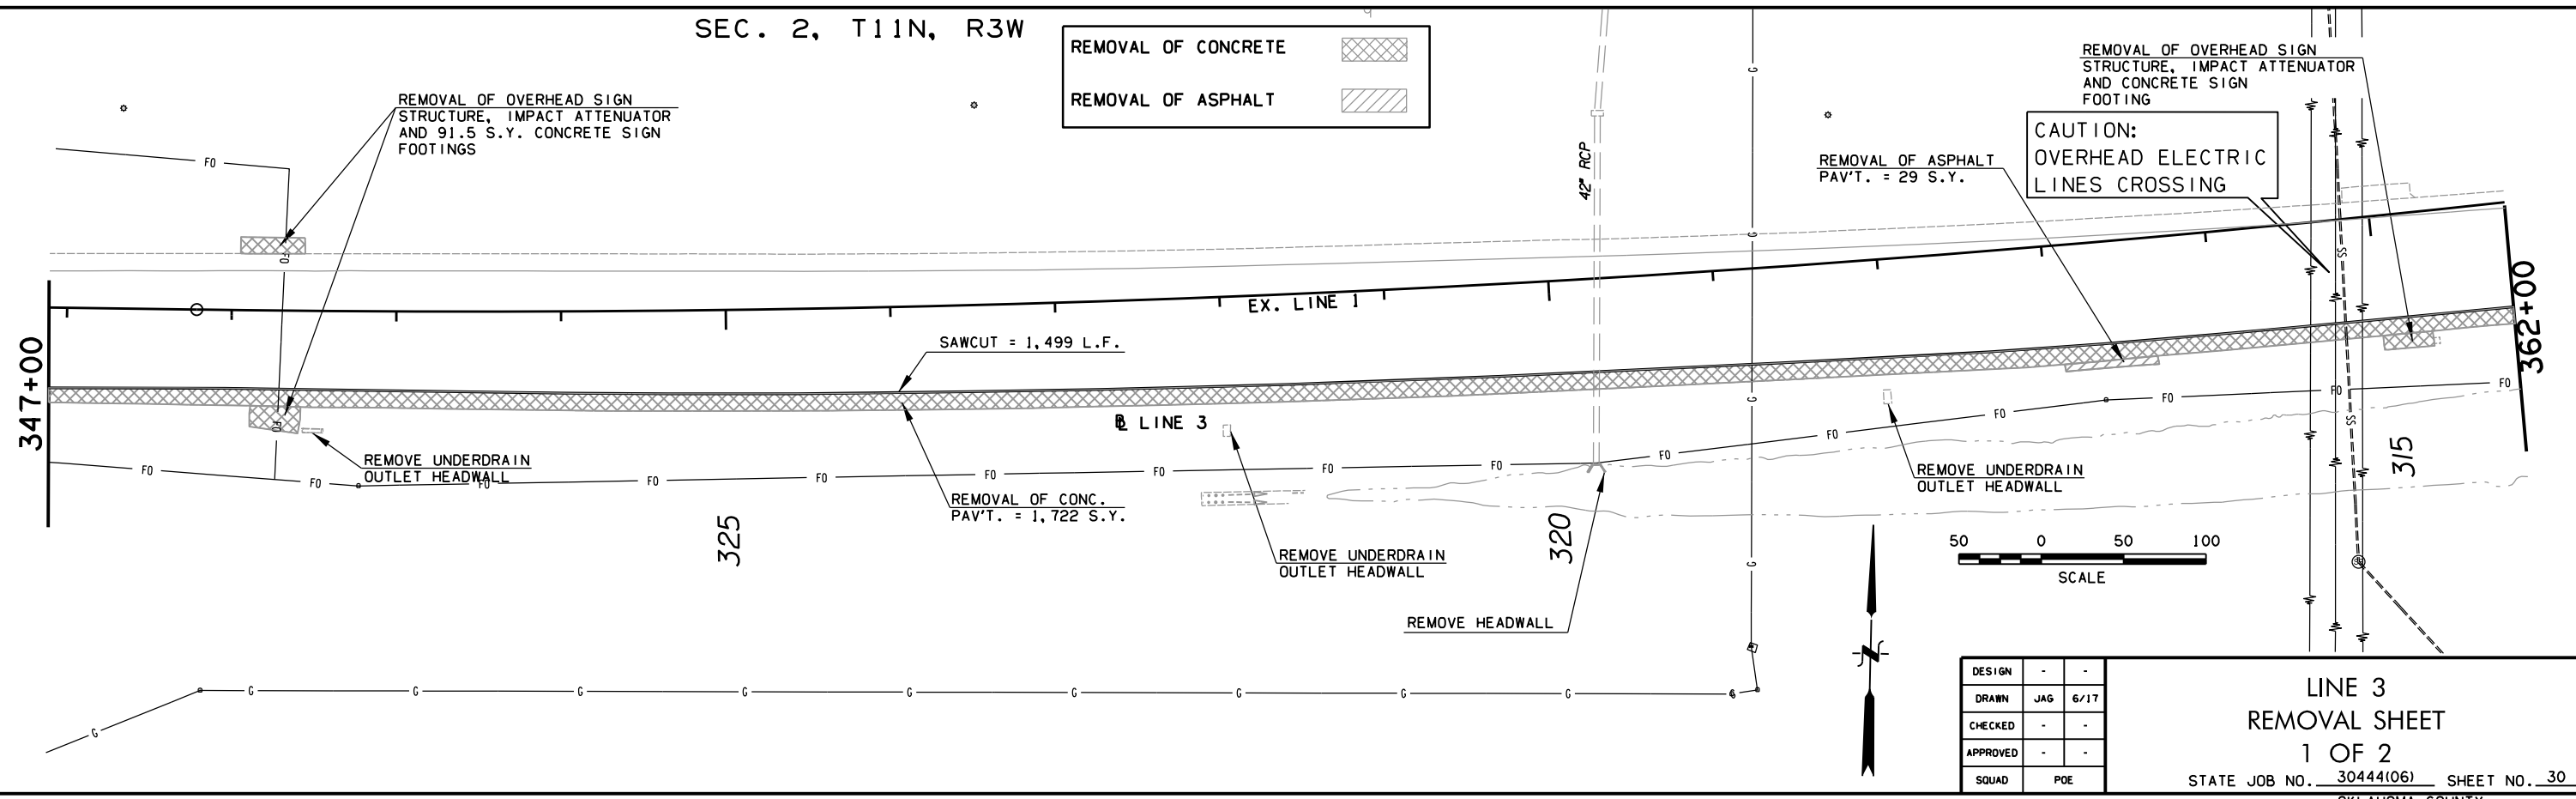

DESIGN	-	-
DRAWN	JAG	6/17
CHECKED	-	-
APPROVED	-	-
SQUAD	POE	

LINE 3
REMOVAL SHEET
1 OF 2
STATE JOB NO. 30444(06) SHEET NO. 30
OKLAHOMA COUNTY

8/31/2017 2:33:02 PM H:\PROJECTS\203078 0001 EC-1611\Roadway\Drawings\203078_Line 3-Removal.dgn