


POE & ASSOCIATES, OKLAHOMA CITY, OK.						
FED. ROAD DIST. NO.	STATE	JOB PIECE NO.	FISCAL YEAR	SHEET NO.	TOTAL SHEETS	
6	OKLA.					
DESCRIPTION		REVISIONS	DATE			

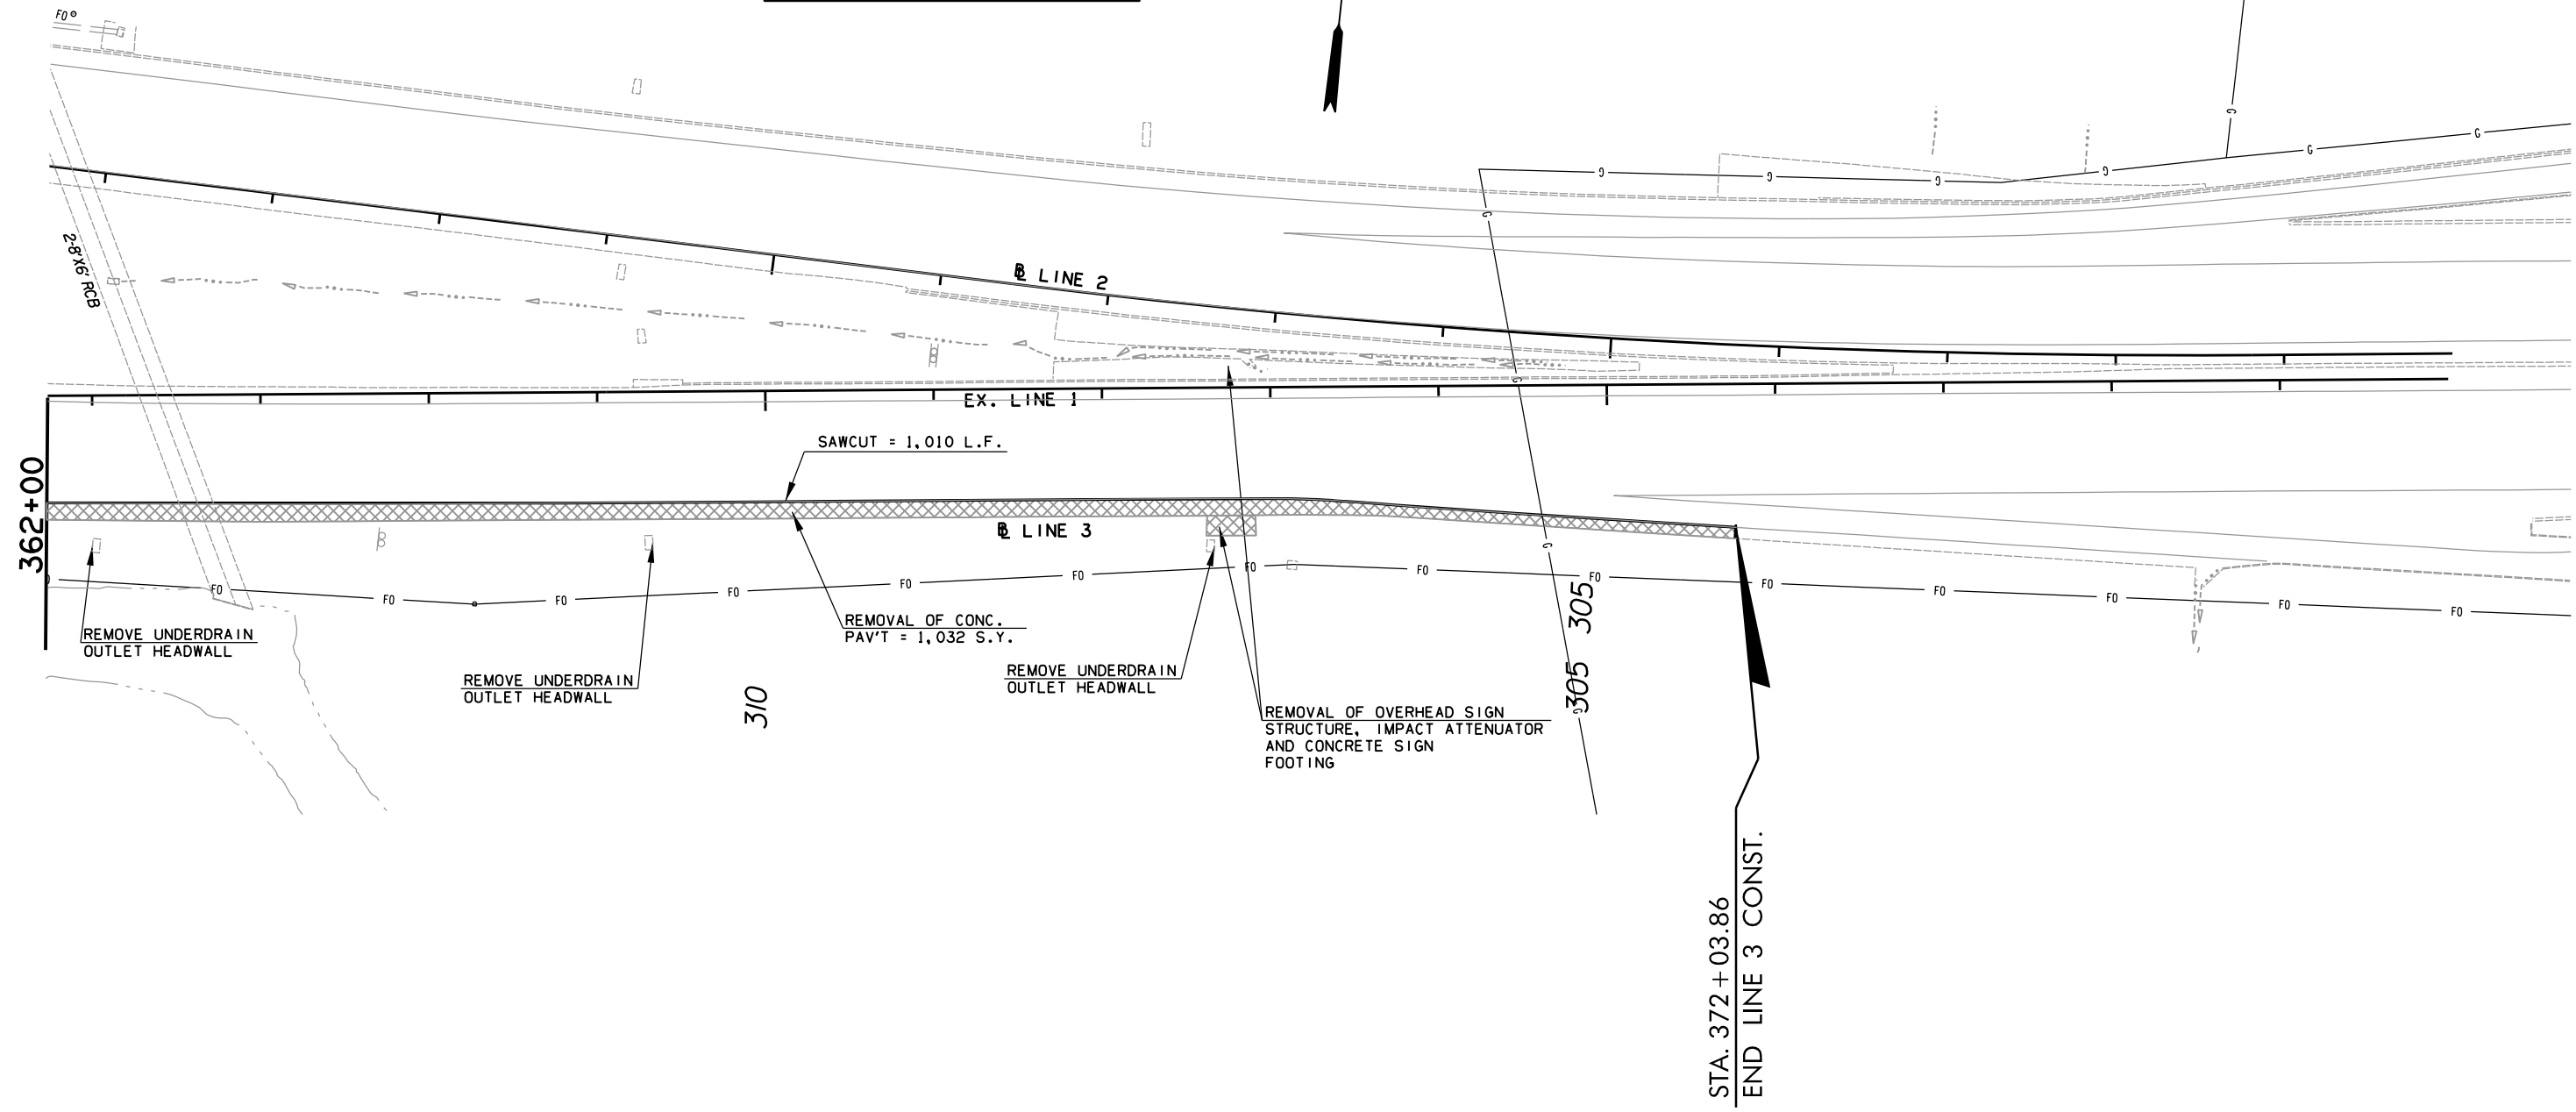

REMOVAL OF CONCRETE	
REMOVAL OF ASPHALT	



8/31/2017 2:33:03 PM H:\PROJECTS\203078 0001 EC-1611\Roadway\Drawings\203078_Line 3-Removal.dgn

DESIGN	-	-
DRAWN	JAG	6/17
CHECKED	-	-
APPROVED	-	-
SQUAD	POE	

LINE 3
REMOVAL SHEET
SHEET 2 OF 2