



SEC. 2, T11N, R3W

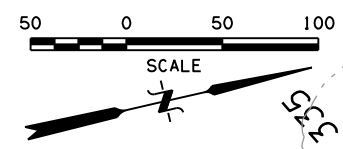


POE & ASSOCIATES, OKLAHOMA CITY, OK.					
FED. ROAD DIST. NO.	STATE	JOB PIECE NO.	FISCAL YEAR	SHEET NO.	TOTAL SHEETS
6	OKLA.				
DESCRIPTION		REVISIONS	DATE		

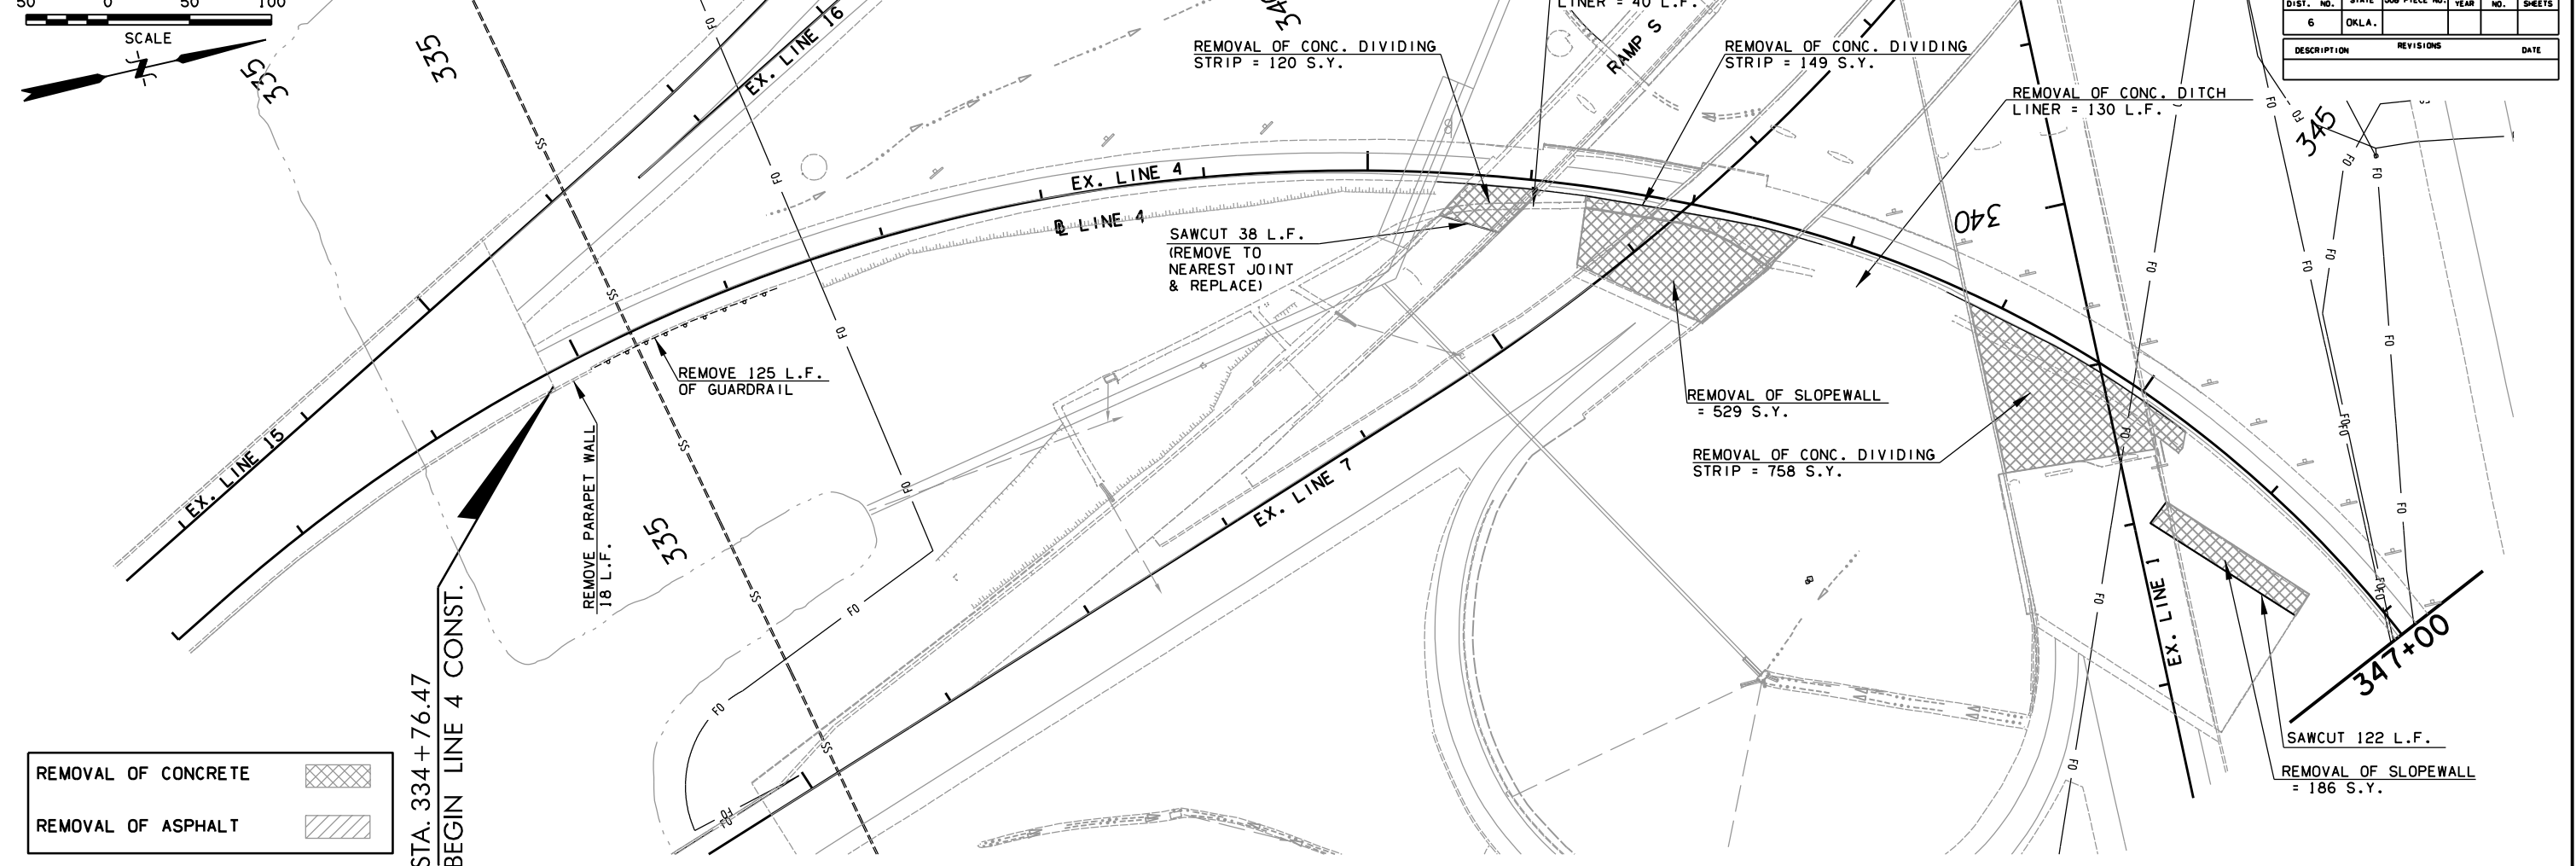

REMOVAL OF CONCRETE


REMOVAL OF ASPHALT

SEC. 2, T11N, R3W

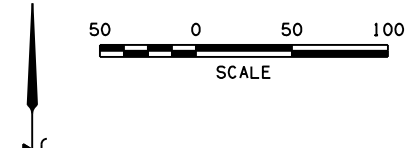

REMOVAL OF CONCRETE

REMOVAL OF ASPHALT

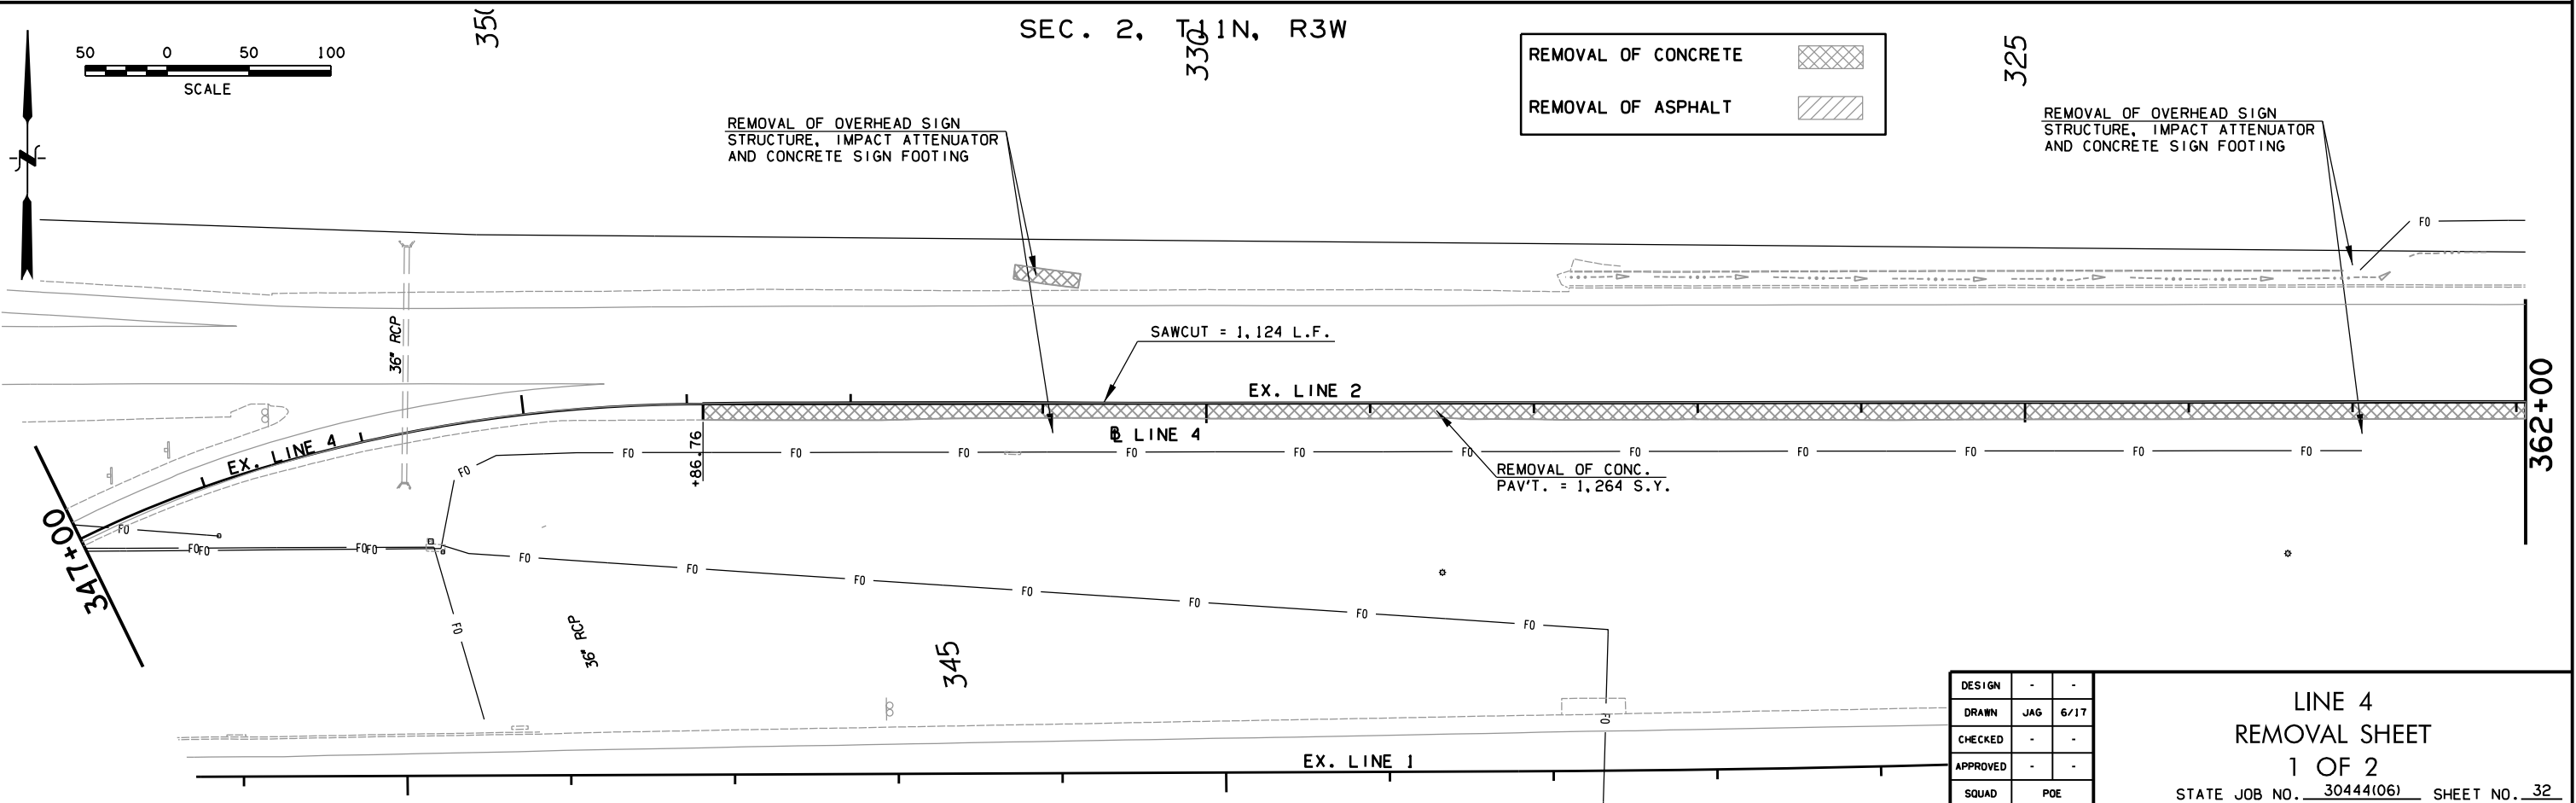

DESIGN	-	-
DRAWN	JAG	6/17
CHECKED	-	-
APPROVED	-	-
SQUAD	POE	

LINE 4  
REMOVAL SHEET  
1 OF 2  
STATE JOB NO. 30444(06) SHEET NO. 32  
OKLAHOMA COUNTY

8/31/2017 2:33:04 PM H:\PROJECTS\203078 0001 EC-1611\Roadway\Drawings\203078\_Line 4\_Removal.dgn