


SEC. 2, T11N, R3W

REMOVAL OF CONCRETE

REMOVAL OF ASPHALT

POE & ASSOCIATES, OKLAHOMA CITY, OK.					
FED. ROAD DIST. NO.	STATE	JOB PIECE NO.	FISCAL YEAR	SHEET NO.	TOTAL SHEETS
6	OKLA.				
DESCRIPTION		REVISIONS		DATE	

CAUTION:
OVERHEAD ELECTRIC
LINES CROSSING

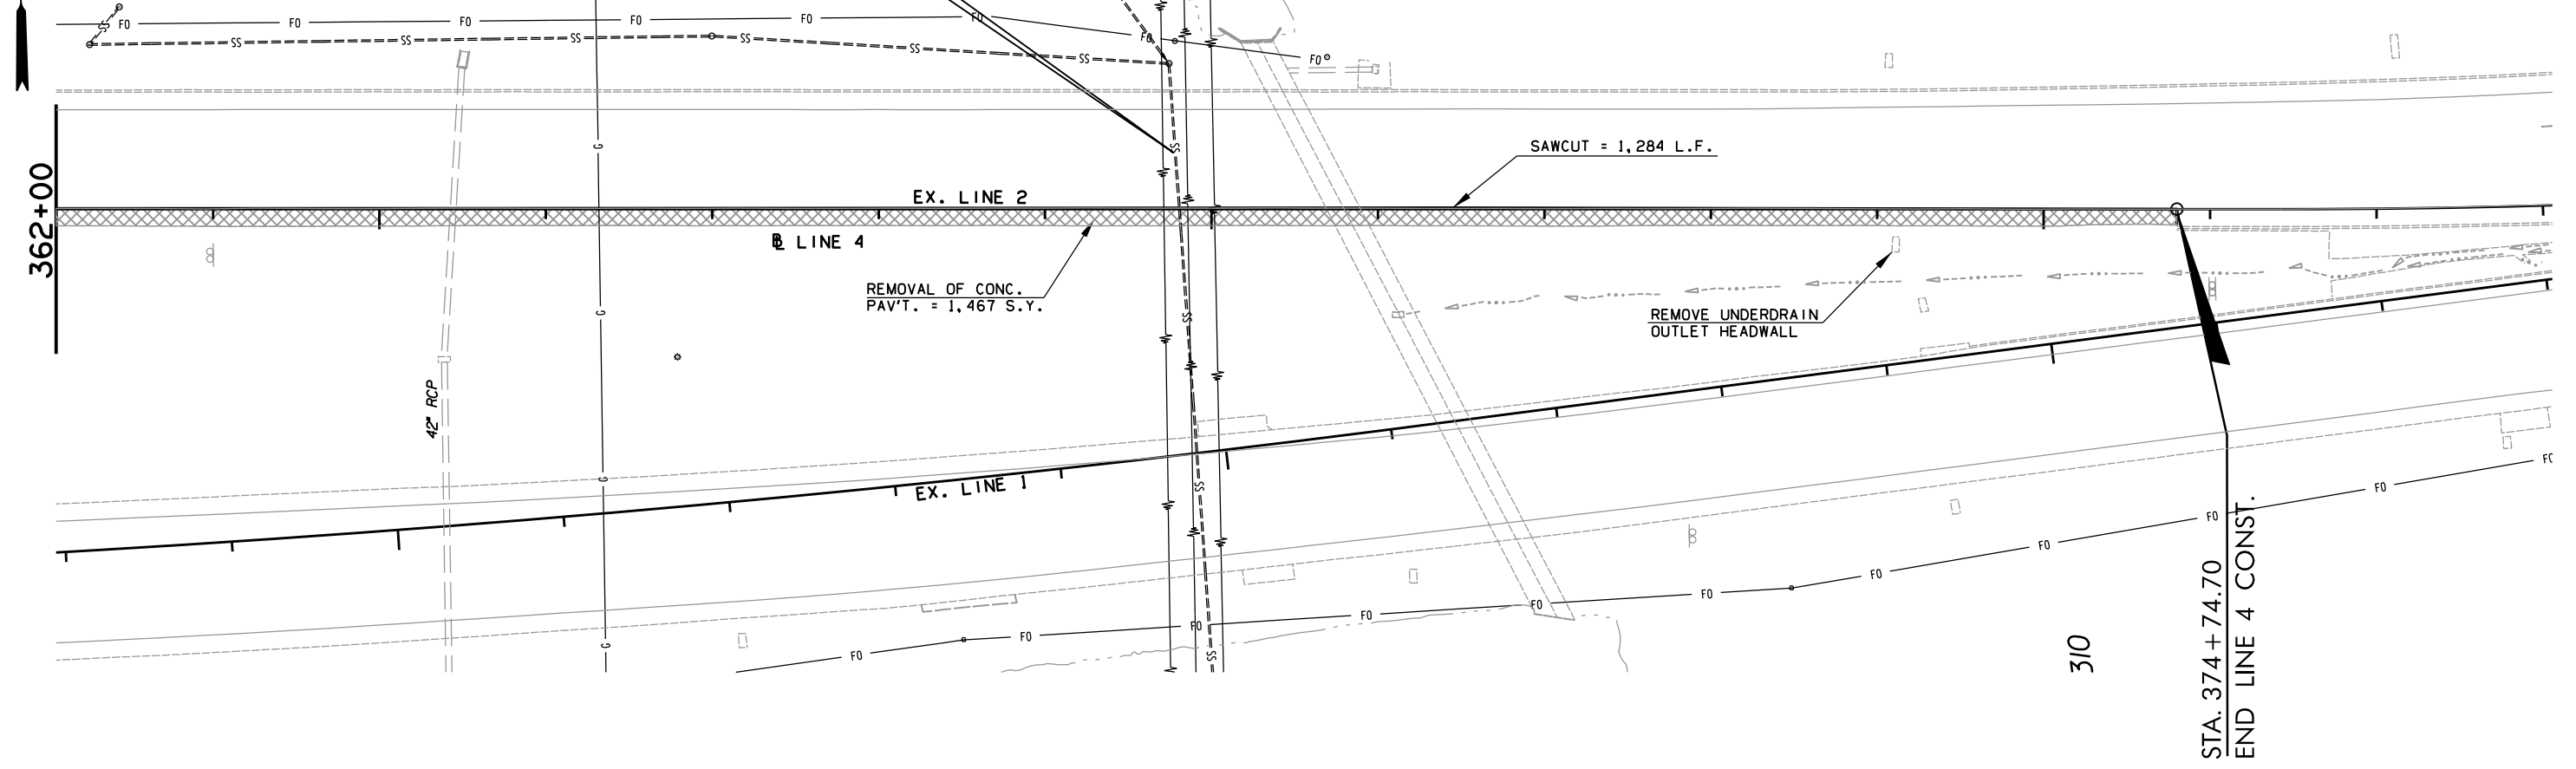

8/31/2017 2:33:05 PM
 H:\PROJECTS\203078 0001 EC-1611\Roadway\Drawings\203078_Line 4_Removal.dgn

DESIGN	-	-
DRAWN	JAG	6/17
CHECKED	-	-
APPROVED	-	-
SQUAD	POE	

LINE 4
REMOVAL SHEET
2 OF 2
STATE JOB NO. 30444(06) SHEET NO. 33
OKLAHOMA COUNTY