


POB & ASSOCIATES, OKLAHOMA CITY, OK.					
FED. ROAD DIST. NO.	STATE	JOB PIECE NO.	FISCAL YEAR	SHEET NO.	TOTAL SHEETS
6	OKLA.				
DESCRIPTION		REVISIONS	DATE		

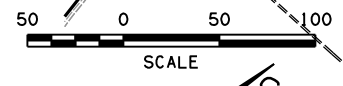

Curve No. 1 ~ Ex. Line 3  
 P.I. Sta. 334+01.44  
 N: 167772.7331  
 E: 2119915.4092  
 $\Delta = 27^{\circ}17'11.02''$  RT.  
 D: 7'29'59.90"  
 T: 185.43'  
 L: 363.82'  
 R: 763.95'  
 E: 22J8'


CURVE NO. 1 ~ @ LINE 3  
 P.I. STA. 332+70.16  
 N: 167648.8555  
 E: 2119958.8734  
 $\Delta = 10^{\circ}00'44.18''$  RT.  
 D: 7'29'59.91"  
 T: 66.92'  
 L: 133.50'  
 R: 763.95'  
 E: 2.93'  
 V: 50 M.P.H.

Curve No. 2 ~ Ex. Line 3  
 P.I. Sta. 342+52.63  
 N: 168622.7047  
 E: 2120034.1426  
 $\Delta = 82^{\circ}44'23.5''$  RT.  
 D: 7'29'59.91"  
 T: 672.80'  
 L: 1103.20'  
 R: 763.95'  
 E: 254.03'

CURVE NO. 2 ~ @ LINE 3  
 P.I. STA. 342+47.40  
 N: 168613.5260  
 E: 2119800.5244  
 $\Delta = 100^{\circ}00'50.35''$  RT.  
 D: 7'29'59.91"  
 T: 910.66'  
 L: 1333.52'  
 R: 763.95'  
 E: 424.72'  
 V: 50 M.P.H.

SEC. 2, T11N, R3W

CAUTION:  
 CONTRACTORS SHALL VERIFY LOCATIONS OF  
 ALL UTILITIES. LOCATIONS & DEPTHS  
 SHOWN ON PLANS ARE APPROXIMATE.

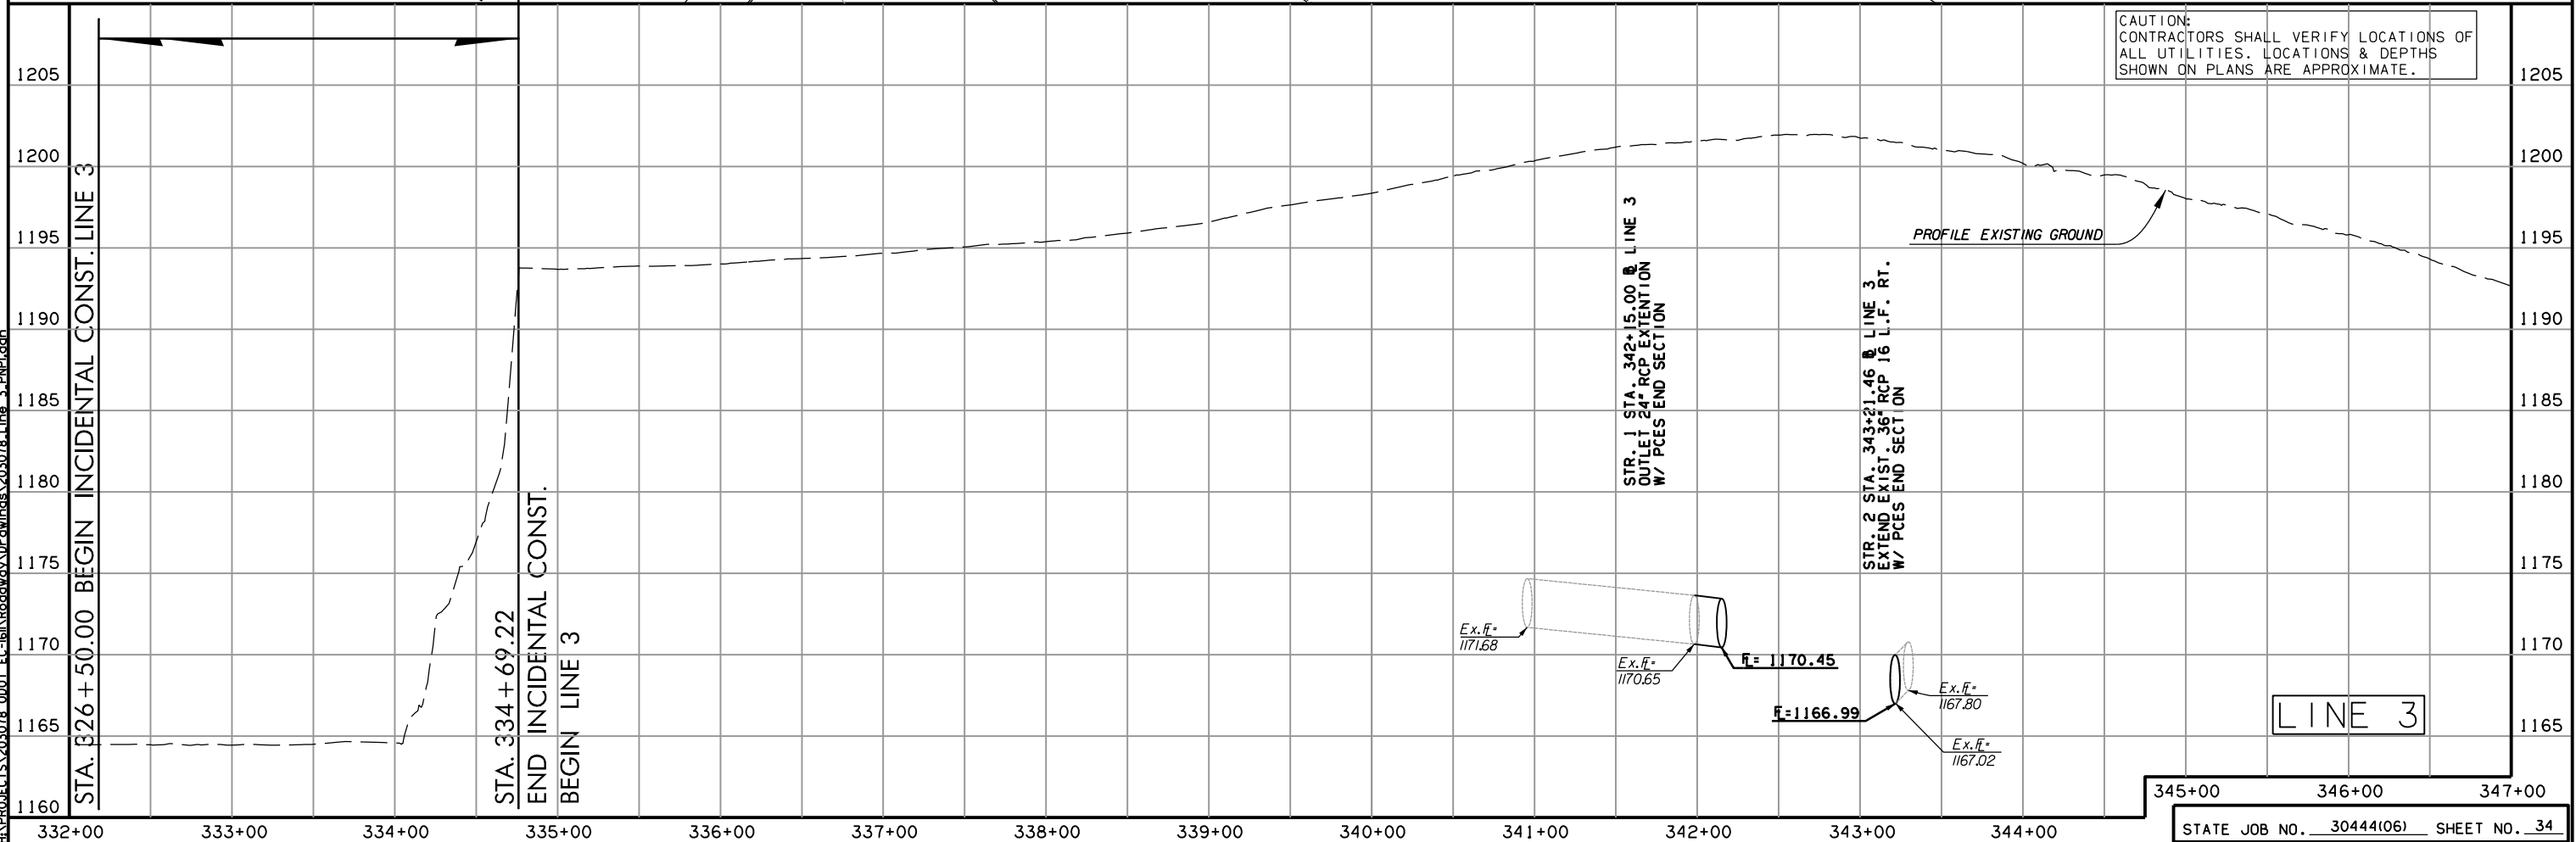

8/31/2017 2:33:06 PM  
 H:\PROJECTS\203078\_0001\_EC-161\Roadway\Drawings\203078\_Line\_3\_PN1.dwg

345+00      346+00      347+00

STATE JOB NO. 30444(06) SHEET NO. 34

OKLAHOMA COUNTY