





POB & ASSOCIATES, OKLAHOMA CITY, OK.						
FED. ROAD DIST. NO.	STATE	JOB PIECE NO.	FISCAL YEAR	SHEET NO.	TOTAL SHEETS	
6	OKLA.					
DESCRIPTION		REVISIONS		DATE		

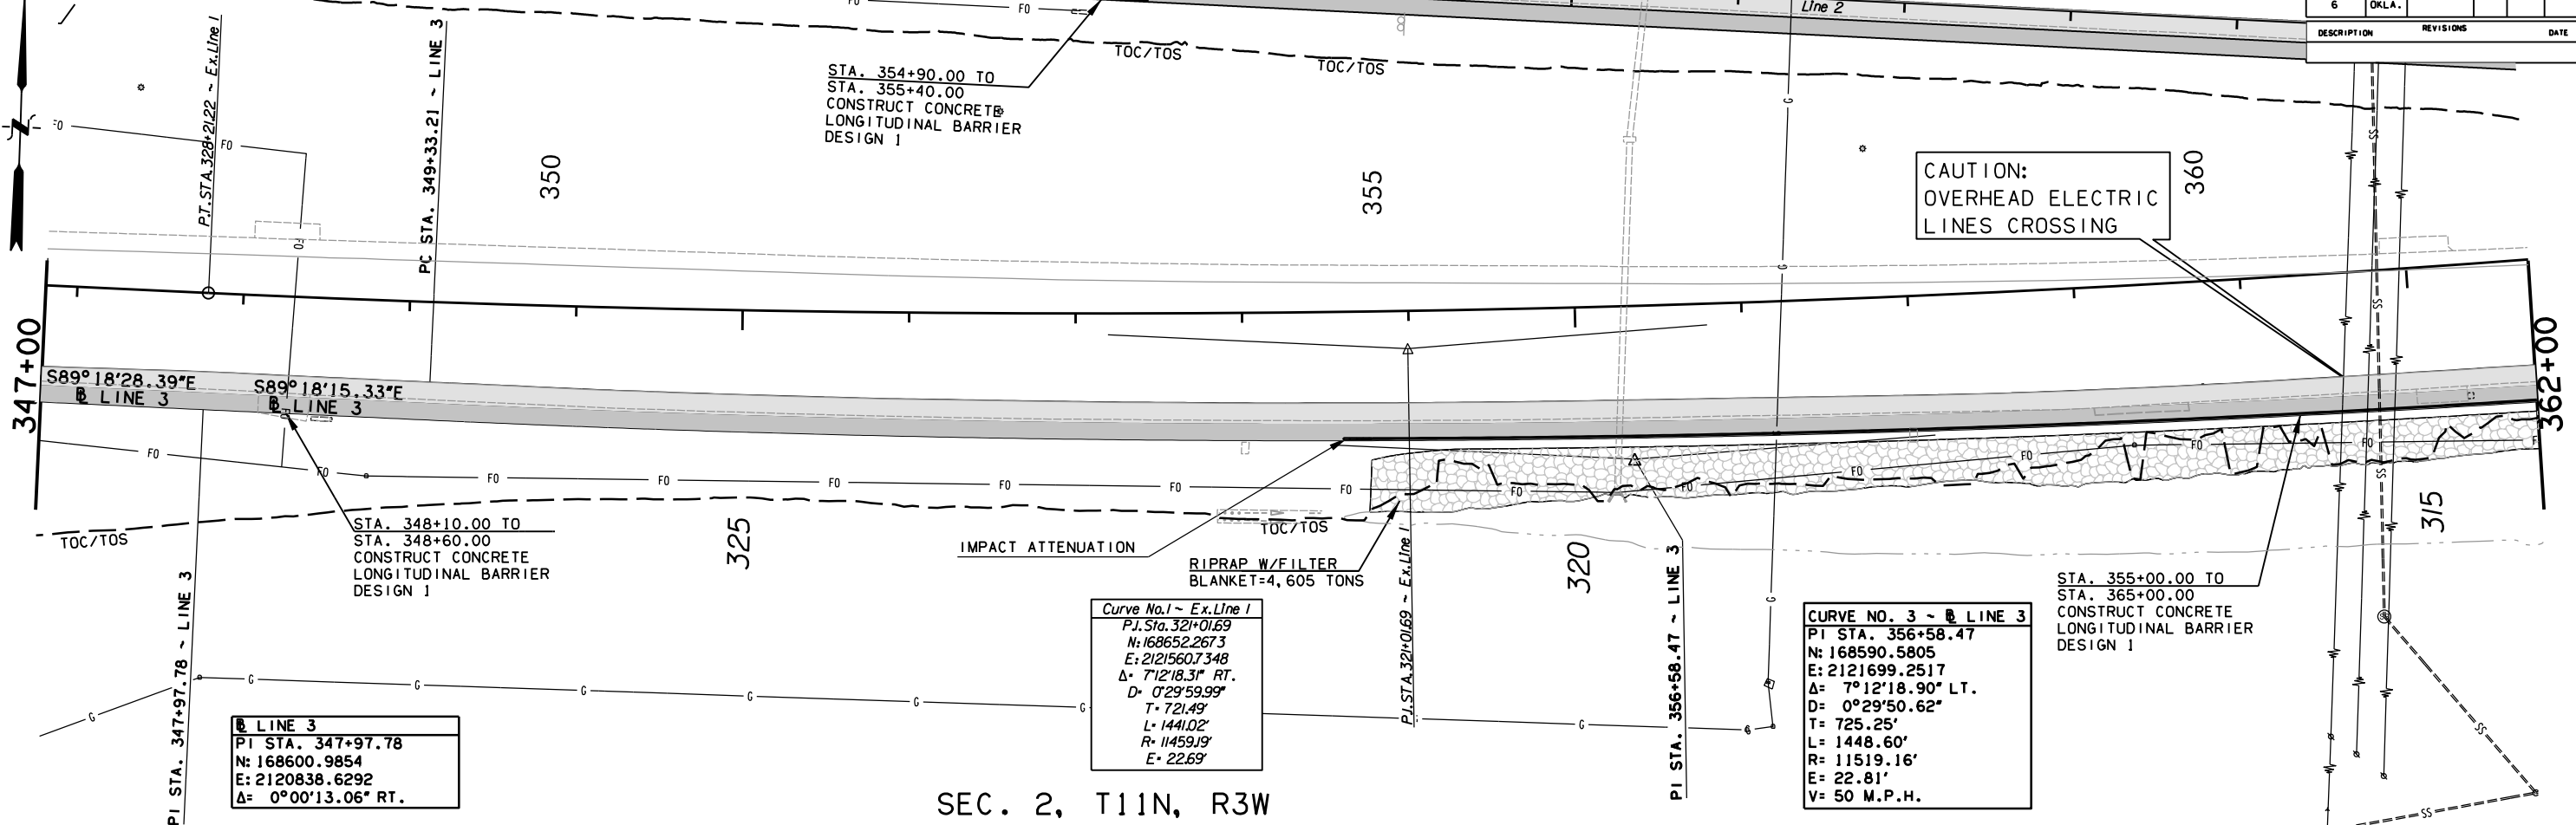

SEC. 2, T11N, R3W

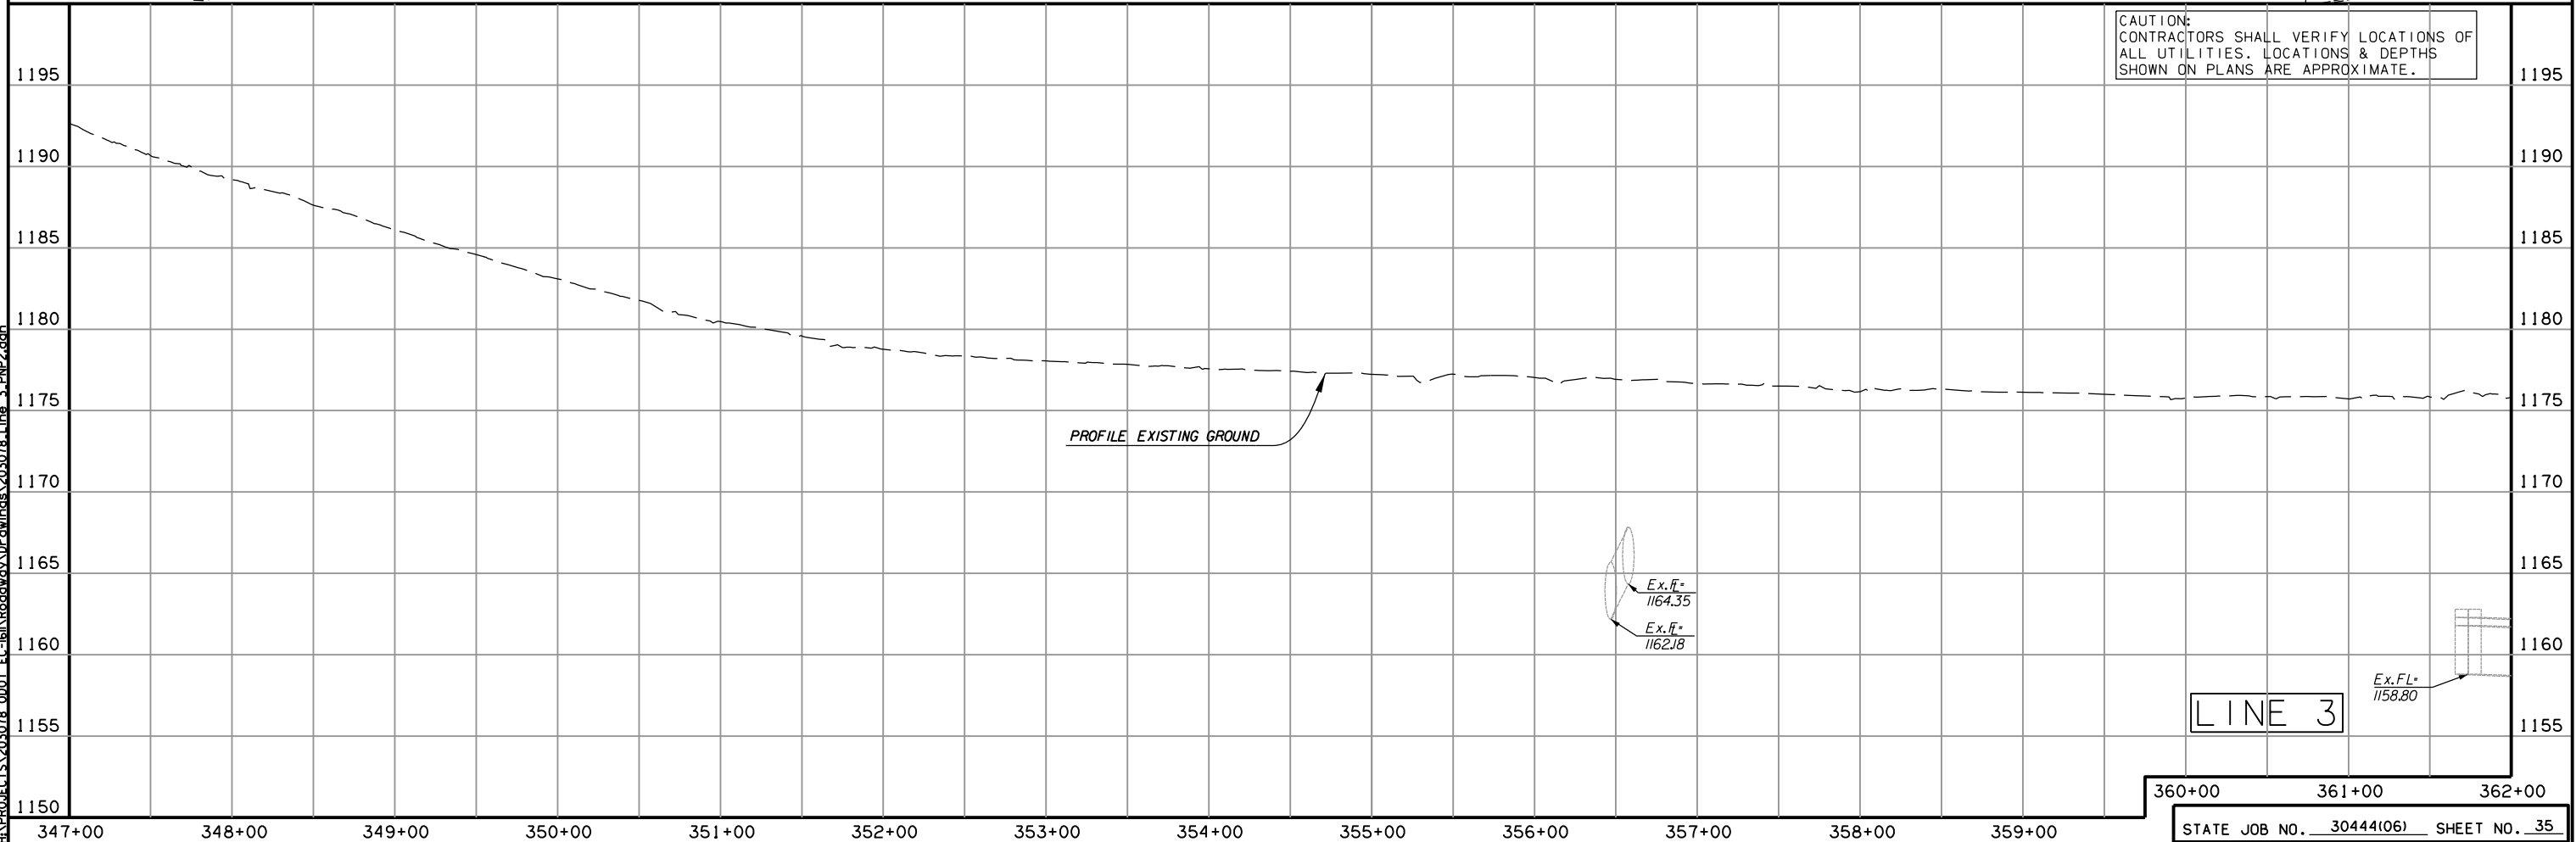

8/31/2017 2:33:10 PM H:\PROJECTS\203078_0001_EC-161\Roadway\Drawings\203078_Line_3_PMP2.dwg

360+00 361+00 362+00

STATE JOB NO. 30444(06) SHEET NO. 35

OKLAHOMA COUNTY