





Curve No. 5 ~ Ex. Line 4
 P.I. Sta. 349+77.25
 N: 168895.2679
 E: 2120210.3162
 Δ = 16°00'01.78" RT.
 D = 5'59"41.80"
 T = 134.33'
 L = 266.90'
 R = 955.73'
 E = 9.39'

CURVE NO. 4 - B LINE 4
 P.I. STA. 349+55.85
 N: 168883.2427
 E: 2120211.8165
 Δ = 16°00'01.78" RT.
 D = 6°04'16.24"
 T = 132.64'
 L = 263.55'
 R = 943.73'
 E = 9.28'
 V = 50 M.P.H.

SEC. 2, T11N, R3W

POB & ASSOCIATES, OKLAHOMA CITY, OK.					
FED. DIST. NO.	ROAD NO.	STATE	JOB PIECE NO.	FISCAL YEAR	TOTAL SHEET NO.
6		OKLA.			
DESCRIPTION		REVISIONS	DATE		

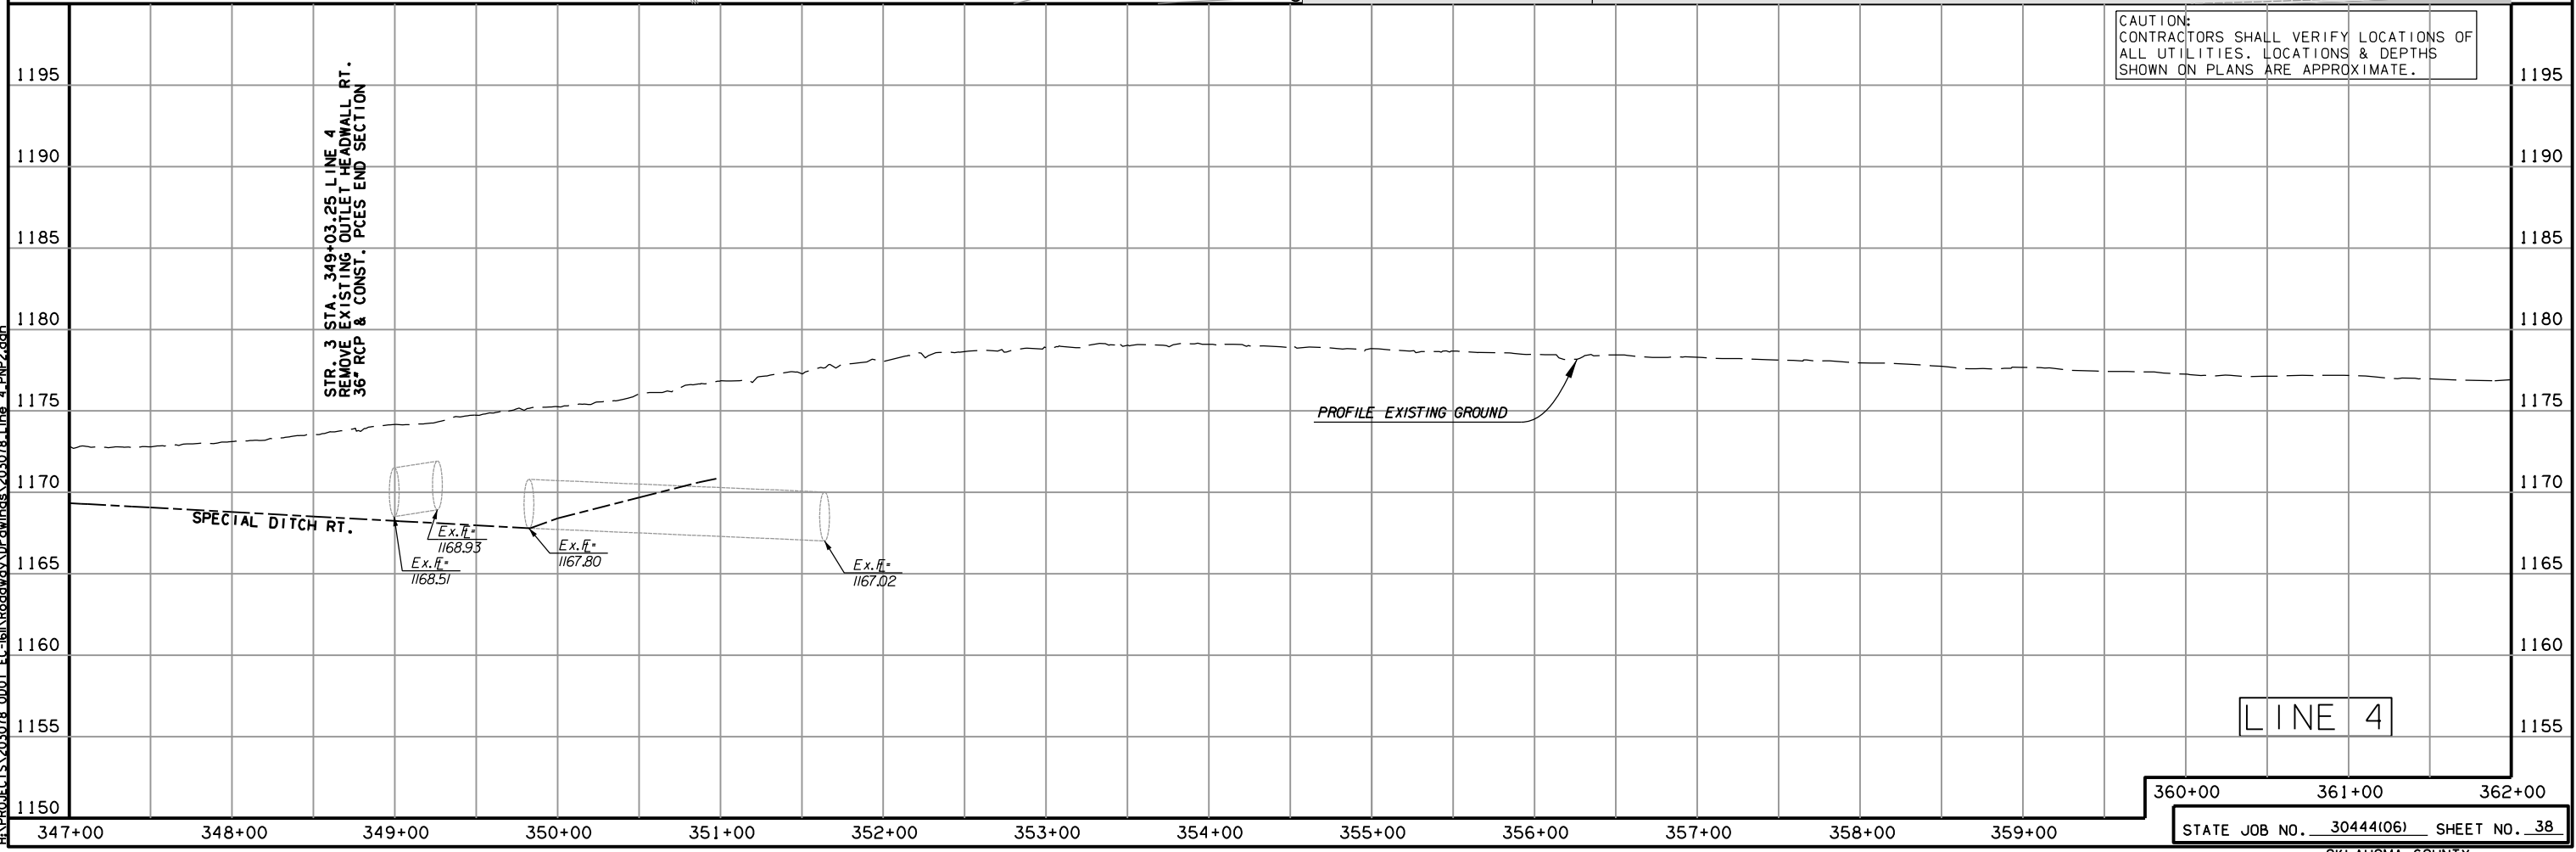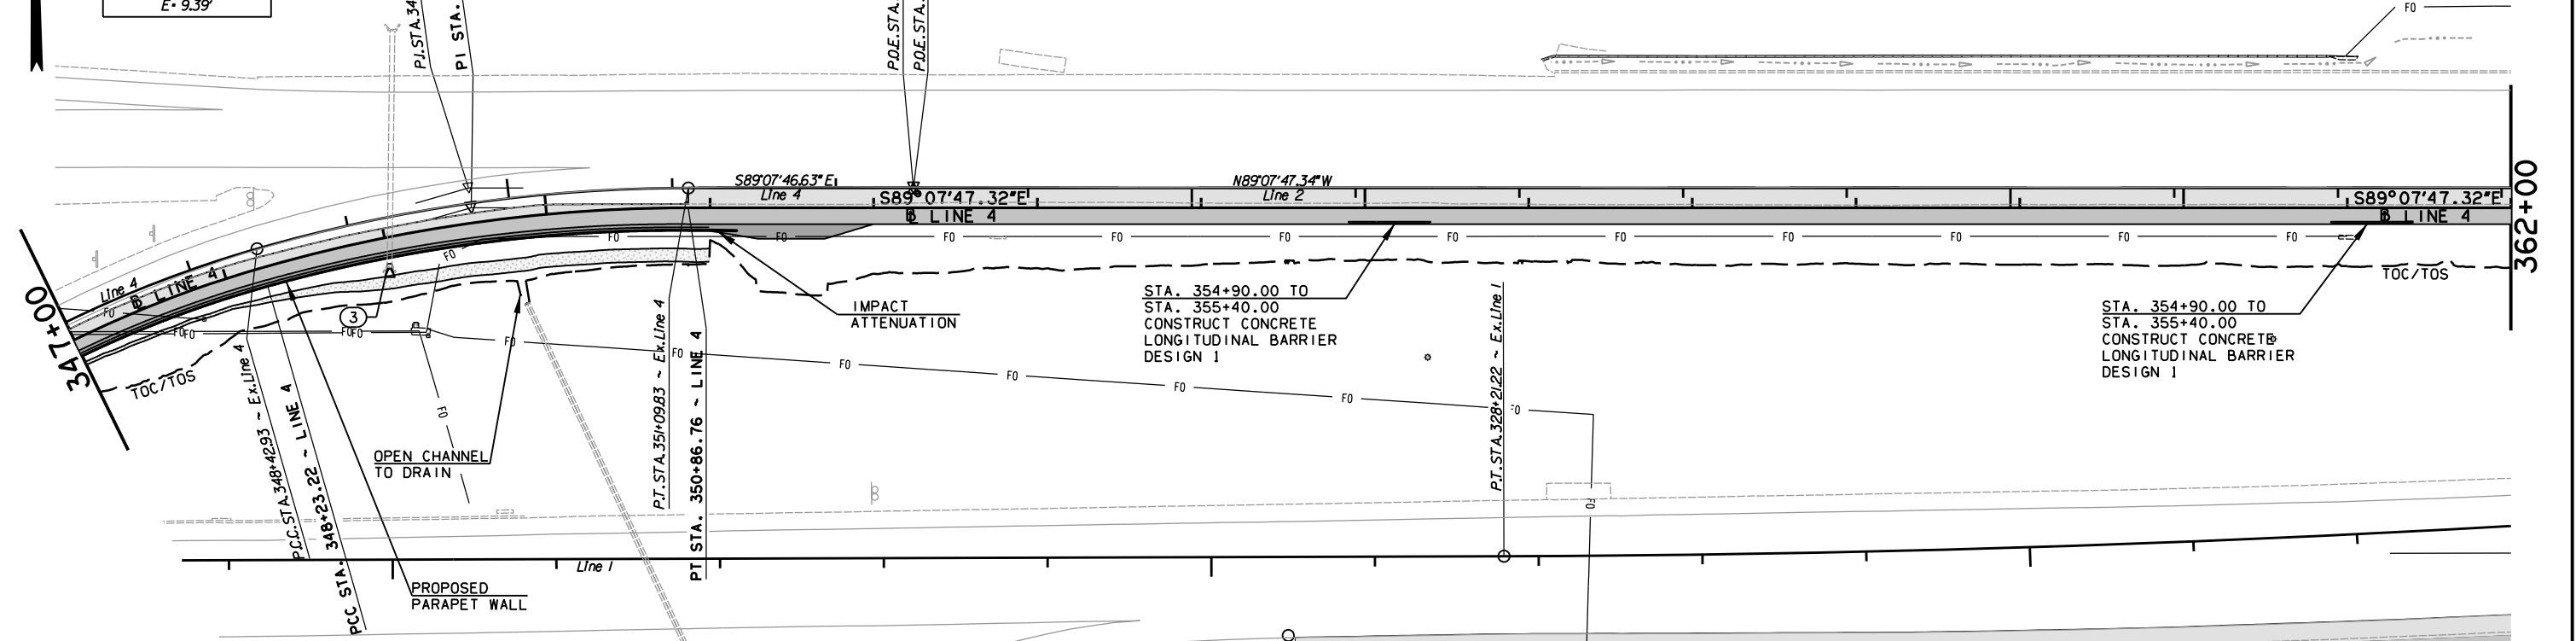

CAUTION:
 CONTRACTORS SHALL VERIFY LOCATIONS OF
 ALL UTILITIES. LOCATIONS & DEPTHS
 SHOWN ON PLANS ARE APPROXIMATE.

LINE 4

360+00 361+00 362+00

STATE JOB NO. 30444(06) SHEET NO. 38

OKLAHOMA COUNTY

8/31/2017 2:33:21 PM
 H:\PROJECTS\203078_0001_EC-68\Roadway\Drawings\203078_Line_4_PMP2.dwg