
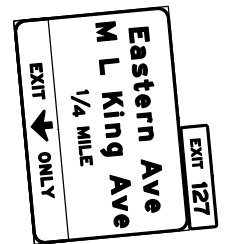
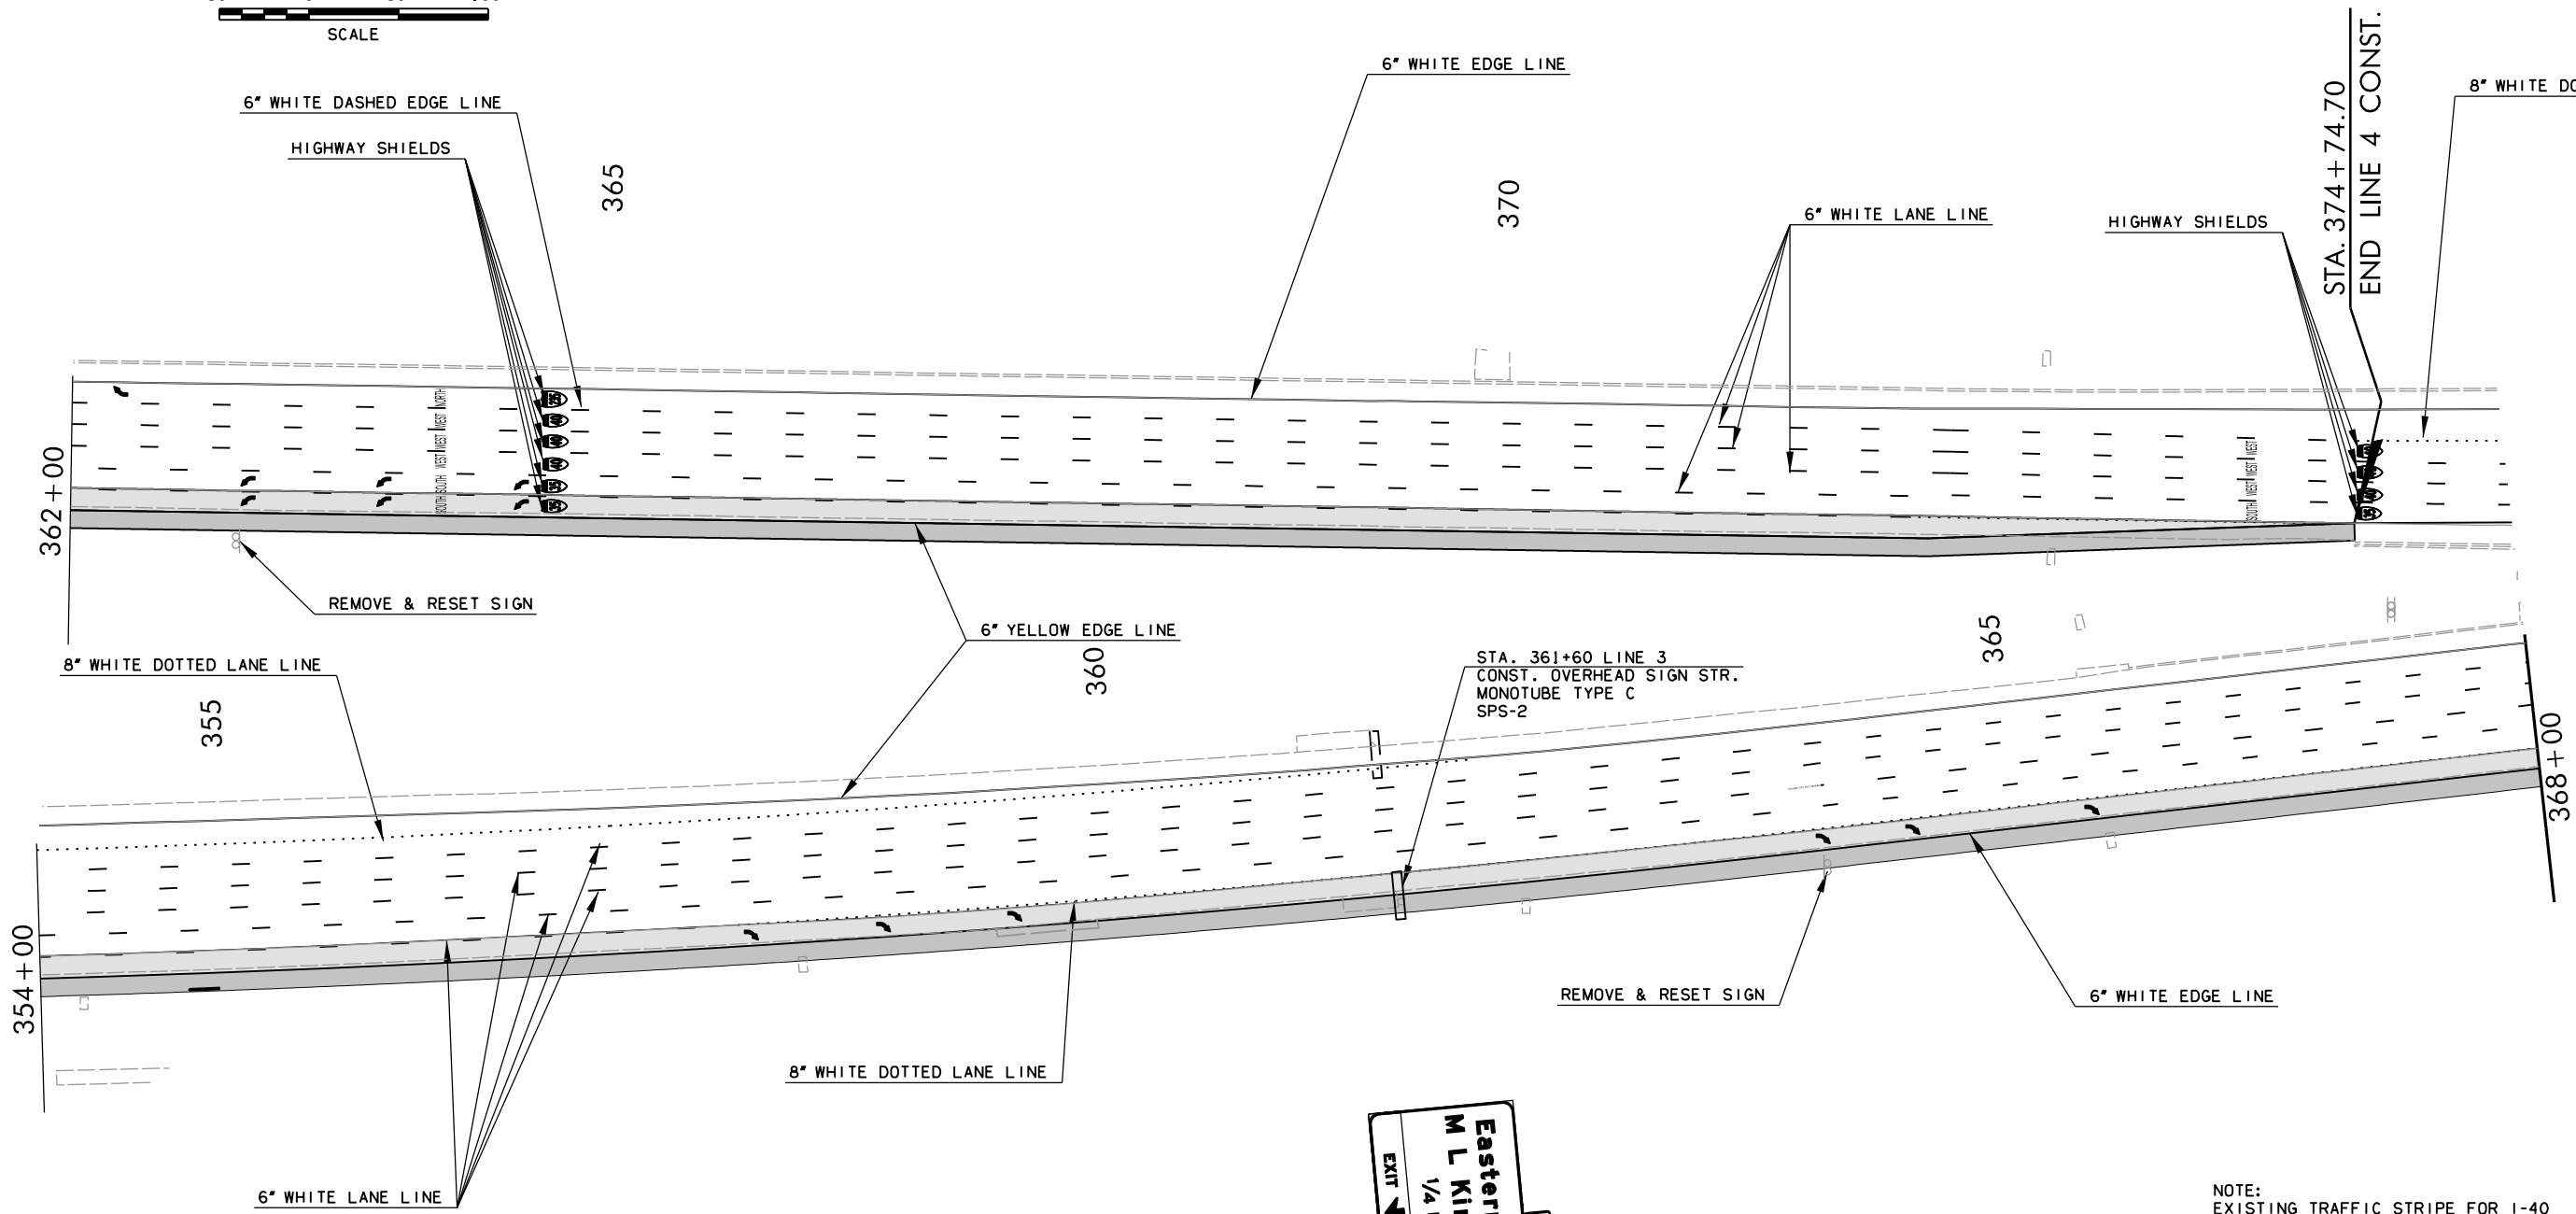


POE & ASSOCIATES, OKLAHOMA CITY, OK.						
FED. DIST. NO.	ROAD NO.	STATE	JOB PIECE NO.	FISCAL YEAR	SHEET NO.	TOTAL SHEETS
6		OKLA.				
DESCRIPTION		REVISIONS		DATE		

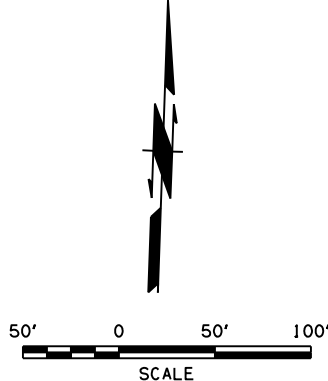

NOTE:
EXISTING TRAFFIC STRIPE FOR I-40
TO BE REPLACED AFTER TEMPORARY
TRAFFIC STRIPE HAS BEEN REMOVED

DESIGN	-	-
DRAWN	-	-
CHECKED	-	-
APPROVED	-	-
SQUAD	POE	

SIGNING & STRIPING
SHEET 4 OF 5

STATE JOB NO. 30444(06) SHEET NO. 43

OKLAHOMA COUNTY

8/31/2017 2:33:44 PM H:\PROJECTS\203078 0001 EC-1611\Roadway\Drawings\30444(06)_Signing&Striping_4.dgn