

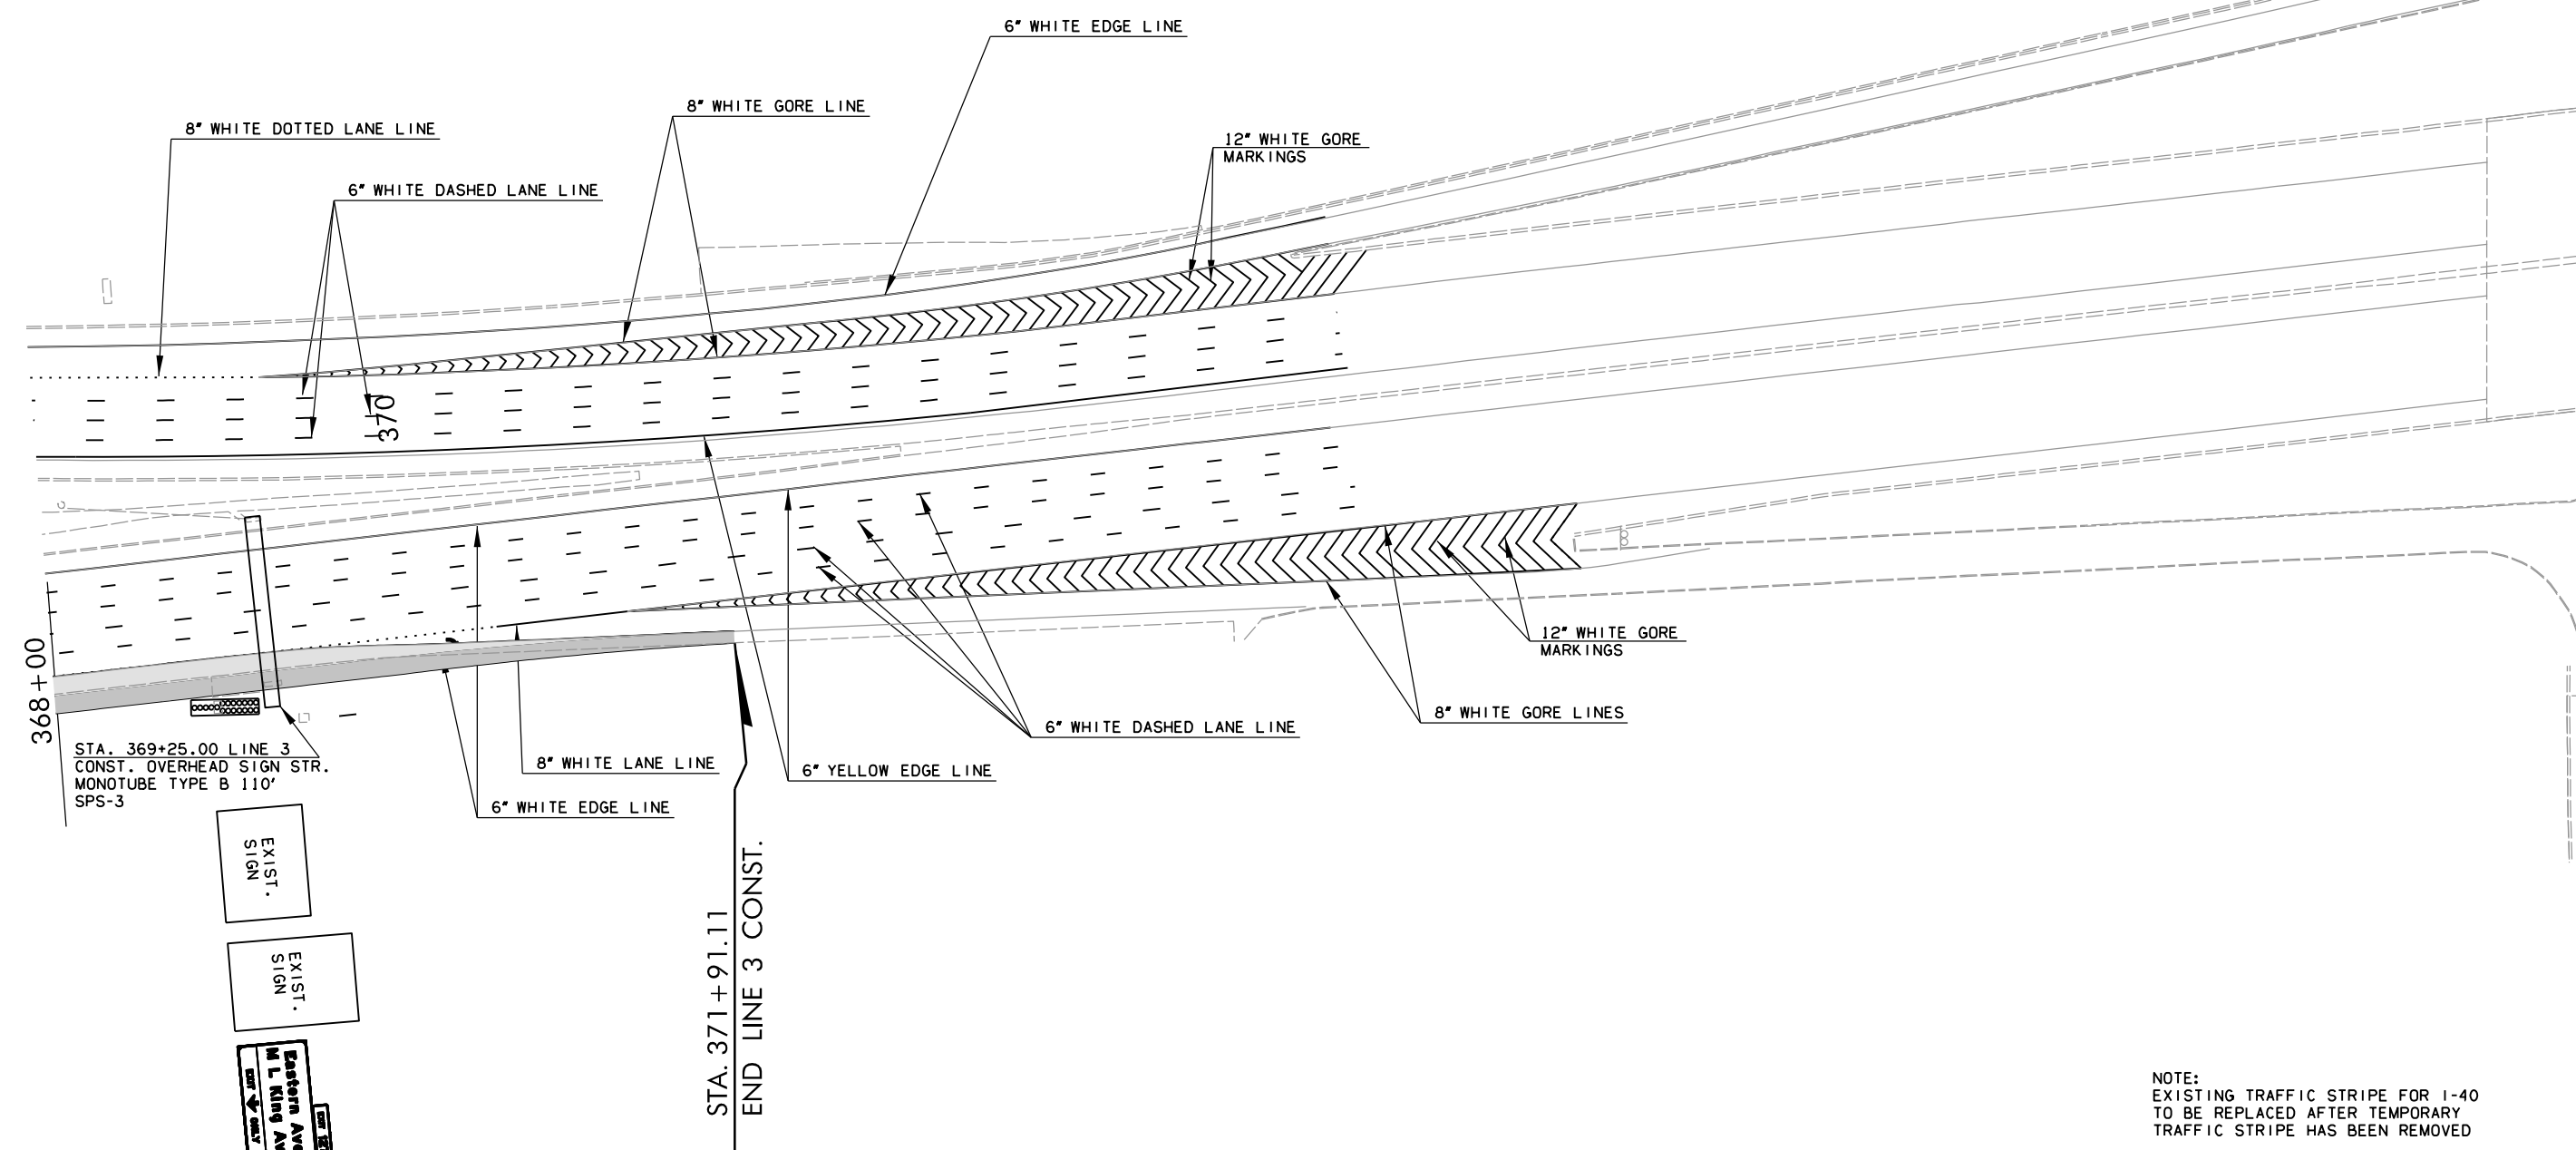


POE & ASSOCIATES, OKLAHOMA CITY, OK.					
FED. ROAD DIST. NO.	STATE	JOB PIECE NO.	FISCAL YEAR	SHEET NO.	TOTAL SHEETS
6	OKLA.				
DESCRIPTION		REVISIONS	DATE		

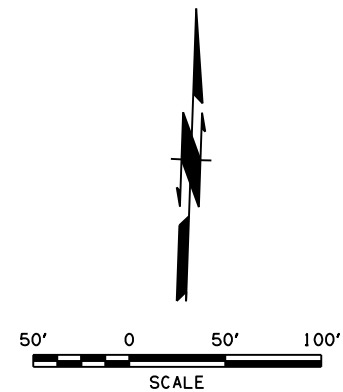

368+00
 STA. 369+25.00 LINE 3
 CONST. OVERHEAD SIGN STR.
 MONOTUBE TYPE B 110'
 SPS-3

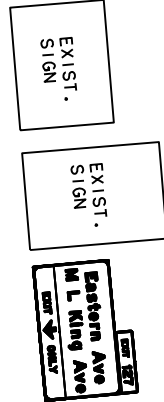

STA. 371+91.11
 END LINE 3 CONST.

NOTE:
 EXISTING TRAFFIC STRIPE FOR I-40
 TO BE REPLACED AFTER TEMPORARY
 TRAFFIC STRIPE HAS BEEN REMOVED

DESIGN	-	-
DRAWN	-	-
CHECKED	-	-
APPROVED	-	-
SQUAD	POE	

SIGNING & STRIPING
 SHEET 5 OF 5

STATE JOB NO. 30444(06) SHEET NO. 44

OKLAHOMA COUNTY

8/31/2017 2:33:45 PM
 H:\PROJECTS\203078 0001 EC-1611\Roadway\Drawings\30444(06)_Signing&Striping_5.dgn