
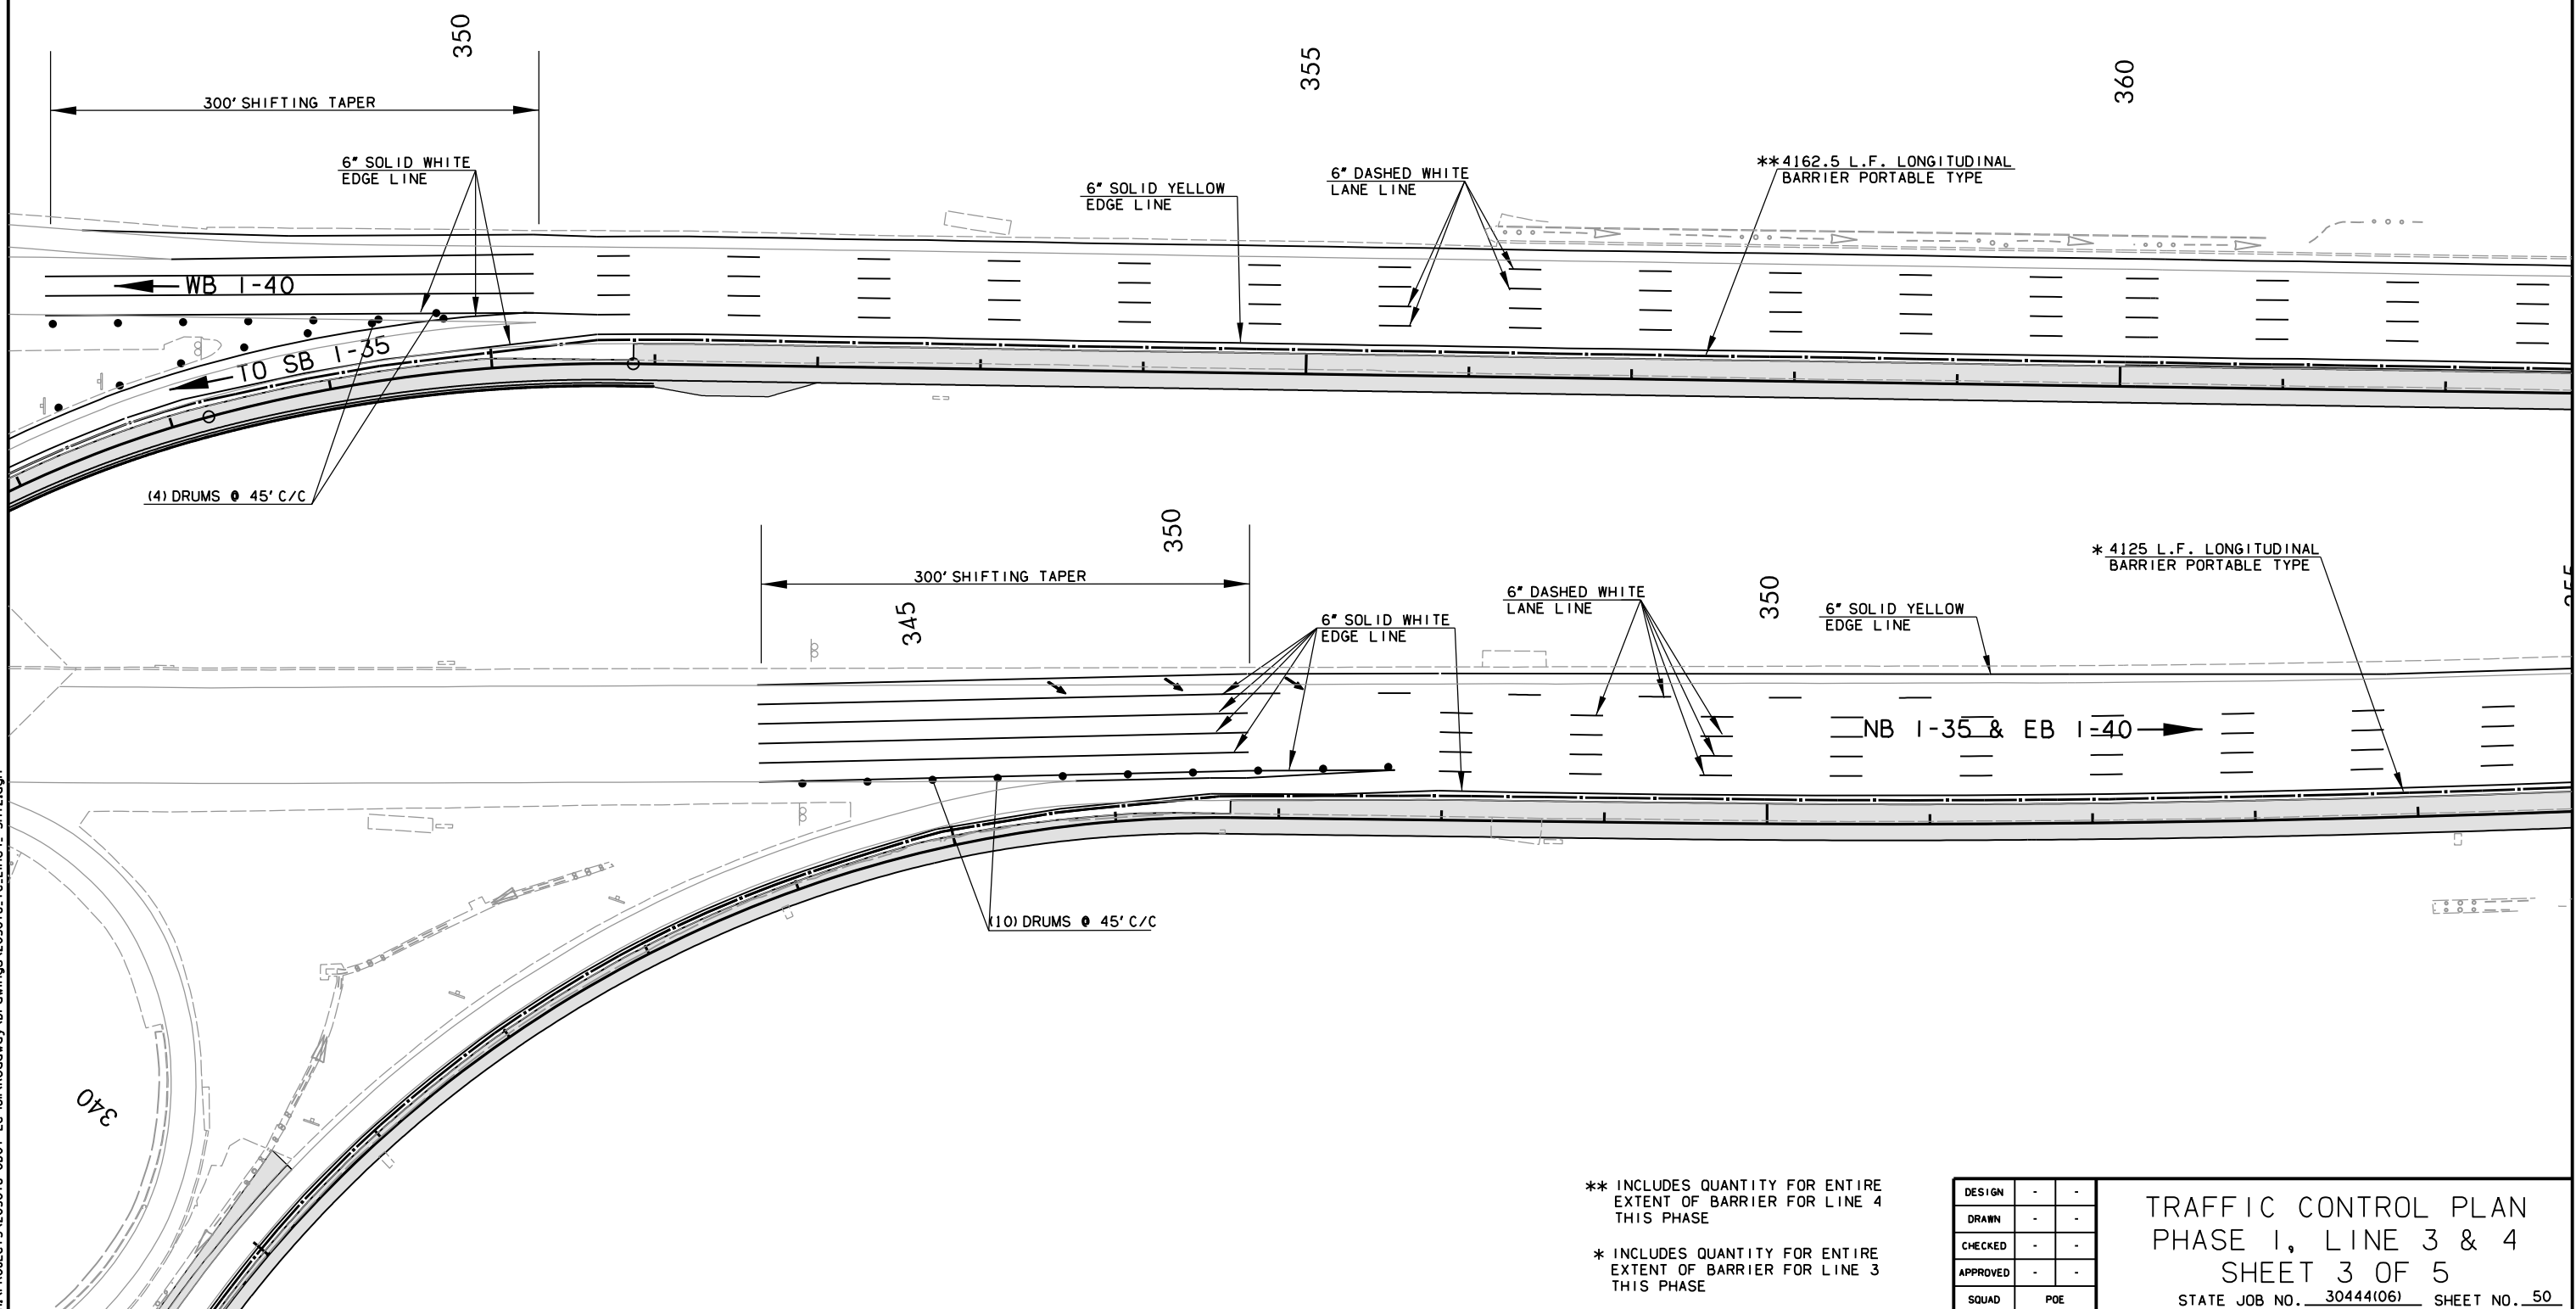


POE & ASSOCIATES, OKLAHOMA CITY, OK.					
FED. ROAD DIST. NO.	STATE	JOB PIECE NO.	FISCAL YEAR	SHEET NO.	TOTAL SHEETS
6	OKLA.				
DESCRIPTION		REVISIONS	DATE		

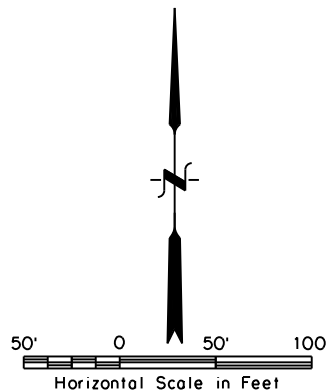

8/31/2017 2:33:52 PM
 H:\PROJECTS\203078_0001_EC-1611\Roadway Drawings\203078_TC_Line4_Sht2.dgn

** INCLUDES QUANTITY FOR ENTIRE EXTENT OF BARRIER FOR LINE 4 THIS PHASE
 * INCLUDES QUANTITY FOR ENTIRE EXTENT OF BARRIER FOR LINE 3 THIS PHASE

DESIGN	-	-
DRAWN	-	-
CHECKED	-	-
APPROVED	-	-
SQUAD	POE	

TRAFFIC CONTROL PLAN
 PHASE 1, LINE 3 & 4
 SHEET 3 OF 5
 STATE JOB NO. 30444(06) SHEET NO. 50
 OKLAHOMA COUNTY