
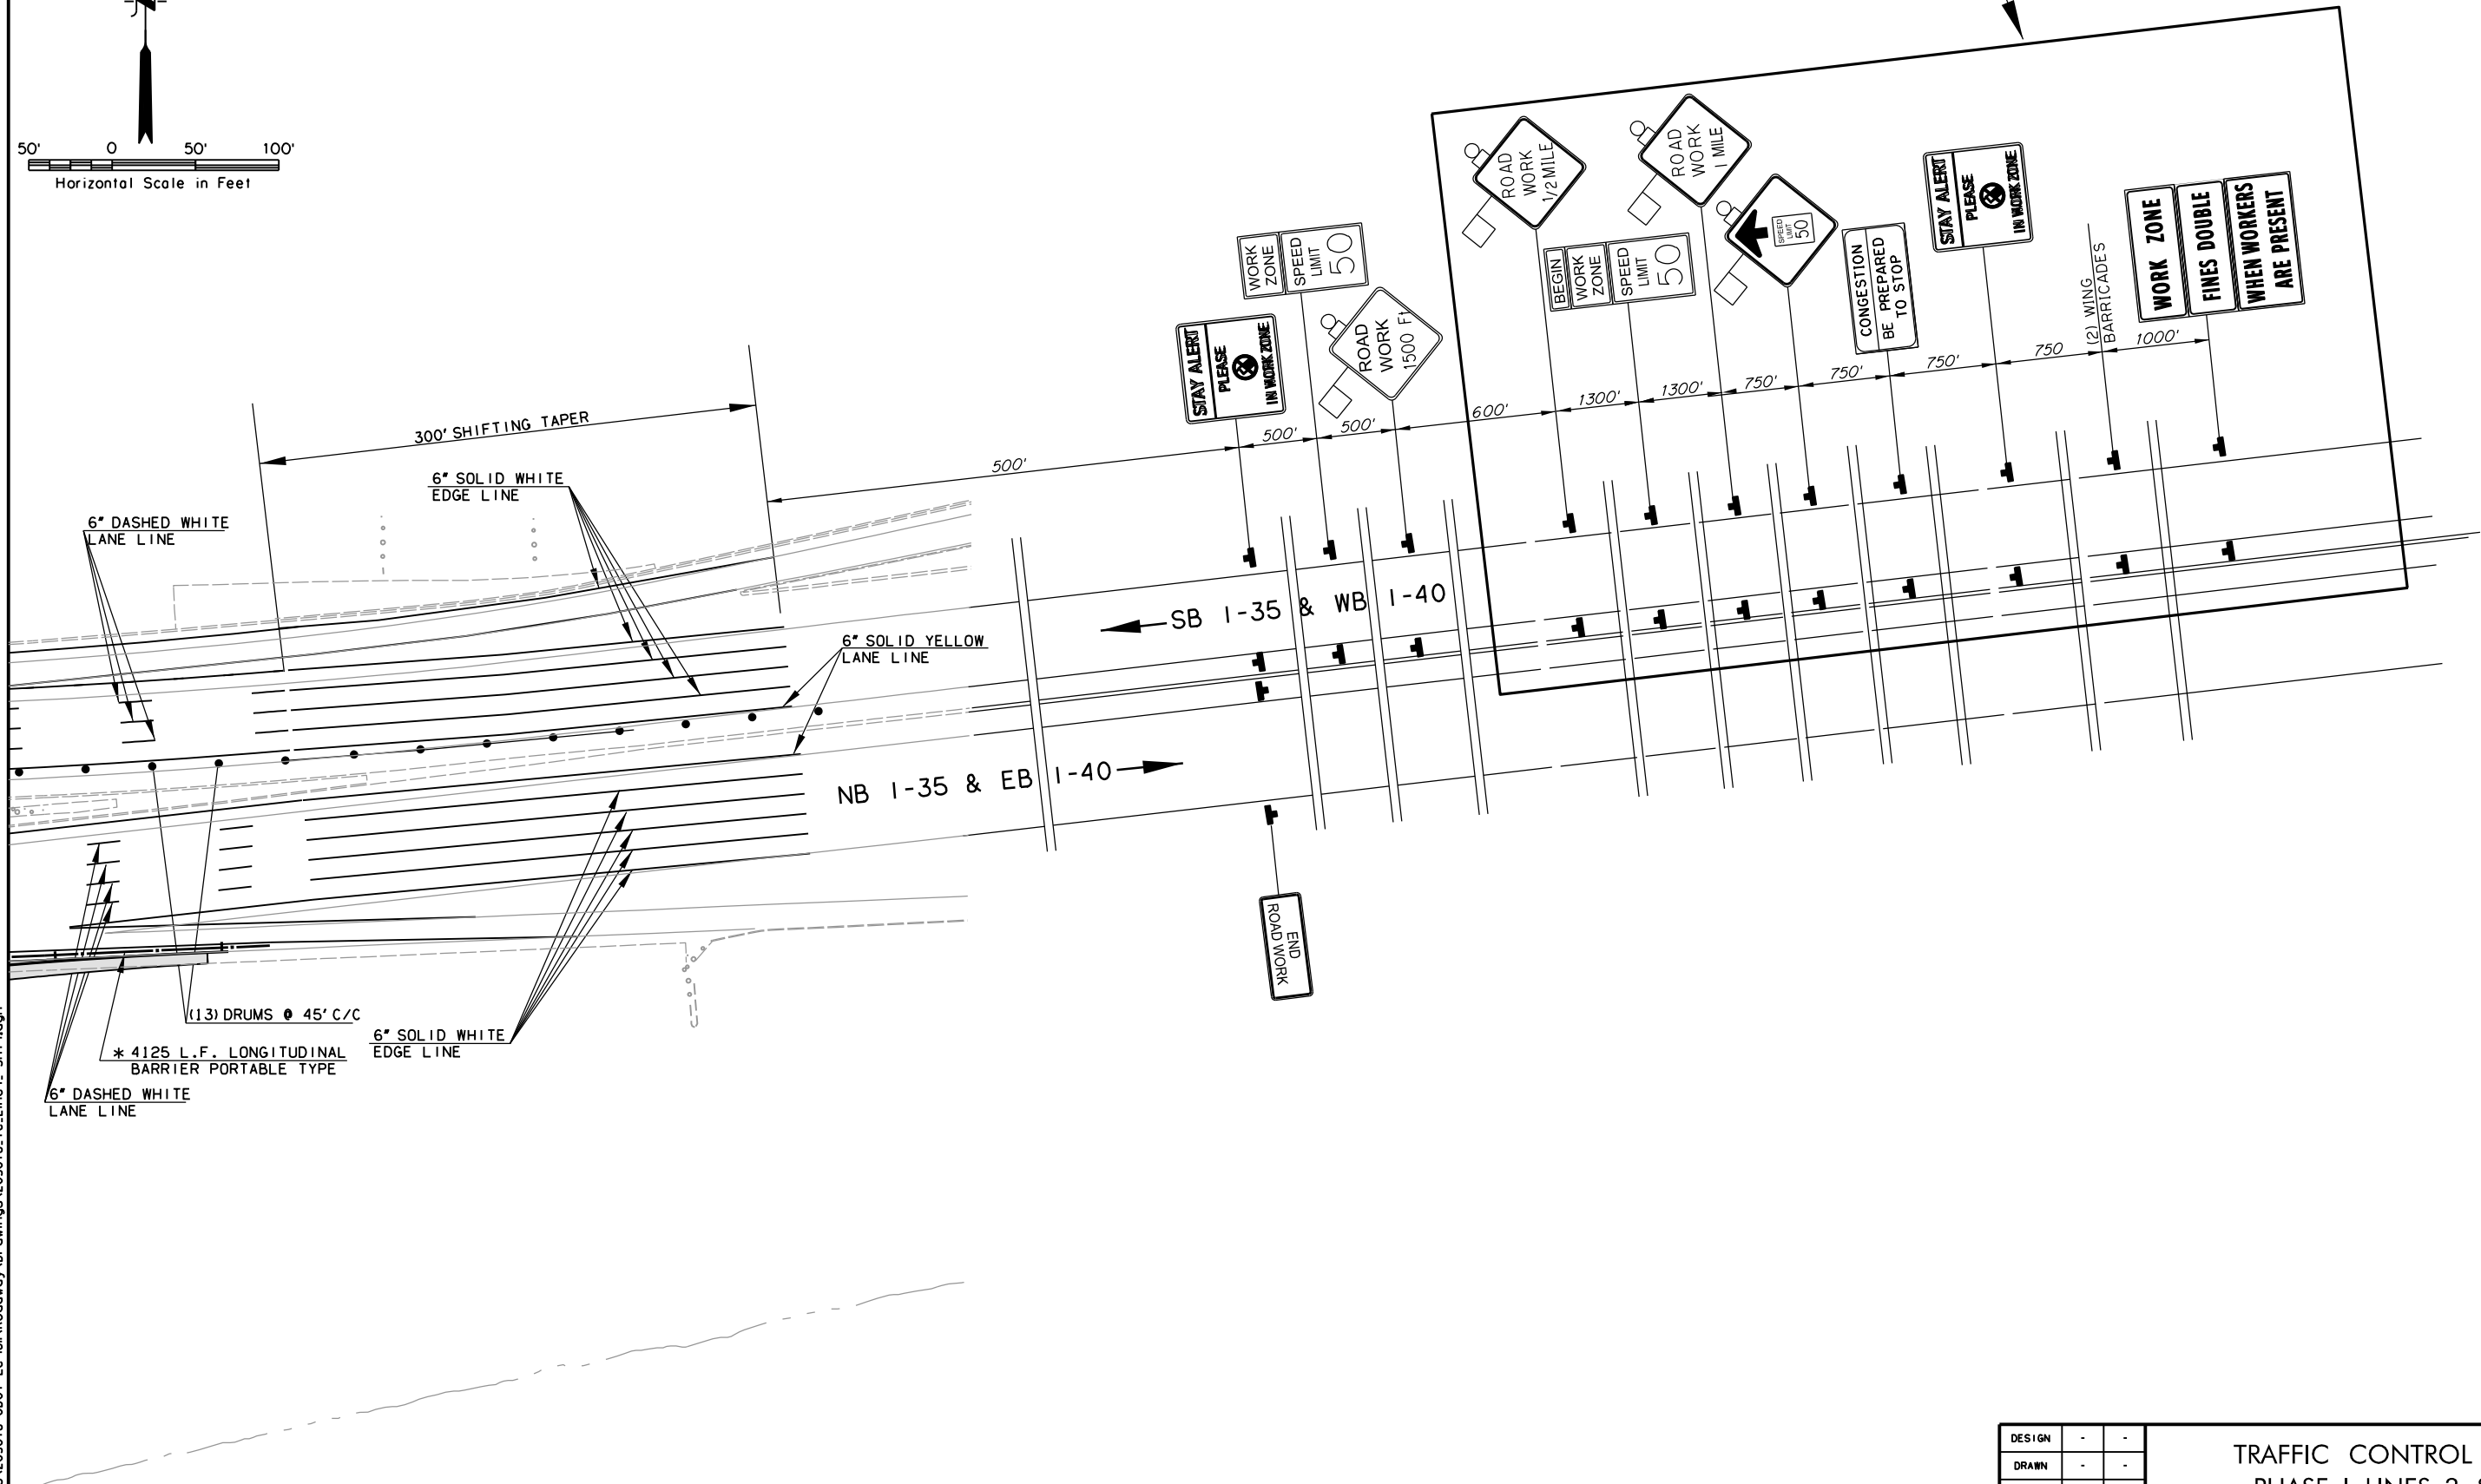


POE & ASSOCIATES, OKLAHOMA CITY, OK.					
FED. ROAD DIST. NO.	STATE	JOB PIECE NO.	FISCAL YEAR	SHEET NO.	TOTAL SHEETS
6	OKLA.				
DESCRIPTION		REVISIONS		DATE	

THESE SIGNS TO BE PLACED ON I-40 & I-35 (DOUBLE QUANTITIES)

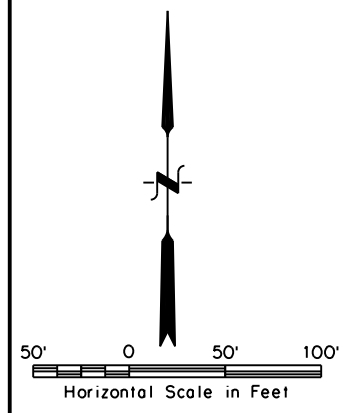

8/31/2017 2:33:53 PM H:\PROJECTS\203078_0001_EC-1611\Roadway\Drawings\203078_TC-L1.ned_Sht4.dgn

(13) DRUMS Ø 45" C/C
 * 4125 L.F. LONGITUDINAL BARRIER PORTABLE TYPE
 6" SOLID WHITE EDGE LINE
 6" DASHED WHITE LANE LINE

* INCLUDES QUANTITY FOR ENTIRE EXTENT OF BARRIER FOR LINE 3 THIS PHASE

DESIGN	-	-
DRAWN	-	-
CHECKED	-	-
APPROVED	-	-
SQUAD	POE	

TRAFFIC CONTROL PLAN
 PHASE I, LINES 3 & 4
 SHEET 5 OF 5
 STATE JOB NO. 30444(06) SHEET NO. 52
 OKLAHOMA COUNTY