
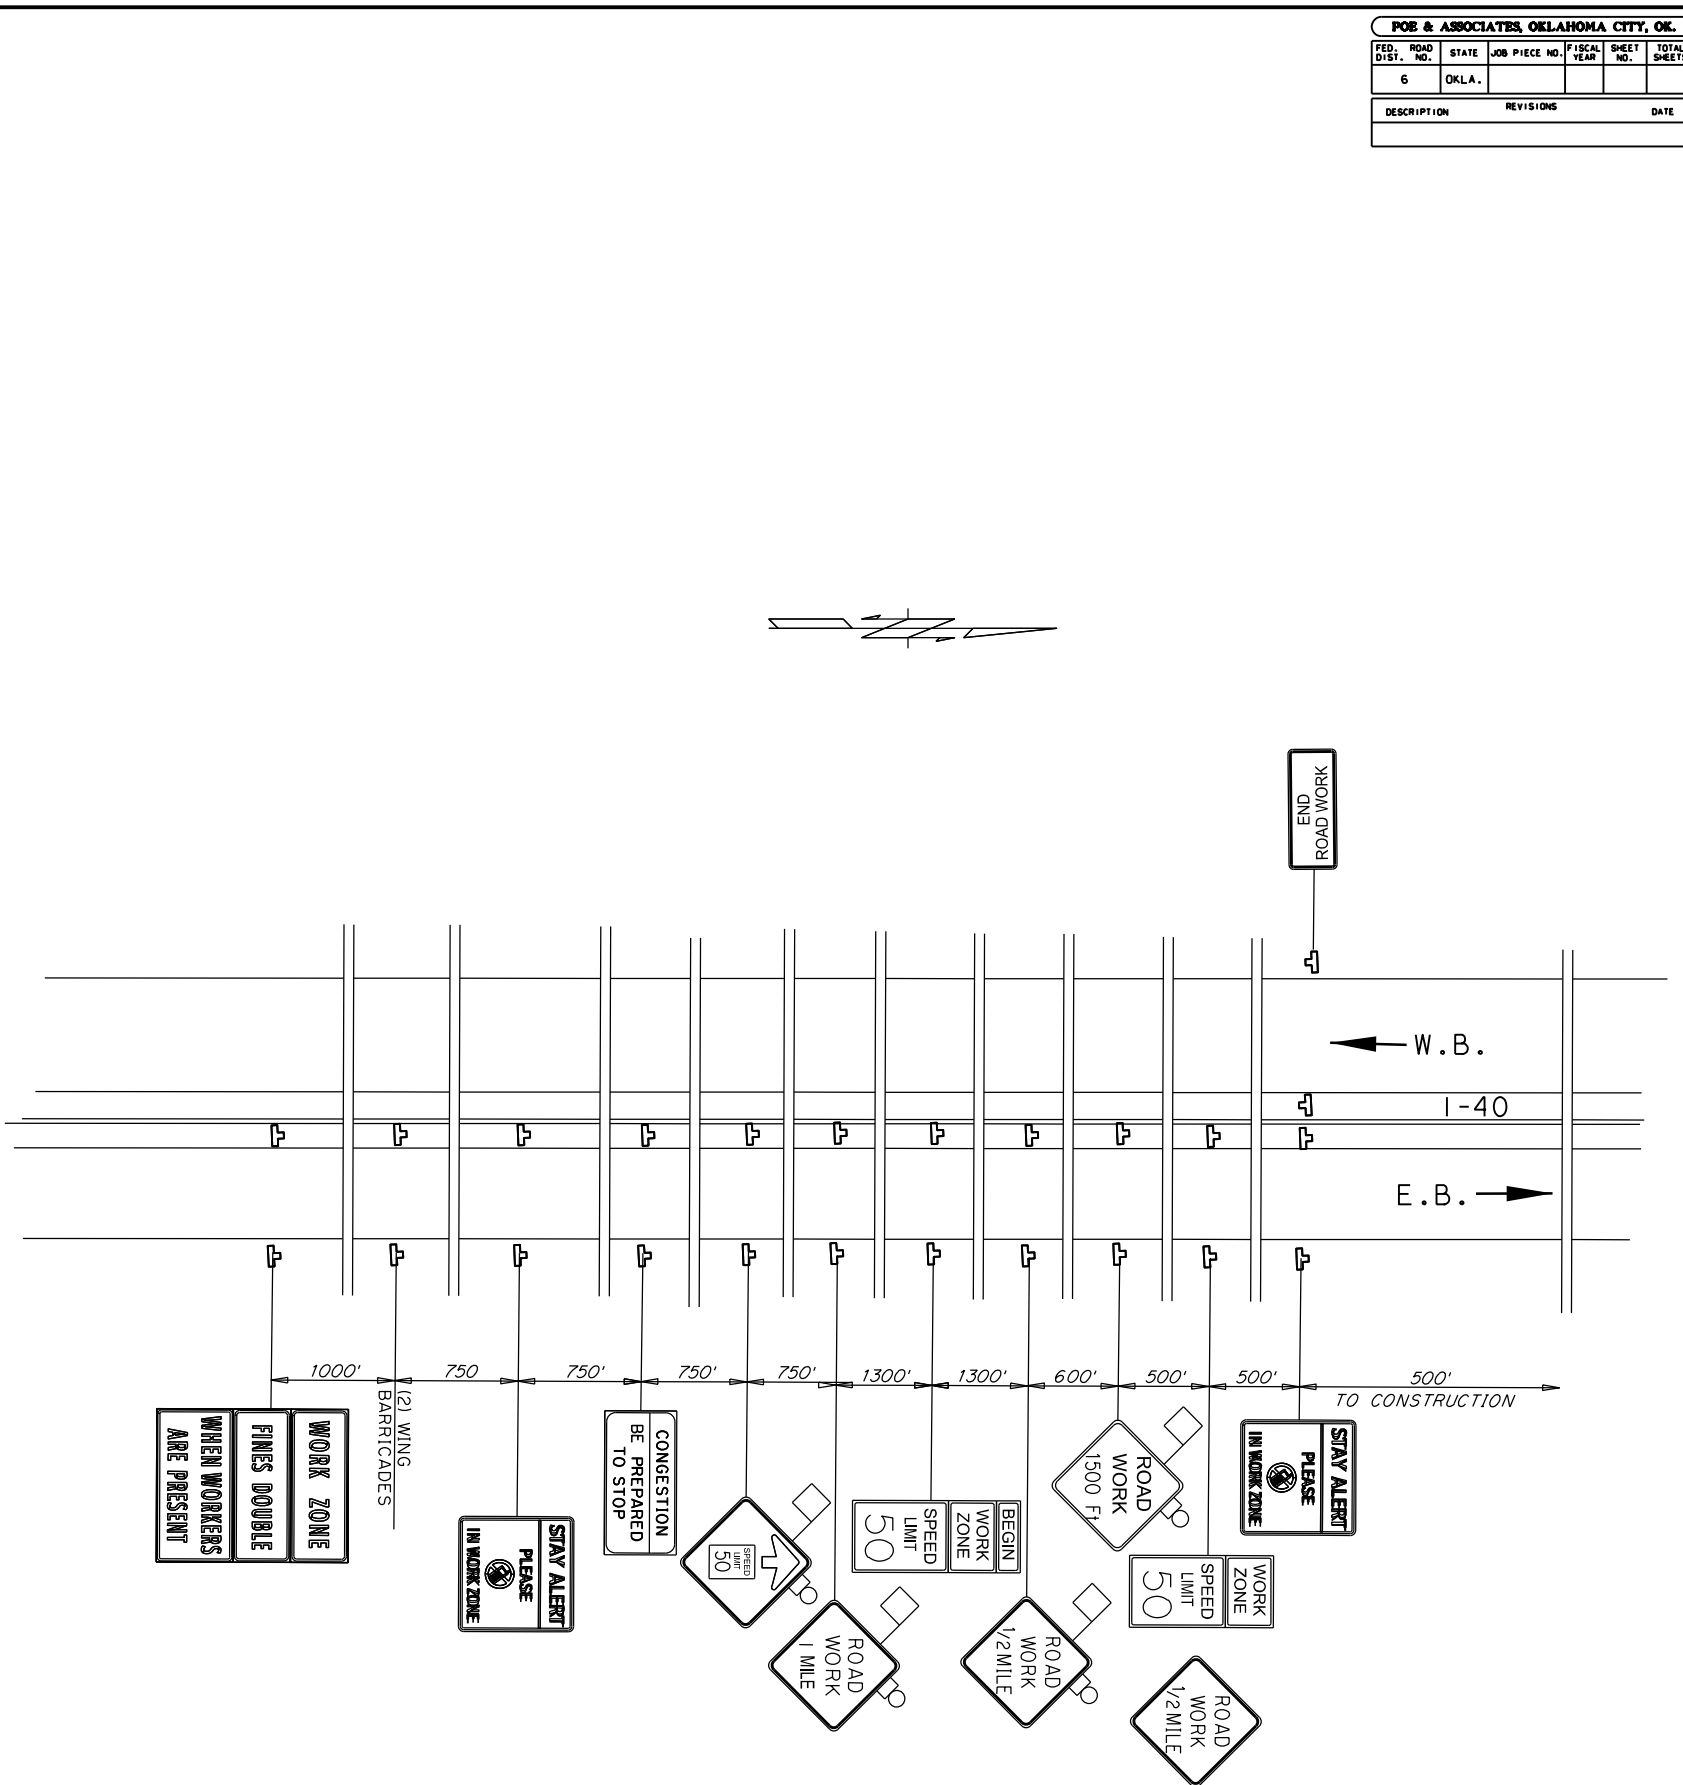


POE & ASSOCIATES, OKLAHOMA CITY, OK.					
FED. ROAD DIST. NO.	STATE	JOB PIECE NO.	FISCAL YEAR	SHEET NO.	TOTAL SHEETS
6	OKLA.				
DESCRIPTION		REVISIONS	DATE		

8/31/2017 2:33:54 PM H:\PROJECTS\203078_0001_EC-161\Roadway\Drawings\203078_TC_AllPhases_1235_140.dgn

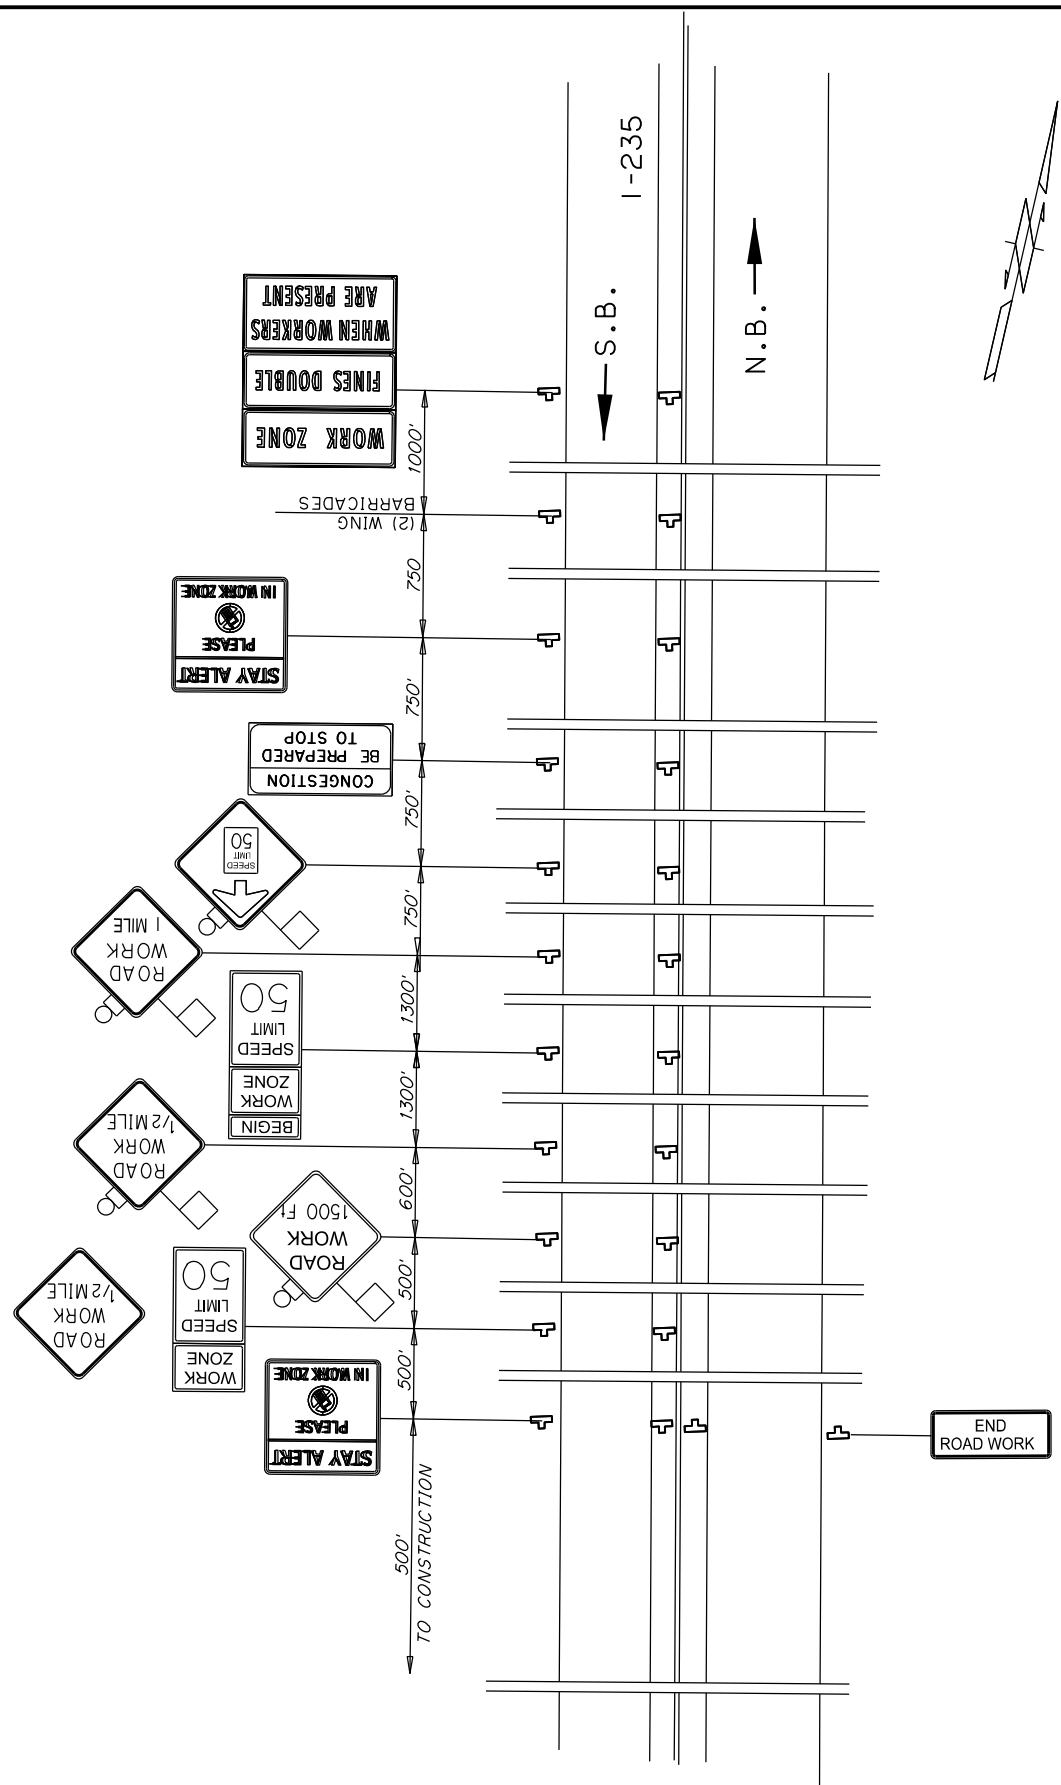

DESIGN	-	-
DRAWN	-	-
CHECKED	-	-
APPROVED	-	-
SQUAD	POE	

TRAFFIC CONTROL PLAN
 ADVANCED SIGNING E.B. I-40
 AND S.B. I-235 ALL PHASES
 STATE JOB NO. 30444106 SHEET NO. 53
 OKLAHOMA COUNTY