


POB & ASSOCIATES, OKLAHOMA CITY, OK.						
FED. ROAD DIST. NO.	STATE	JOB PIECE NO.	FISCAL YEAR	SHEET NO.	TOTAL SHEETS	
6	OKLA.					
DESCRIPTION			REVISIONS	DATE		

AREA  
CUT FILL


VOLUME  
CUT FILL

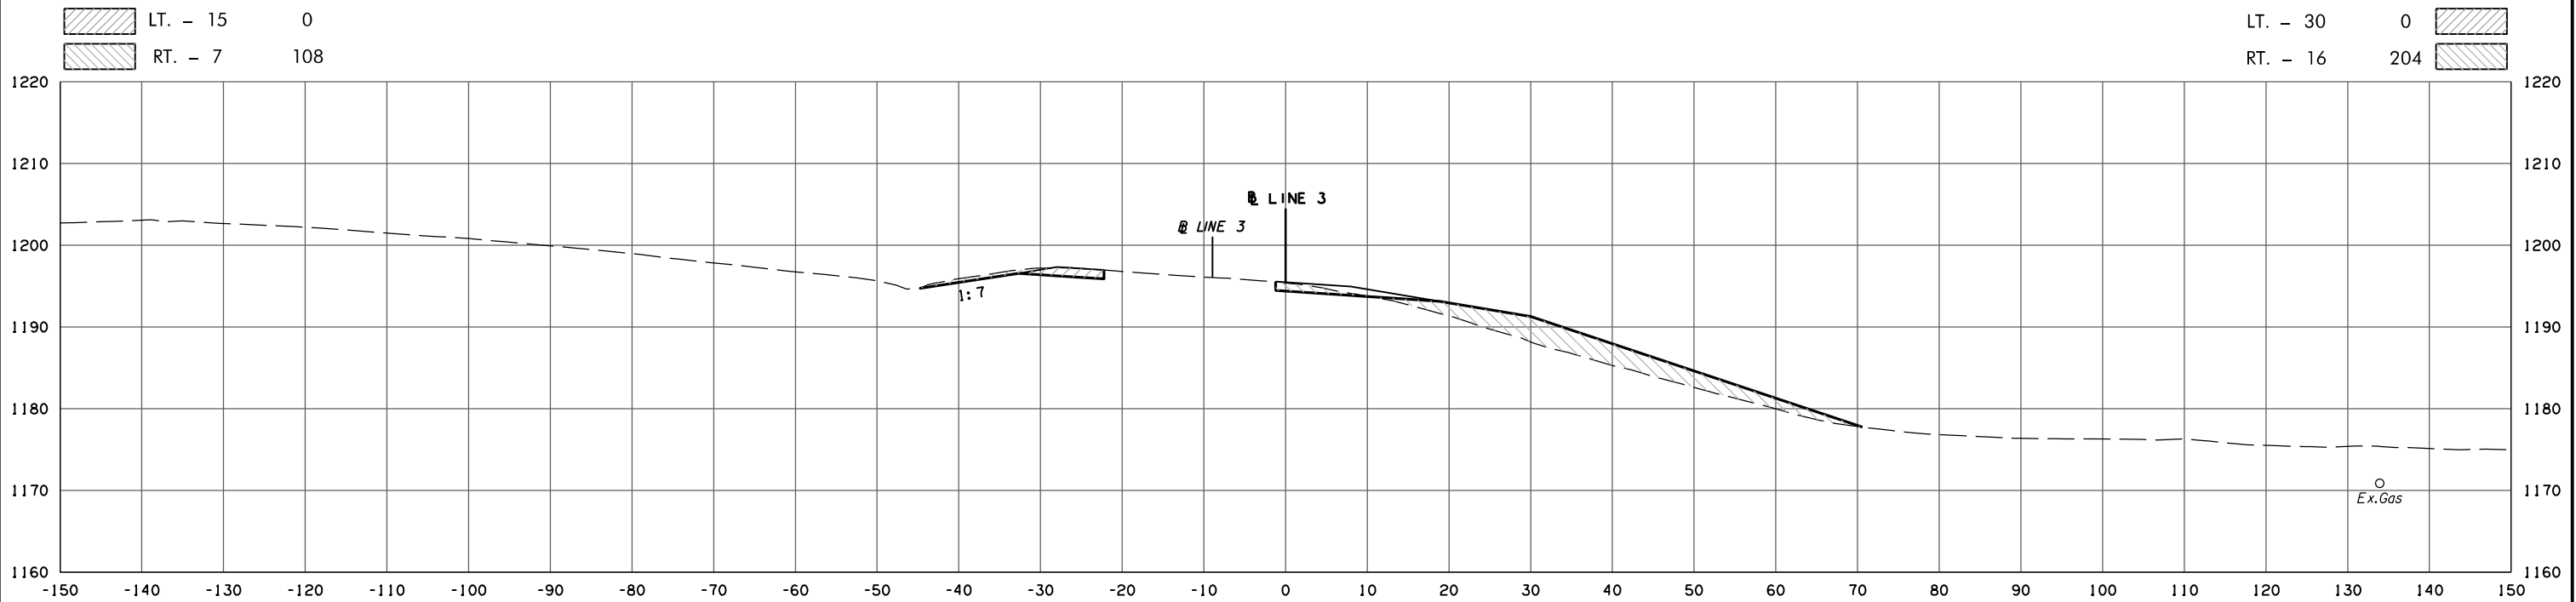

LT. - 15      0  
RT. - 7      108

LT. - 30      0  
RT. - 16      204

338 + 00.00

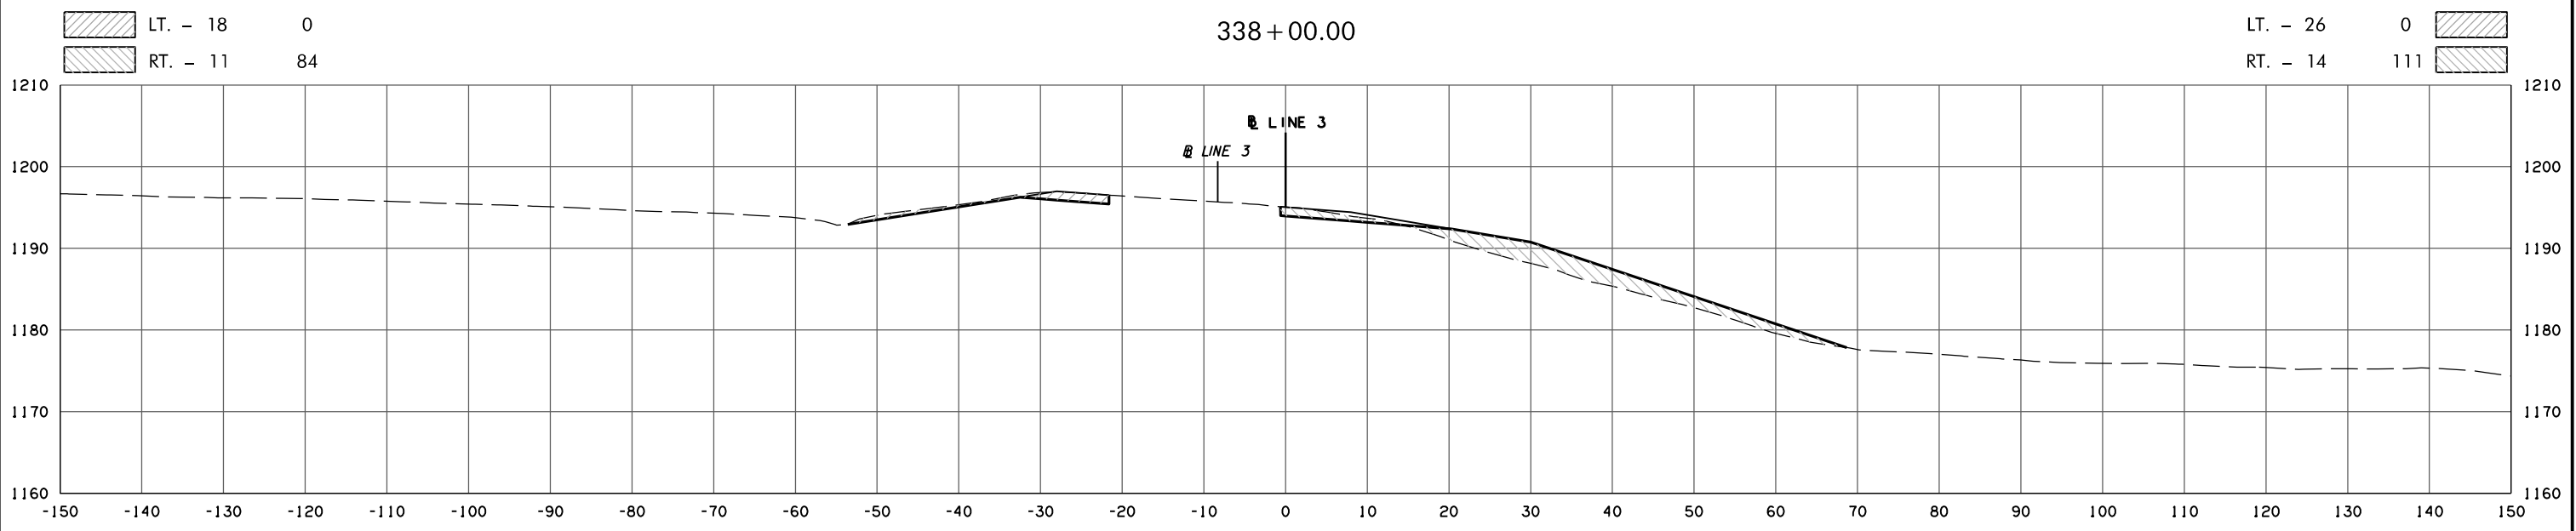

LT. - 18      0  
RT. - 11      84

LT. - 26      0  
RT. - 14      111

337 + 50.00

8/31/2017 2:34:01 PM H:\PROJECTS\203078\_0001\_EC-161\Roadway\Drawings\XSections\30444(06).XSEC.dgn