


POB & ASSOCIATES, OKLAHOMA CITY, OK.						
FED. DIST. NO.	ROAD NO.	STATE	JOB PIECE NO.	FISCAL YEAR	SHEET NO.	TOTAL SHEETS
6		OKLA.				
DESCRIPTION			REVISIONS		DATE	

AREA  
CUT FILL

VOLUME  
CUT FILL

LT. - 9      0  
RT. - 8      187


LT. - 18      0  
RT. - 15      337

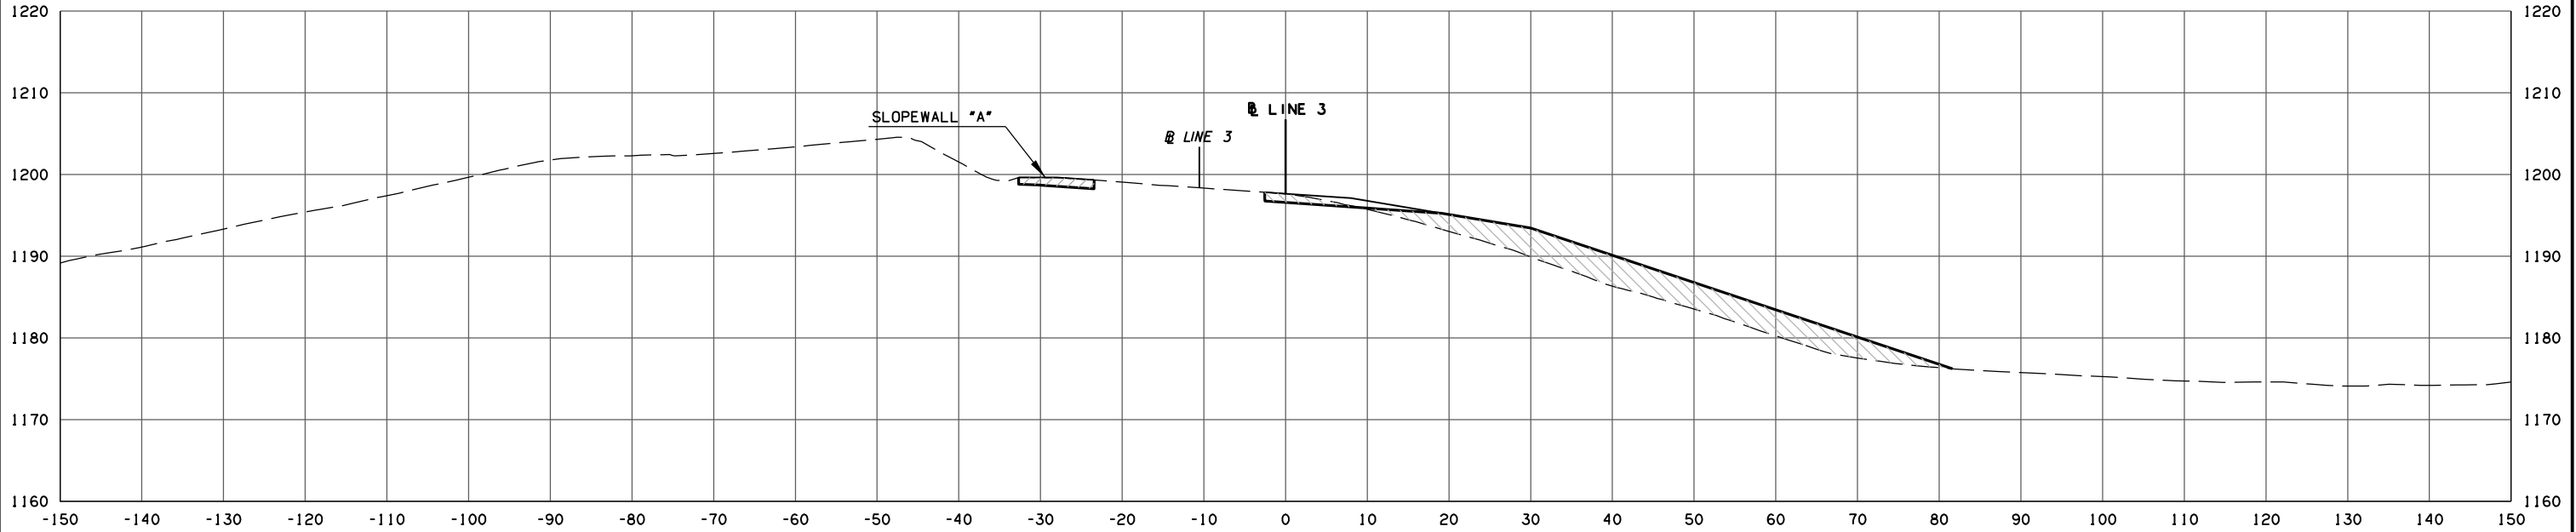

339+50.00

LT. - 10      0  
RT. - 7      129

LT. - 22      0  
RT. - 14      253

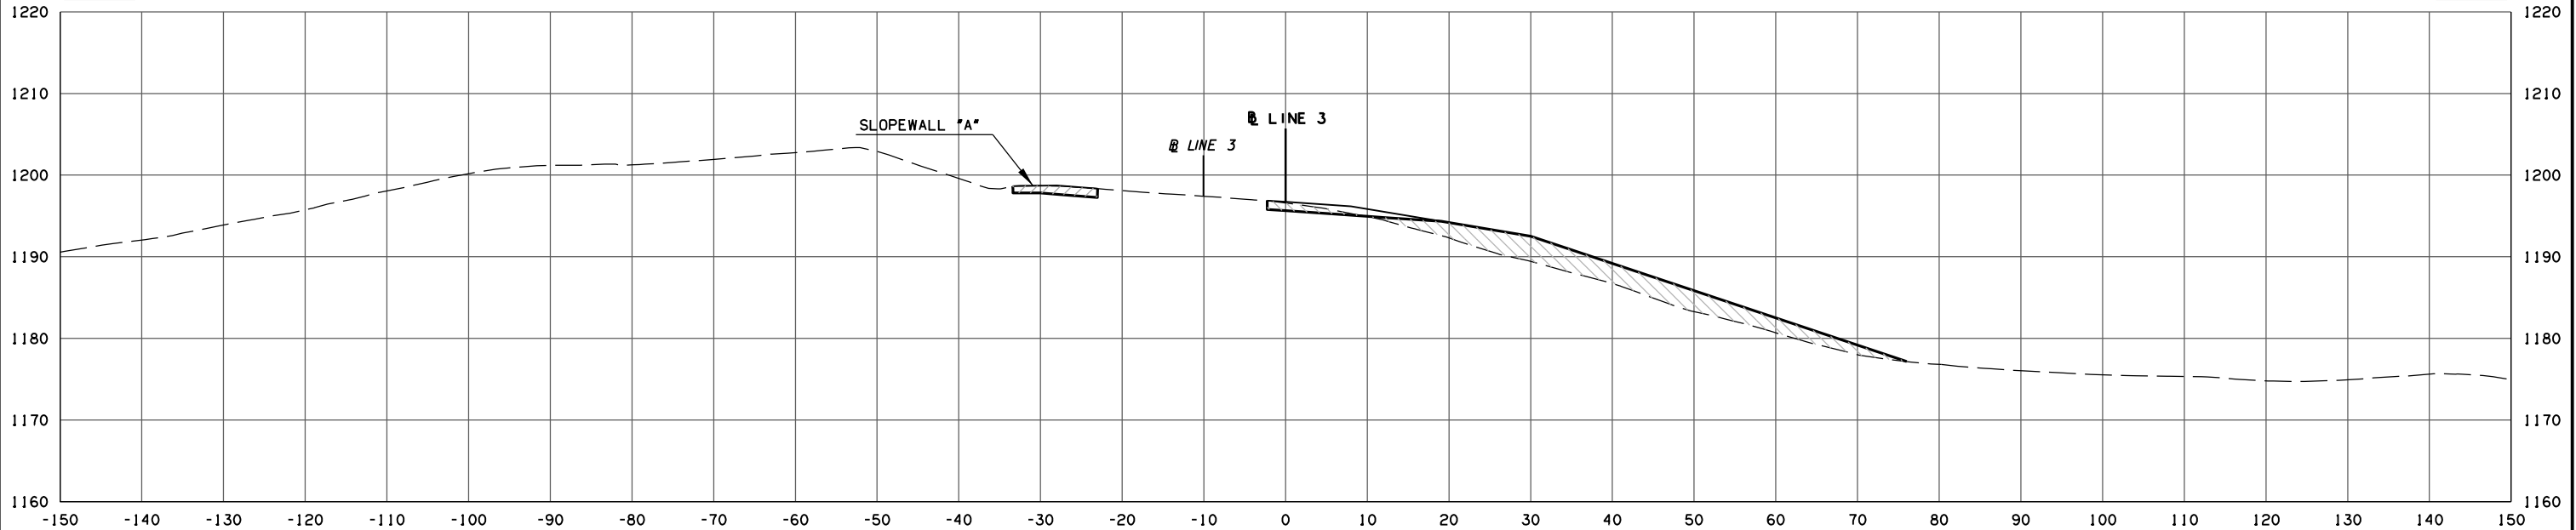

339+00.00

8/31/2017 2:34:03 PM H:\PROJECTS\203078\_0001\_EC-161\Roadway\Drawings\XSections\30444(06)\_XSEC.dgn