
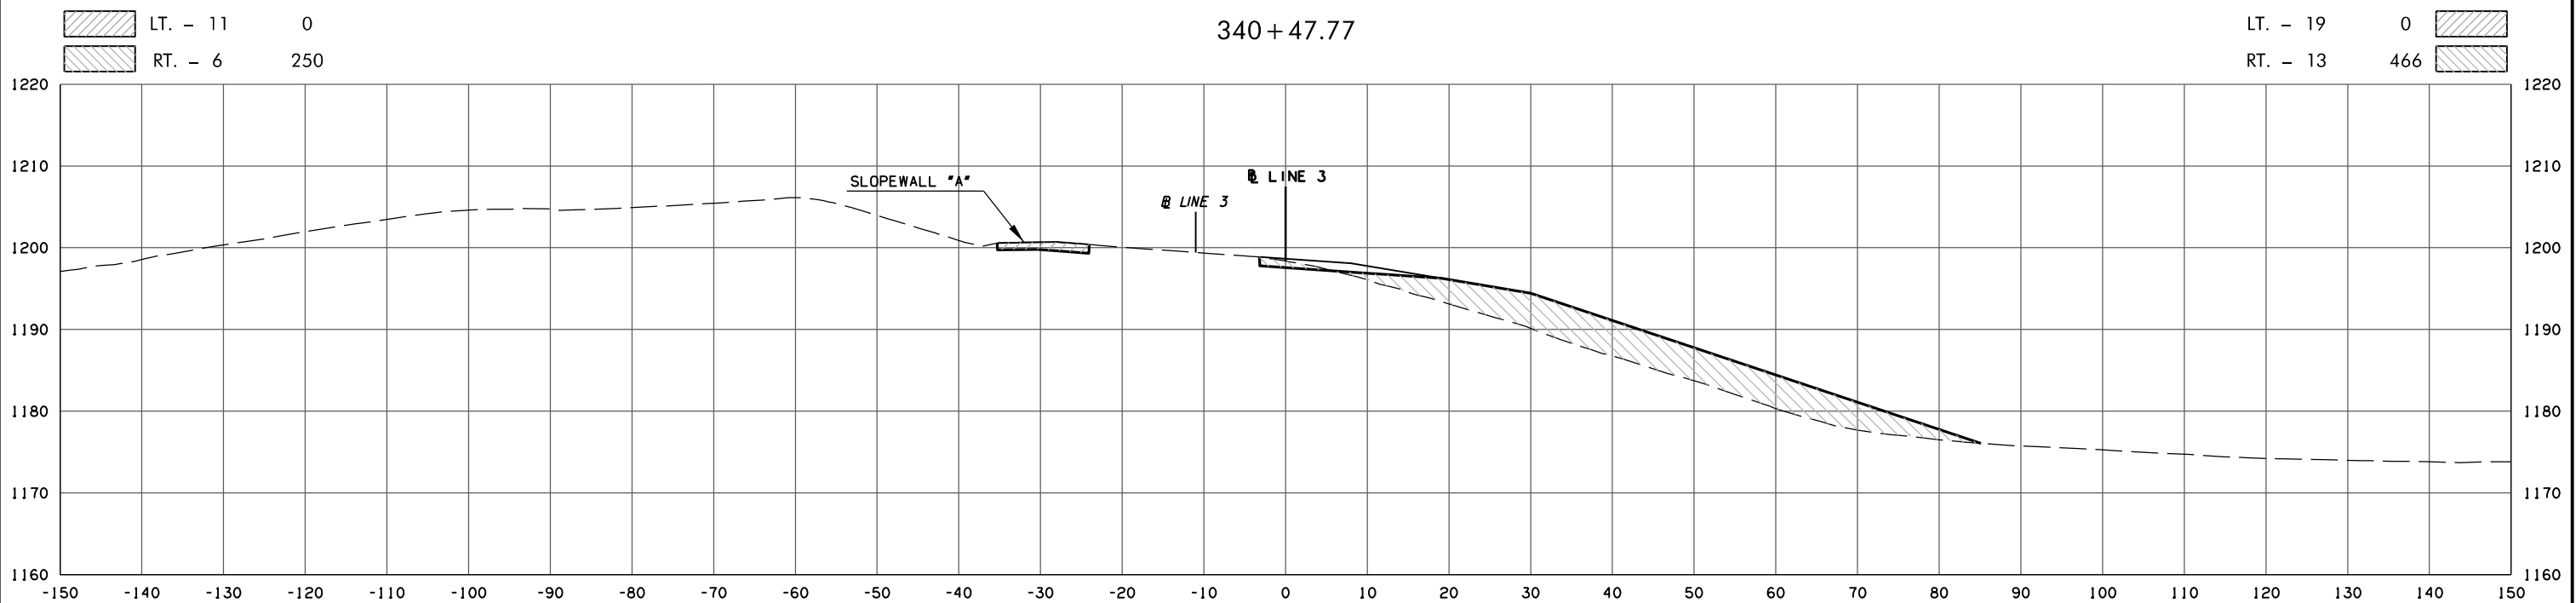


POB & ASSOCIATES, OKLAHOMA CITY, OK.						
FED. DIST. NO.	ROAD NO.	STATE	JOB PIECE NO.	FISCAL YEAR	SHEET NO.	TOTAL SHEETS
6		OKLA.				
DESCRIPTION			REVISIONS	DATE		

AREA
CUT FILL

VOLUME
CUT FILL

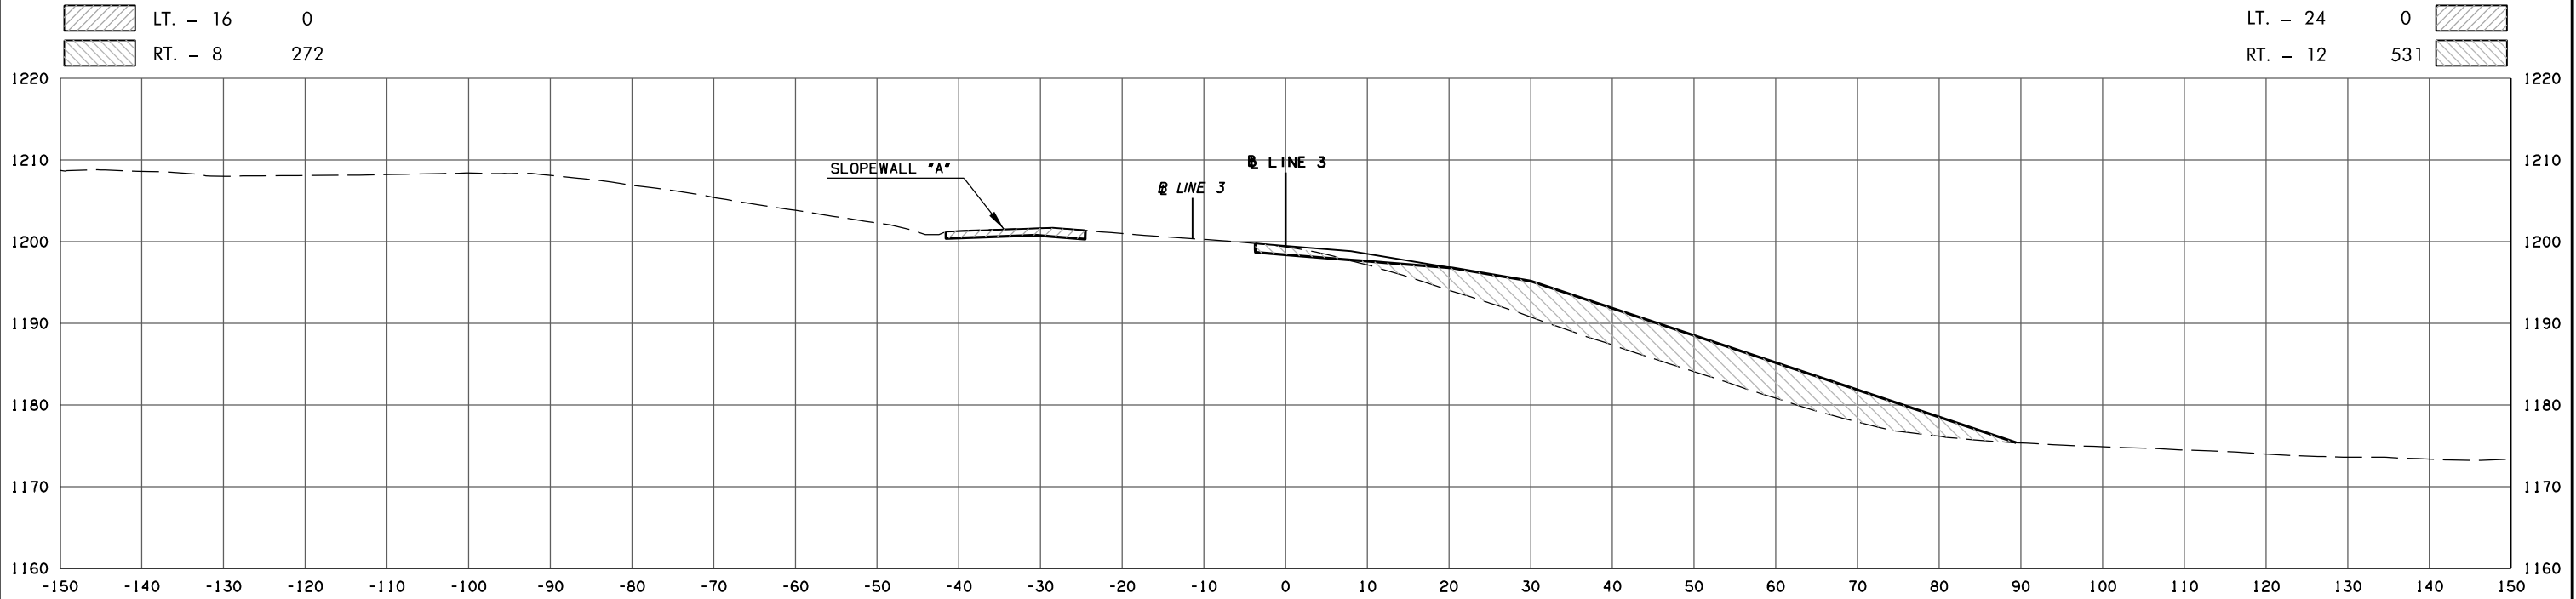

8/31/2017 2:34:04 PM
 H:\PROJECTS\203078 0001 EC-161\Roadway\Drawings\XSections\30444(06).XSEC.dgn