



POB & ASSOCIATES, OKLAHOMA CITY, OK.						
FED. DIST. NO.	ROAD NO.	STATE	JOB PIECE NO.	FISCAL YEAR	SHEET NO.	TOTAL SHEETS
6		OKLA.				
DESCRIPTION			REVISIONS		DATE	

AREA  
CUT FILL

VOLUME  
CUT FILL

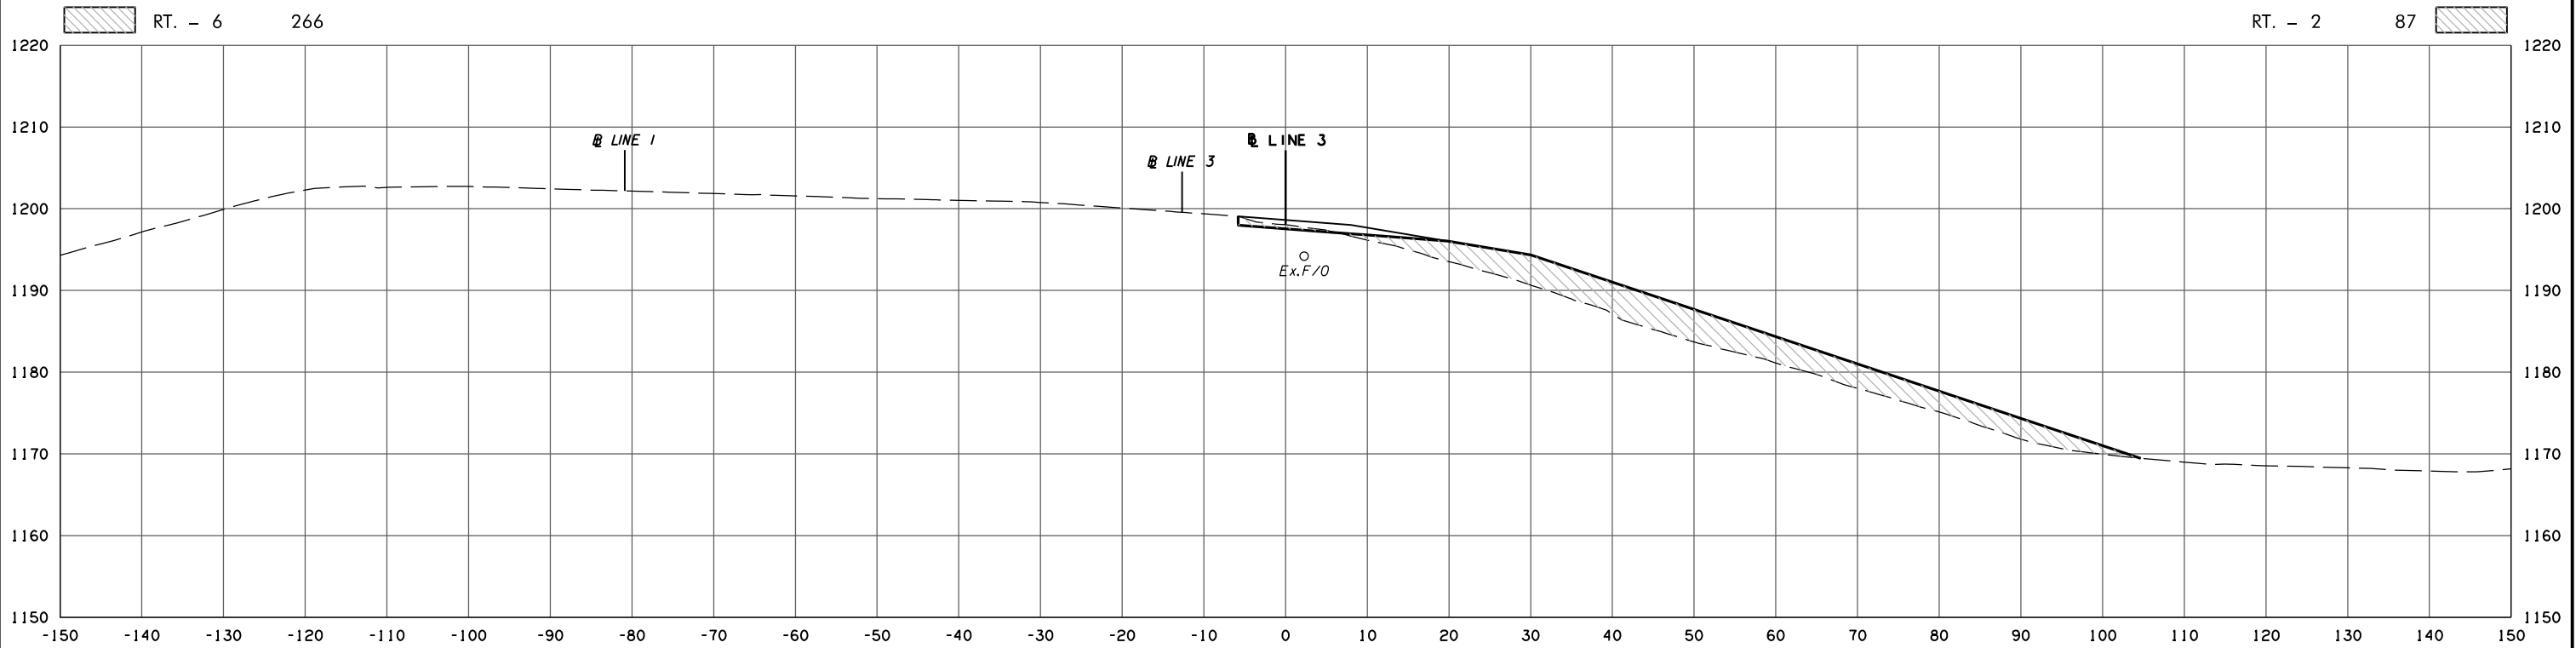

345 + 00.00

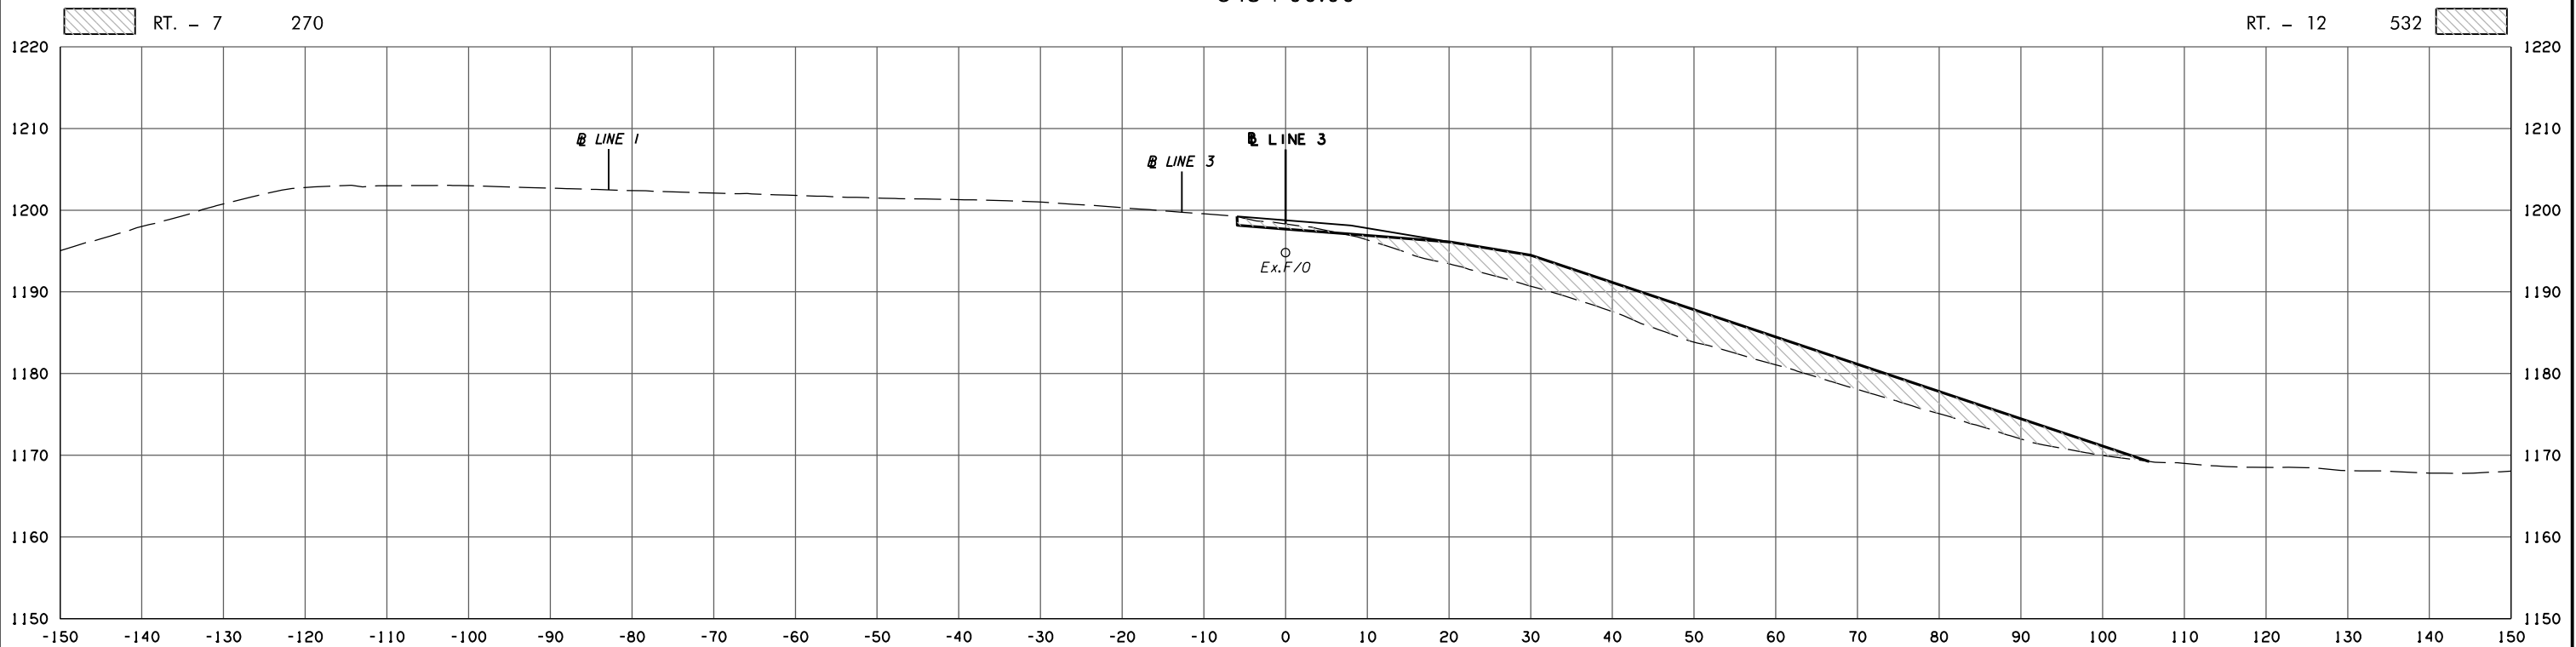

344 + 92.35  
FIBER OPTIC LINE CROSSING - ELEVATION UNKNOWN

LINE 3

STATE JOB NO.	30444(06)
OKLAHOMA COUNTY	SHEET NO. X18

8/31/2017 2:54:13 PM H:\PROJECTS\203078\_0001\_EC-161\Roadway\Drawings\XSections\30444(06)\_XSEC.dgn