



POB & ASSOCIATES, OKLAHOMA CITY, OK.						
FED. DIST. NO.	ROAD NO.	STATE	JOB PIECE NO.	FISCAL YEAR	SHEET NO.	TOTAL SHEETS
6		OKLA.				
DESCRIPTION			REVISIONS	DATE		

AREA
CUT FILL

VOLUME
CUT FILL

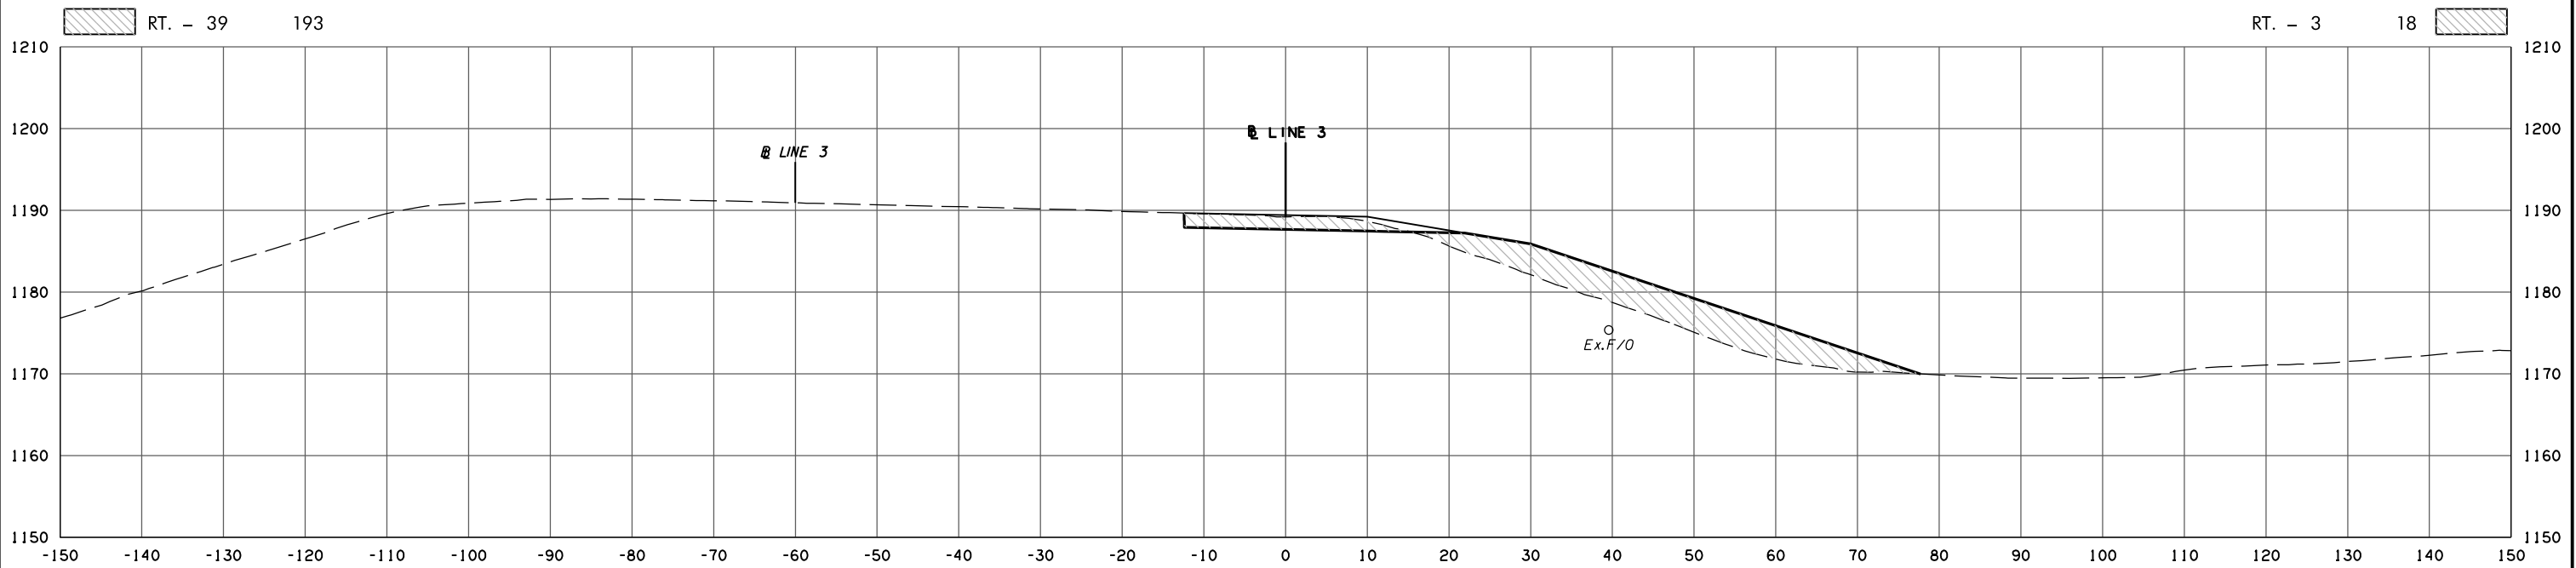

348 + 00.00

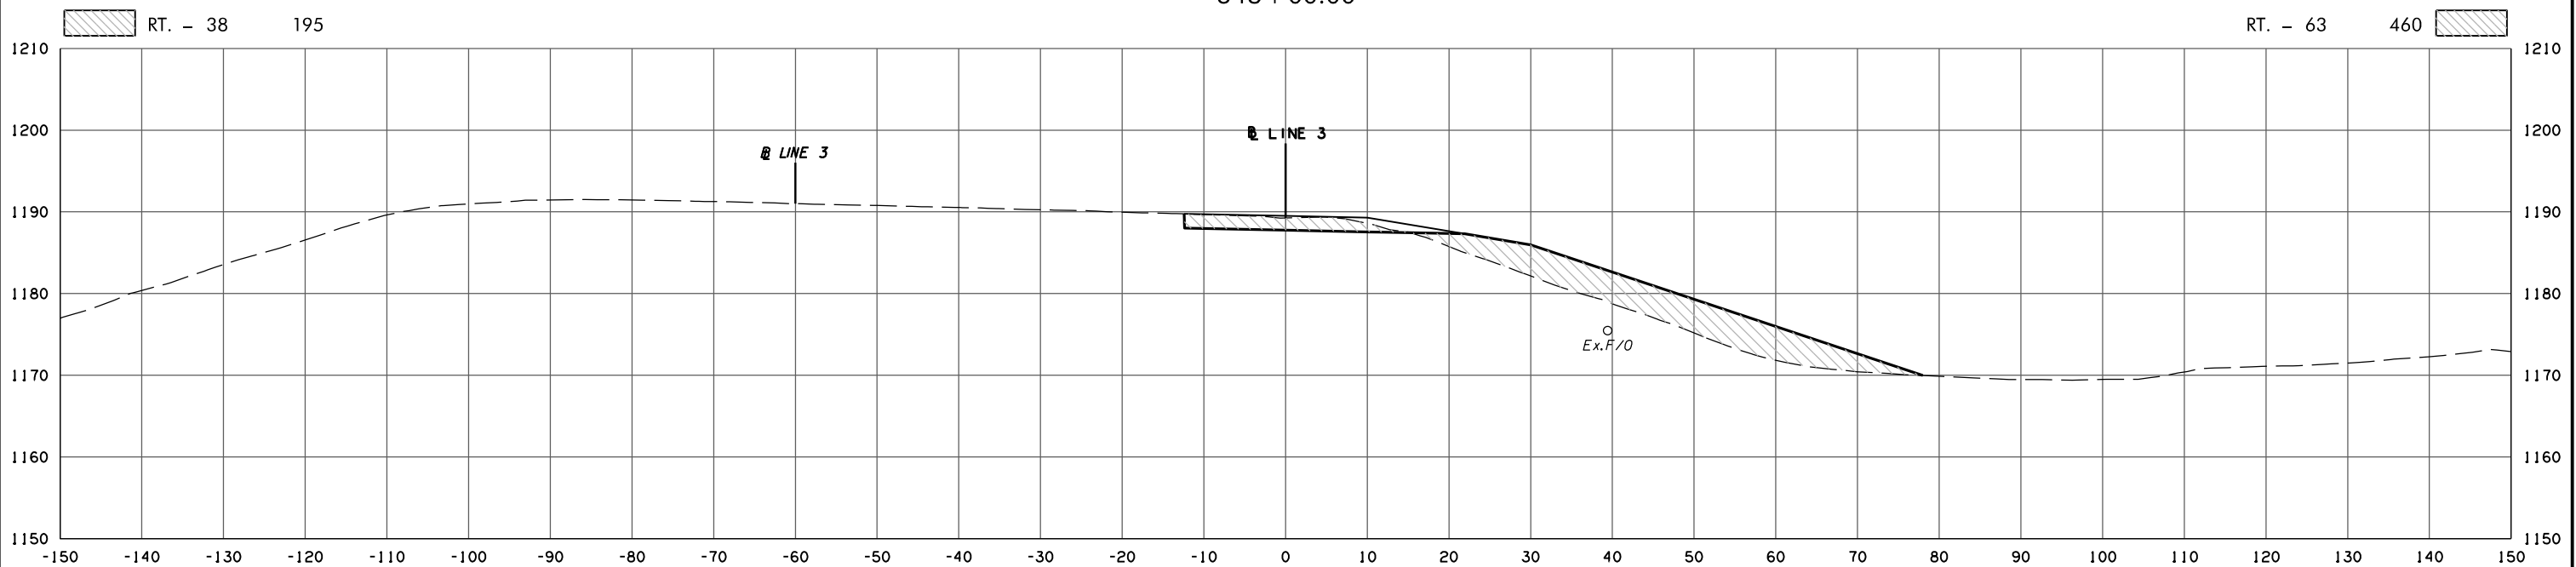

347 + 97.78

B/3/2017 2:34:17 PM
 H:\PROJECTS\203078_0001_EC-1611\Roadway\Drawings\XSections\30444(06)_XSEC.dgn