



POB & ASSOCIATES, OKLAHOMA CITY, OK.						
FED. DIST. NO.	ROAD STATE	JOB PIECE NO.	FISCAL YEAR	SHEET NO.	TOTAL SHEETS	
6	OKLA.					
DESCRIPTION			REVISIONS	DATE		

AREA
CUT FILL


VOLUME CUT FILL

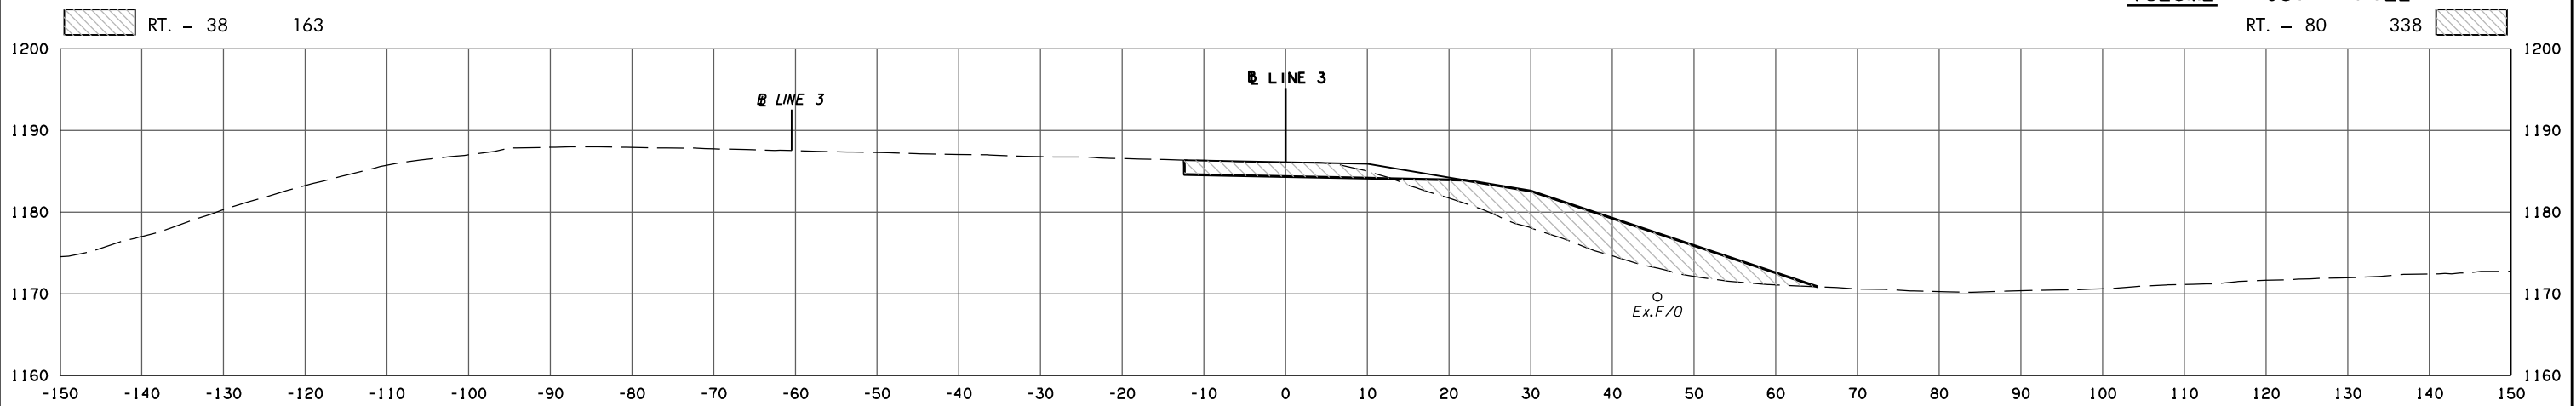

349 + 00.00

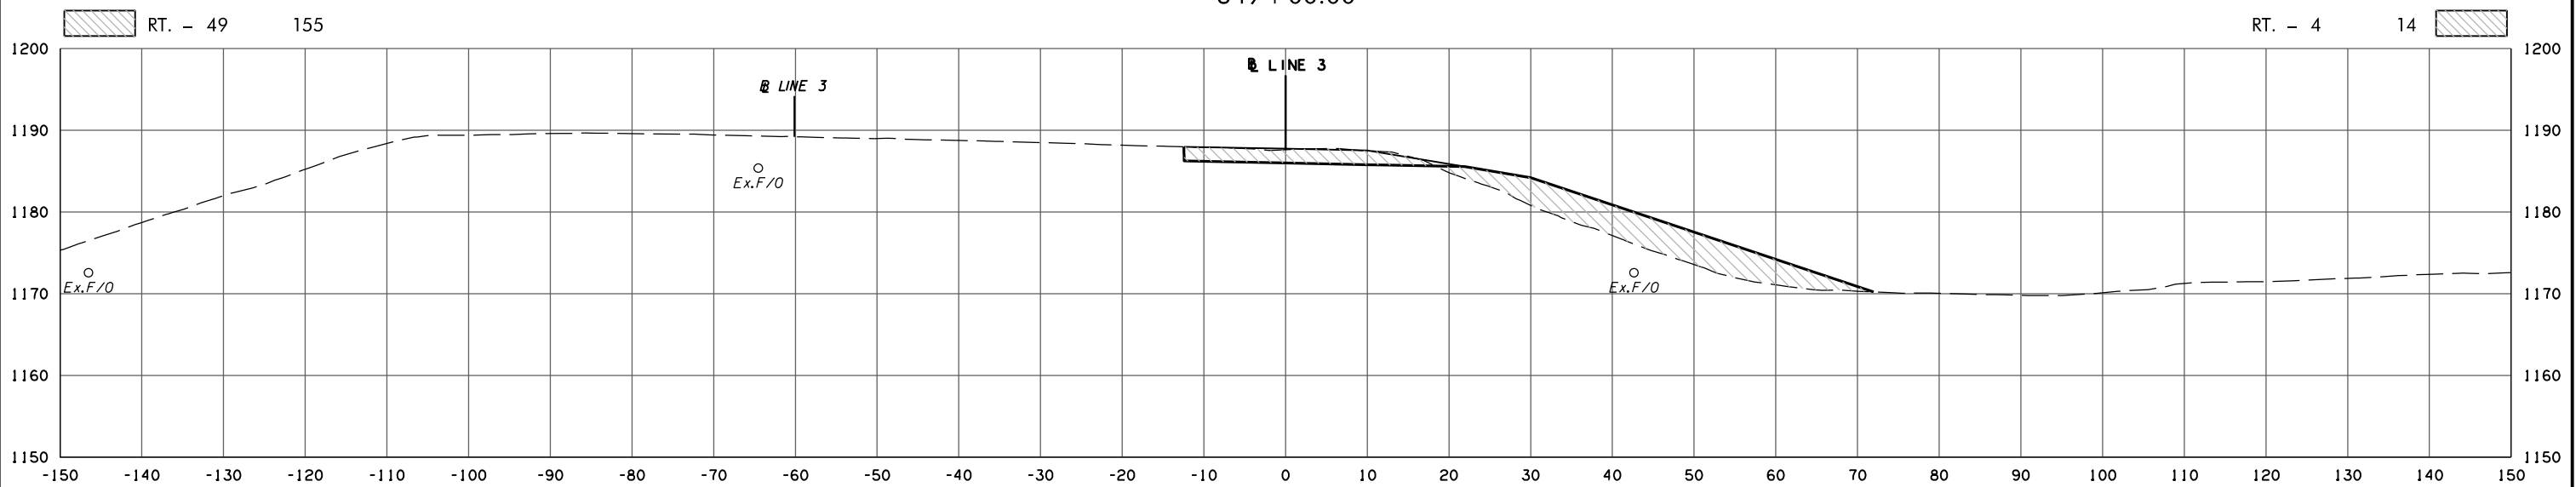

348 + 50.00

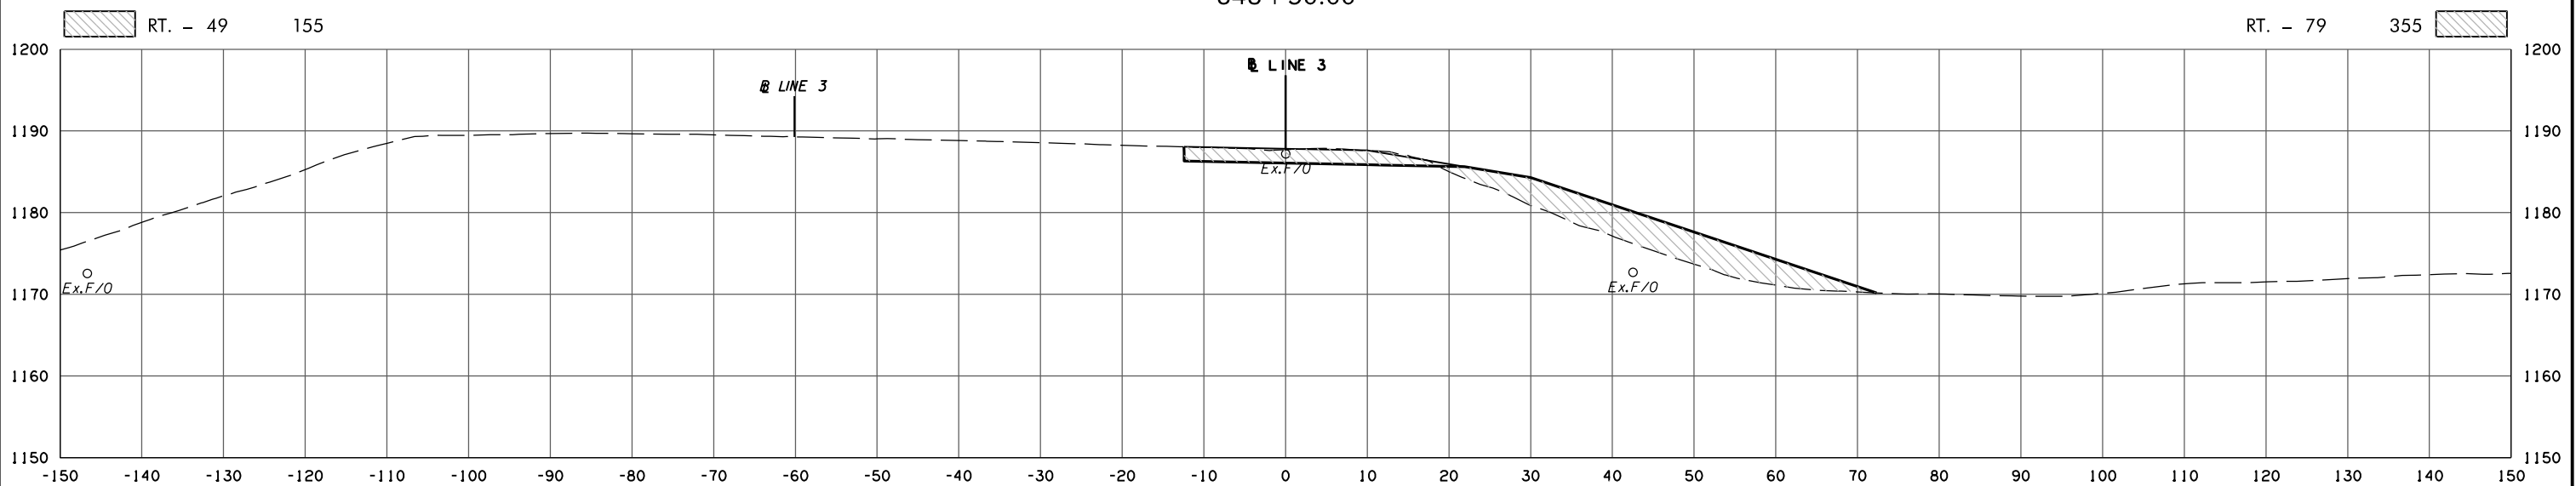

348 + 47.92

FIBER OPTIC LINE CROSSING - ELEVATION UNKNOWN

STATE JOB NO.	30444(06)
OKLAHOMA COUNTY	SHEET NO. X24

8/31/2017 2:34:48 PM
 H:\PROJECTS\203078_0001_EC-161\Roadway\Drawings\XSections\30444(06).XSEC.dgn