



POB & ASSOCIATES, OKLAHOMA CITY, OK.						
FED. DIST. NO.	ROAD NO.	STATE	JOB PIECE NO.	FISCAL YEAR	SHEET NO.	TOTAL SHEETS
6		OKLA.				
DESCRIPTION			REVISIONS		DATE	

AREA
CUT FILL

VOLUME
CUT FILL

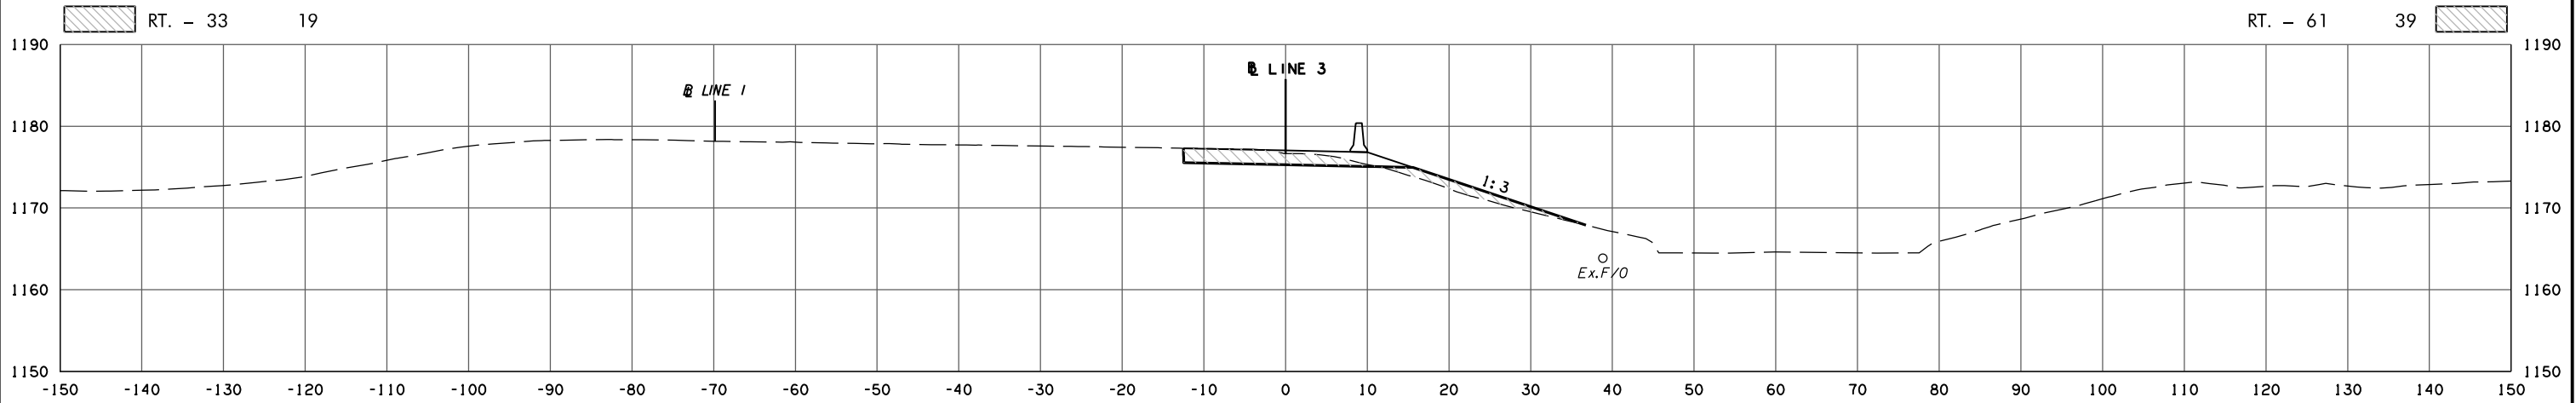


357+00.00

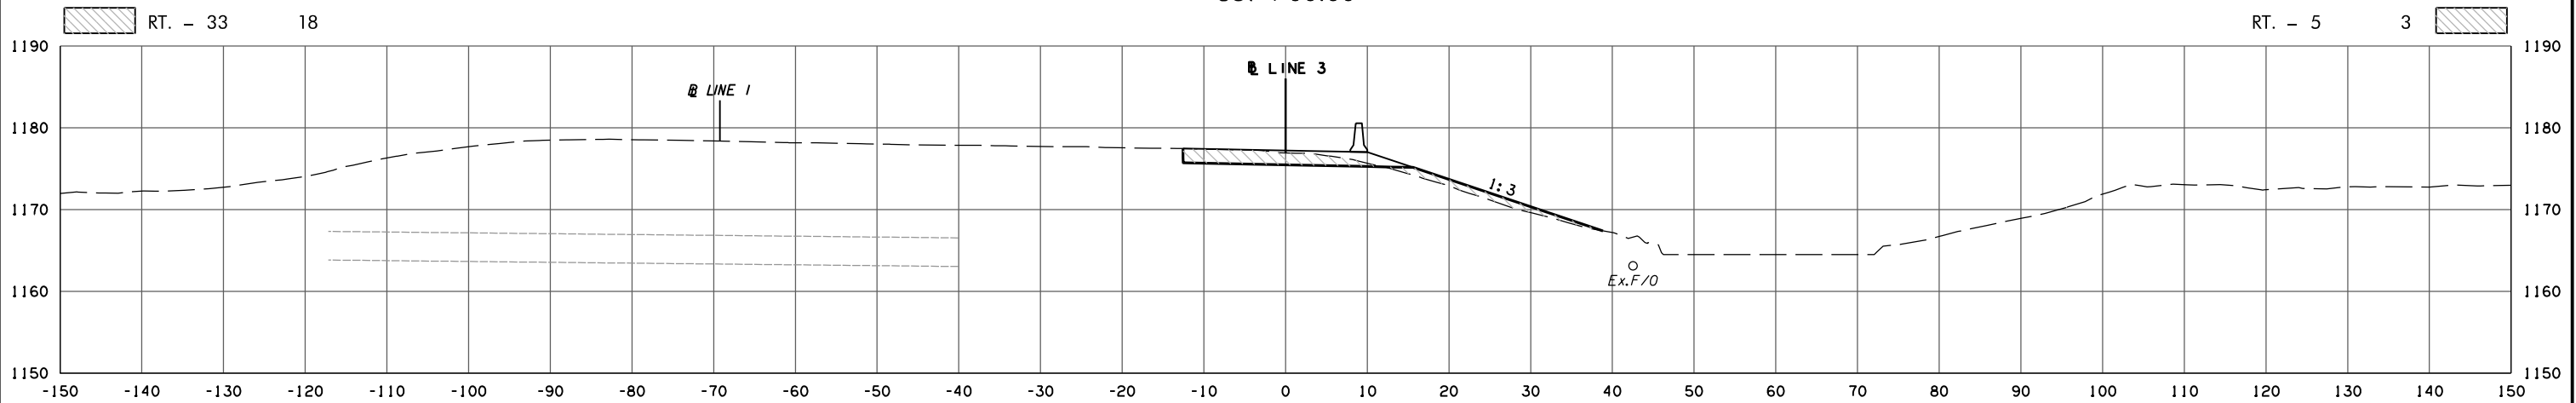

356+50.00

STA. 356+49.02 LINE 3
EXIST. 42" X 212' LG. RCP "X"-ING

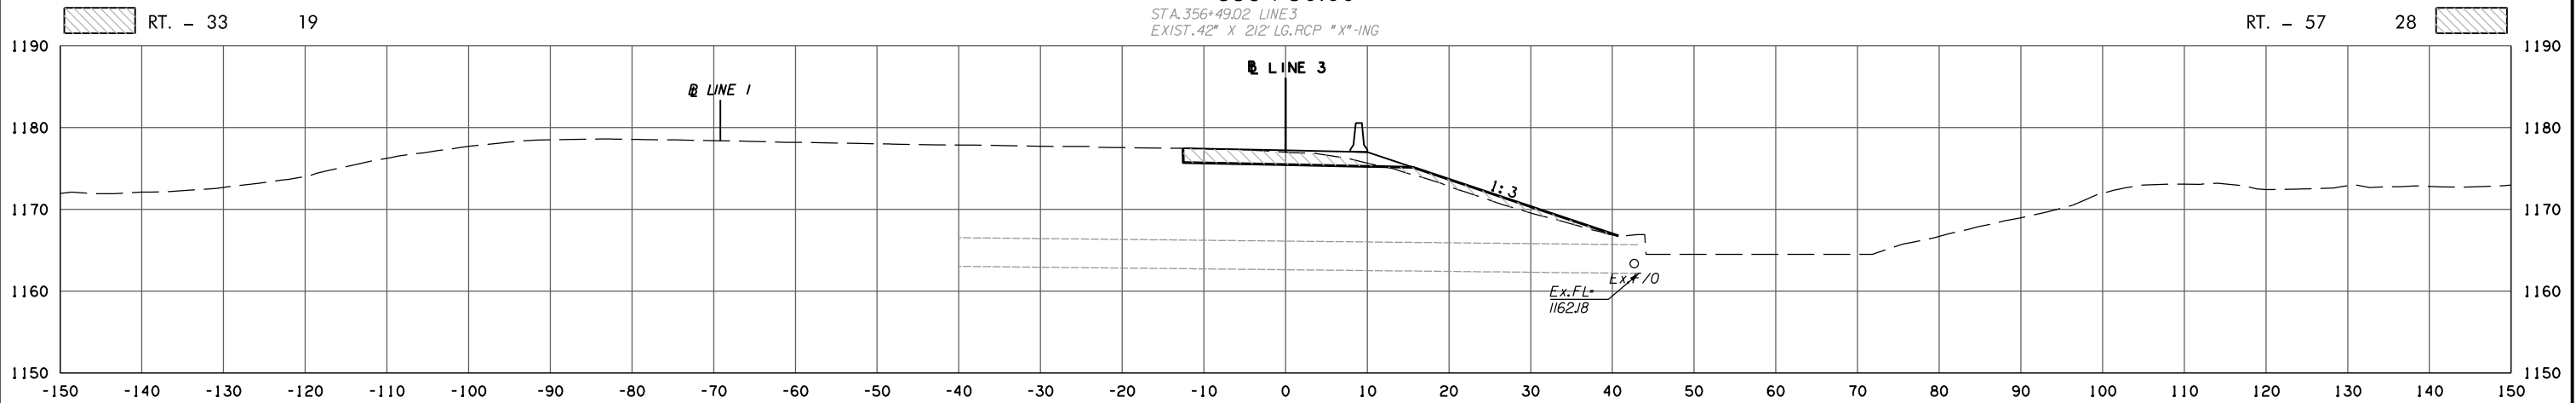

356+46.10

LINE 3

STATE JOB NO. 30444(06)
OKLAHOMA COUNTY SHEET NO. X31

8/31/2017 2:34:25 PM H:\PROJECTS\203078 0001 EC-161\Roadway\Drawings\XSections\30444(06).XSEC.dgn