
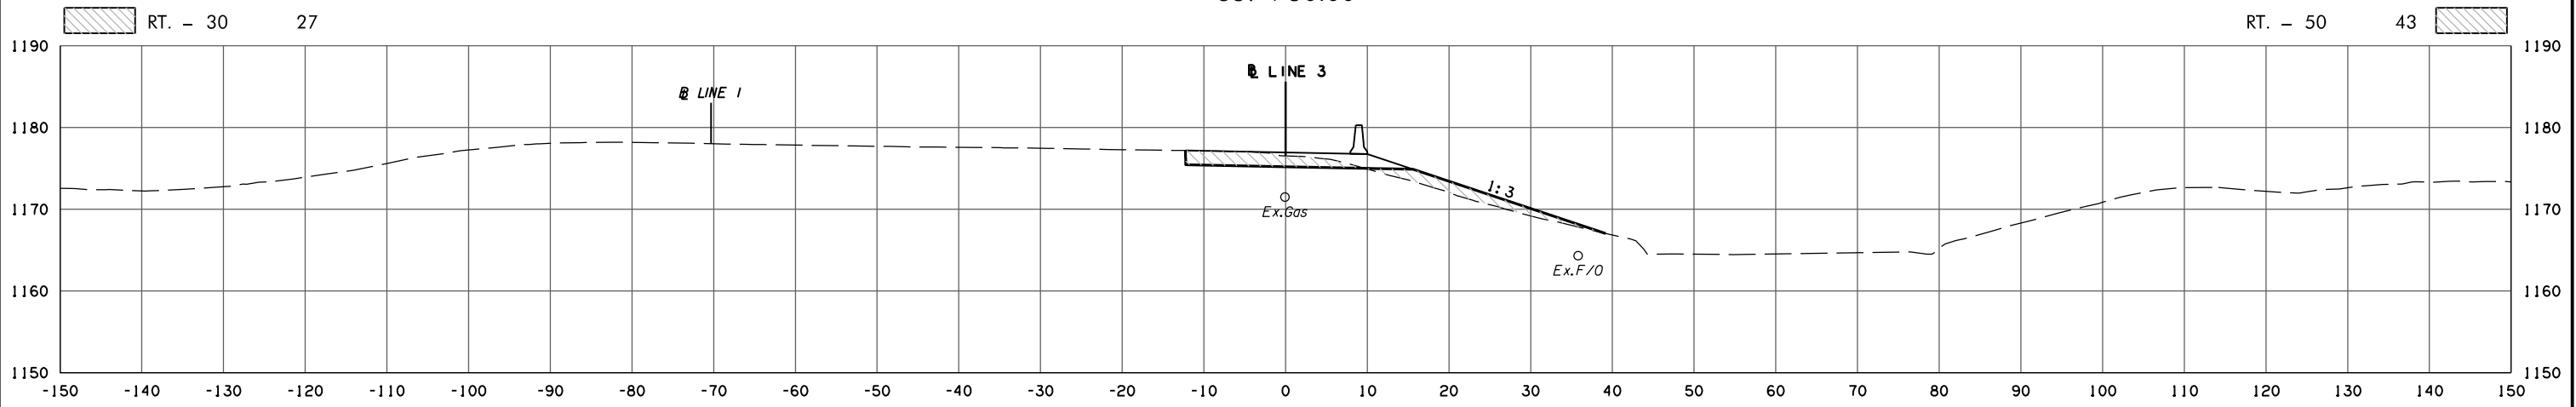
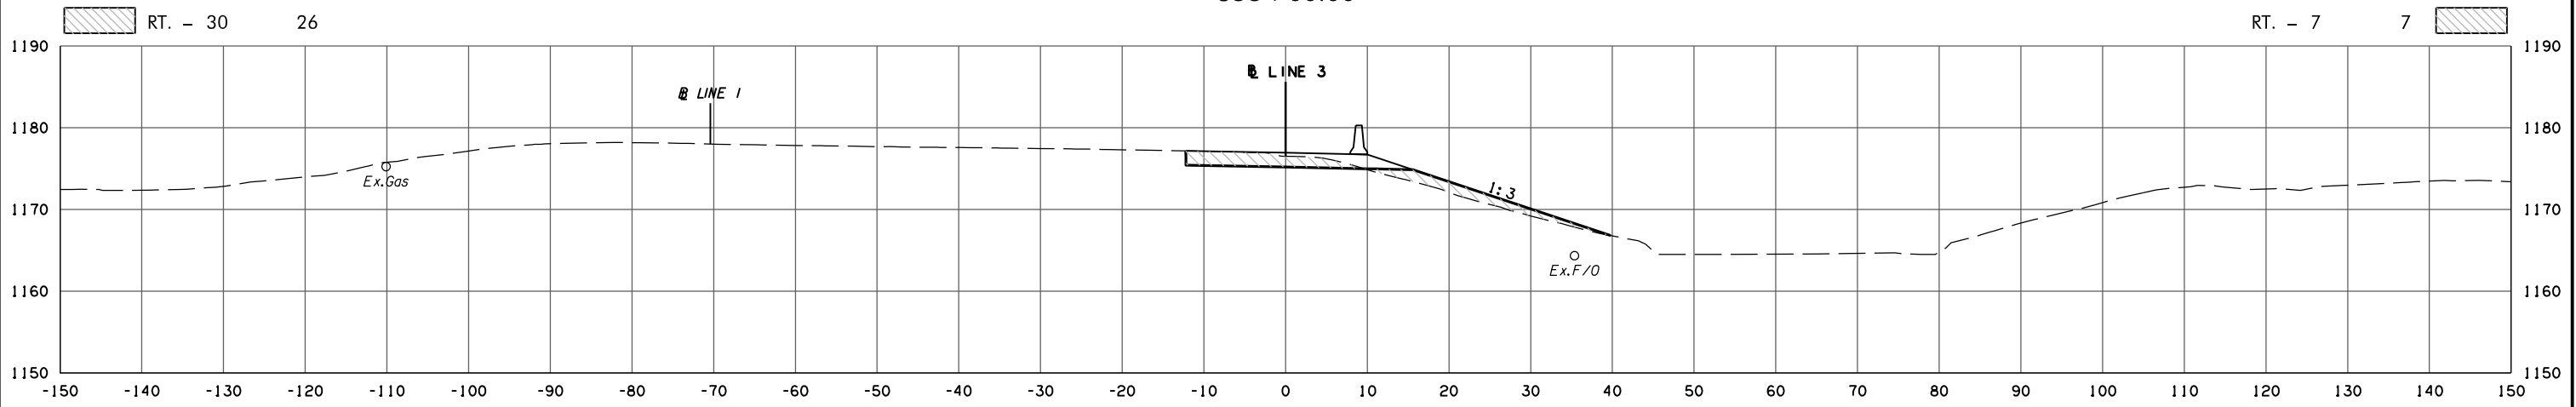


POB & ASSOCIATES, OKLAHOMA CITY, OK.						
FED. DIST. NO.	ROAD NO.	STATE	JOB PIECE NO.	FISCAL YEAR	SHEET NO.	TOTAL SHEETS
6		OKLA.				
DESCRIPTION			REVISIONS		DATE	

AREA
CUT FILL

VOLUME
CUT FILL

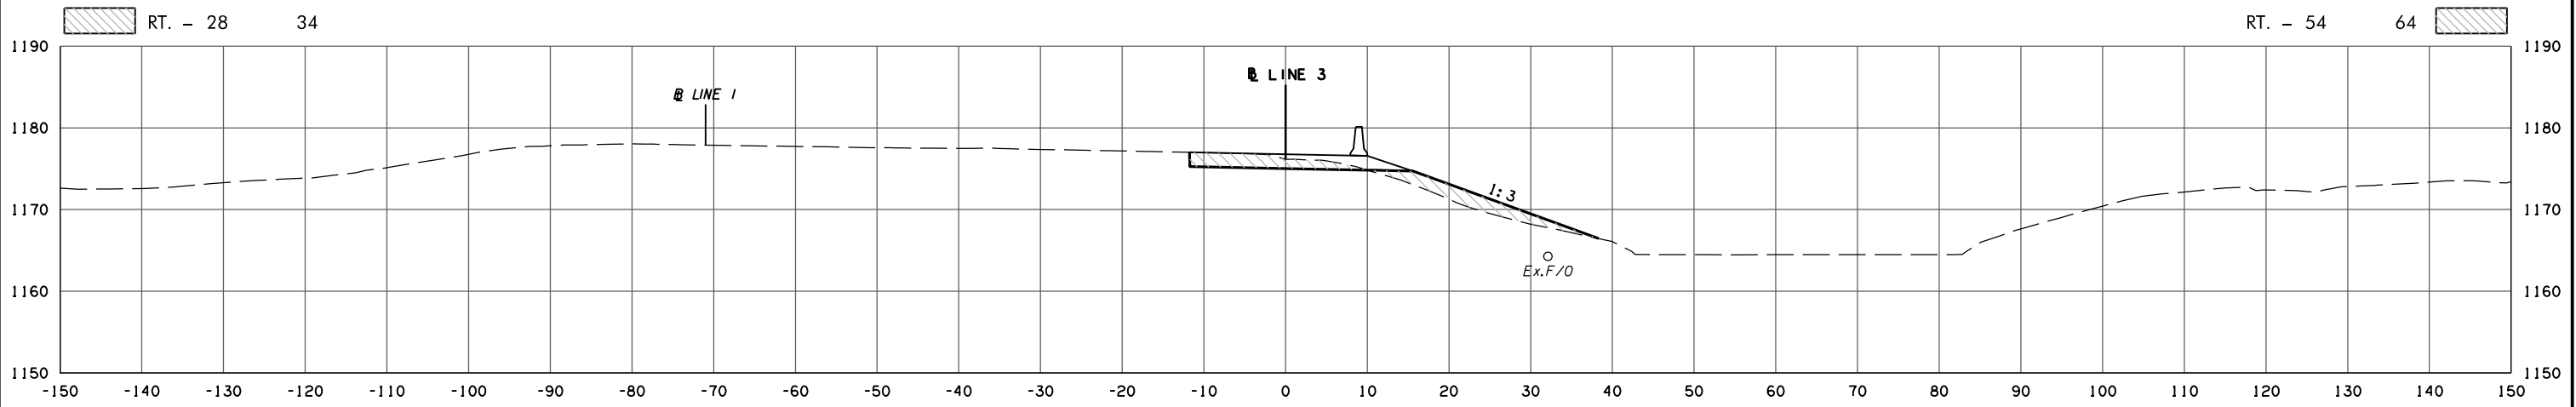

357+43.52
GAS LINE CROSSING - ELEVATION UNKNOWN

LINE 3

STATE JOB NO. 30444(06)
OKLAHOMA COUNTY SHEET NO. X32

8/31/2017 2:54:26 PM H:\PROJECTS\203078 0001 EC-1611\Roadway\Drawings\XSections\30444(06).XSEC.dgn