



POB & ASSOCIATES, OKLAHOMA CITY, OK.						
FED. DIST. NO.	ROAD NO.	STATE	JOB PIECE NO.	FISCAL YEAR	SHEET NO.	TOTAL SHEETS
6		OKLA.				
DESCRIPTION			REVISIONS		DATE	

AREA  
CUT FILL


VOLUME  
CUT FILL

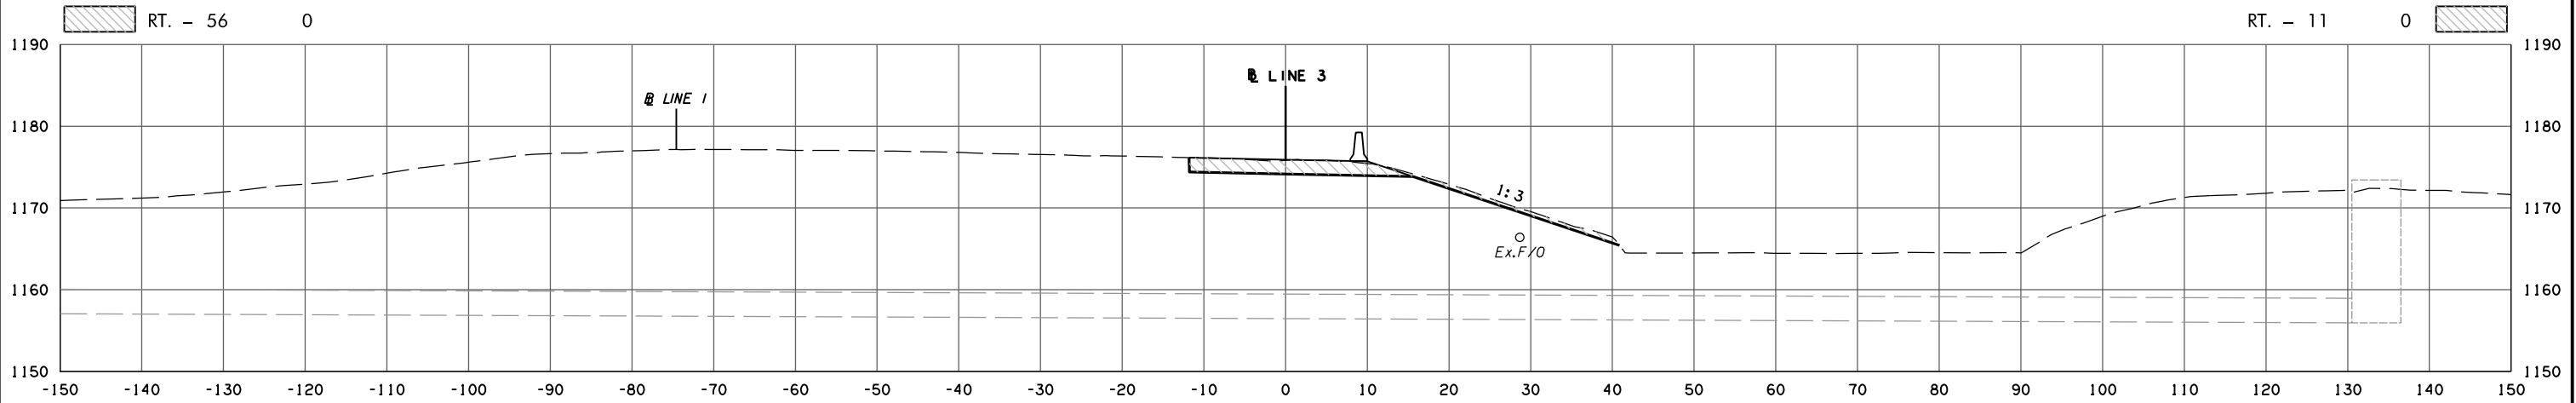

361+05.71  
SANITARY SEWER LINE CROSSING - ELEVATION UNKNOWN

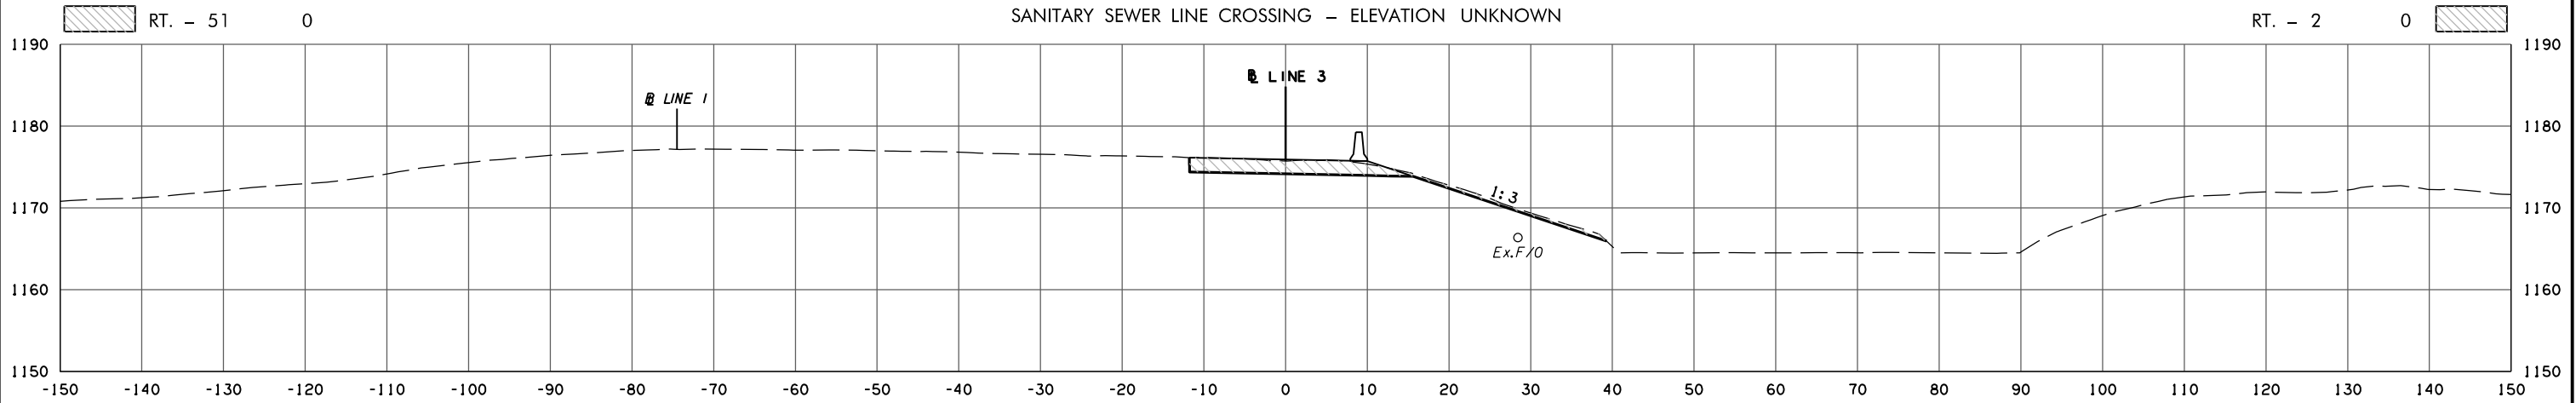

361+00.00

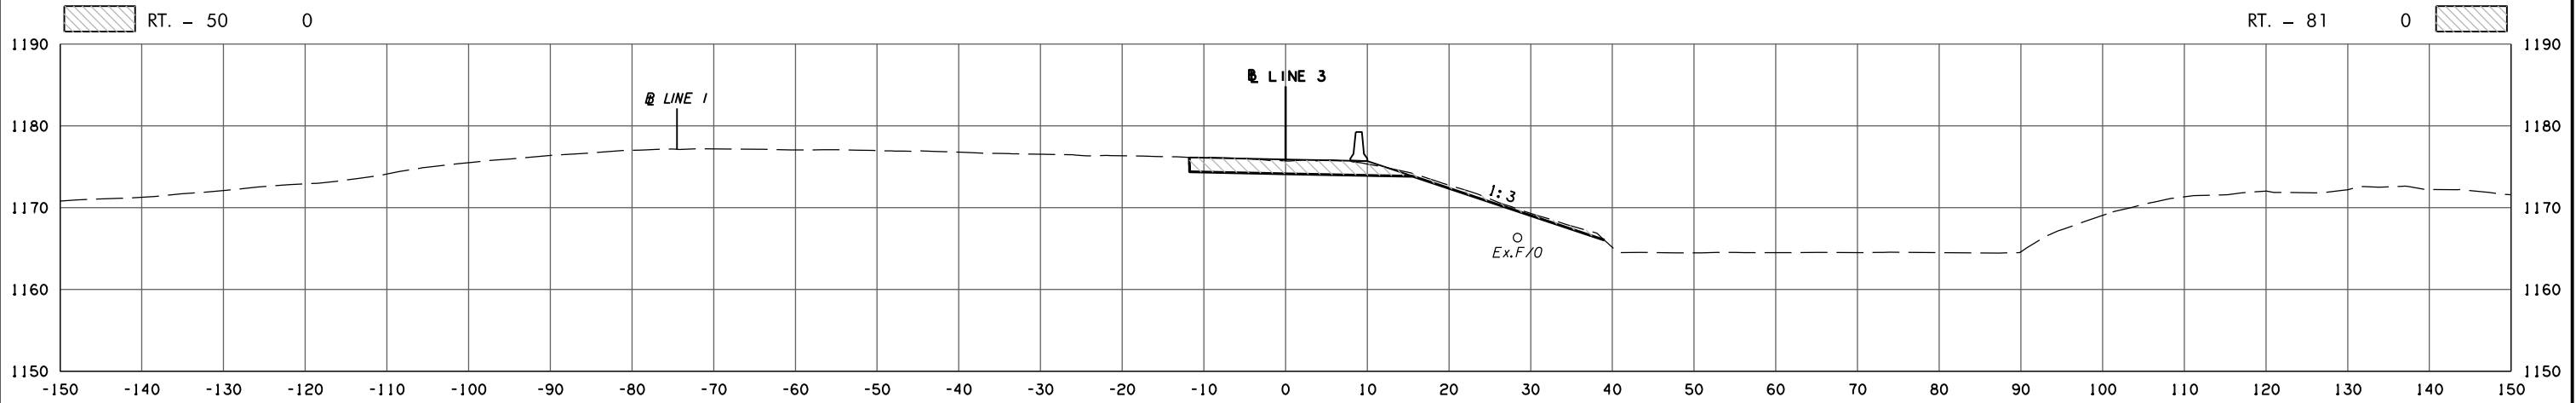

360+98.83  
OVERHEAD POWER LINE CROSSING (3 LINES) - ELEVATION UNKNOWN

LINE 3

STATE JOB NO. 30444(06)  
OKLAHOMA COUNTY SHEET NO. X35

8/31/2017 2:34:29 PM H:\PROJECTS\203078 0001 EC-1611\Roadway\Drawings\XSections\30444(06).XSEC.dgn