


POB & ASSOCIATES, OKLAHOMA CITY, OK.						
FED. ROAD DIST. NO.	STATE	JOB PIECE NO.	FISCAL YEAR	SHEET NO.	TOTAL SHEETS	
6	OKLA.					
DESCRIPTION			REVISIONS	DATE		

AREA
CUT FILL

VOLUME
CUT FILL

LT. - 16 0
RT. - 20 0


LT. - 10 0
RT. - 12 0

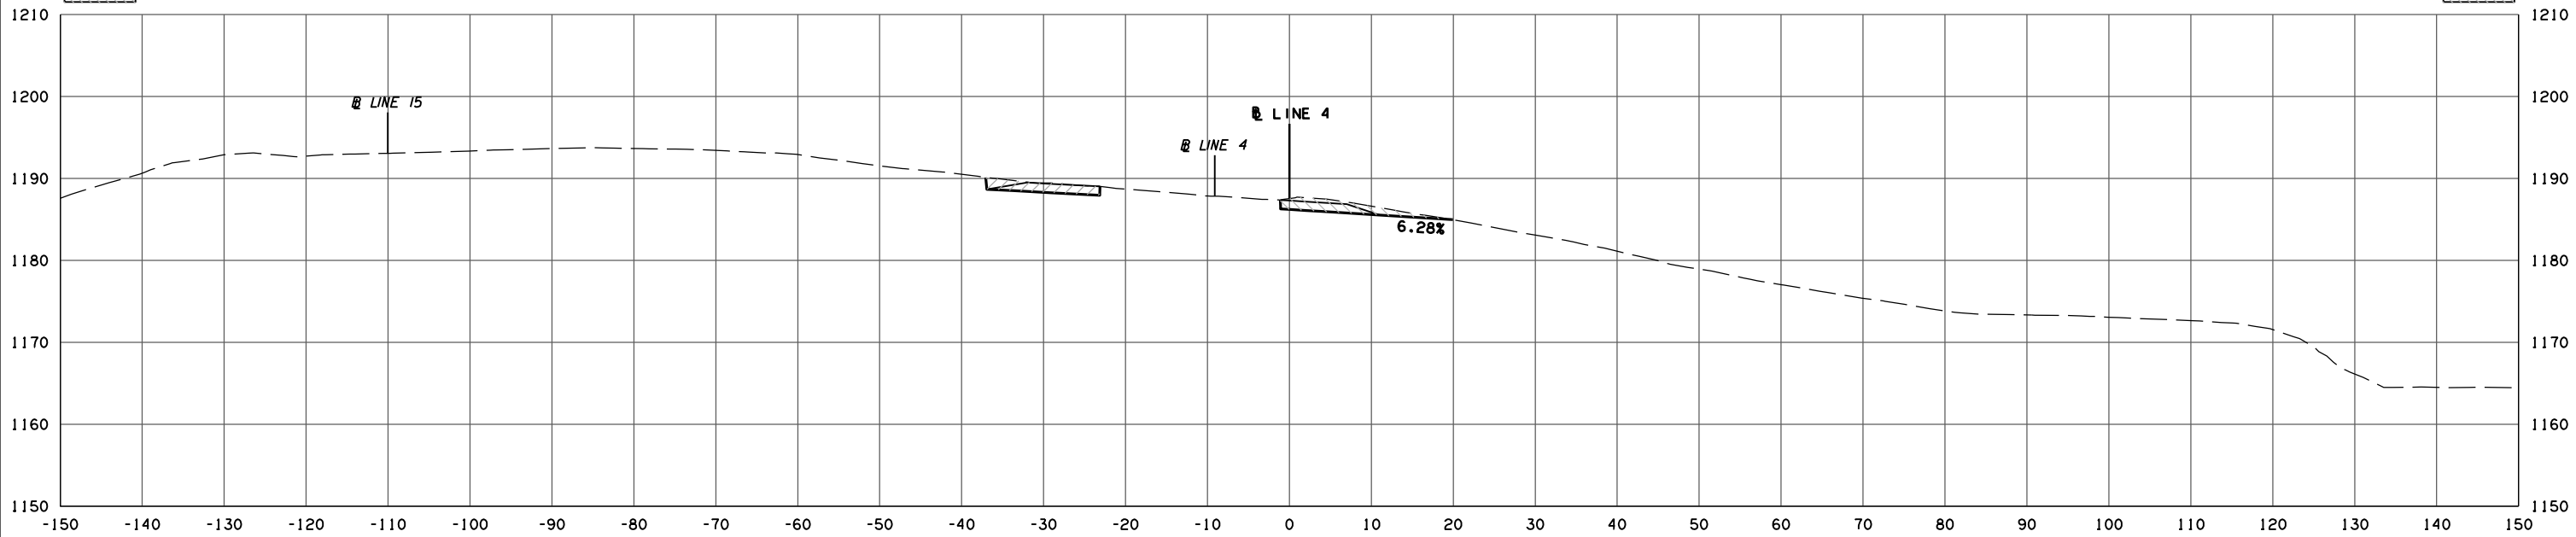

LT. - 15 0
RT. - 18 0

LT. - 19 0
RT. - 17 0

335 + 50.00

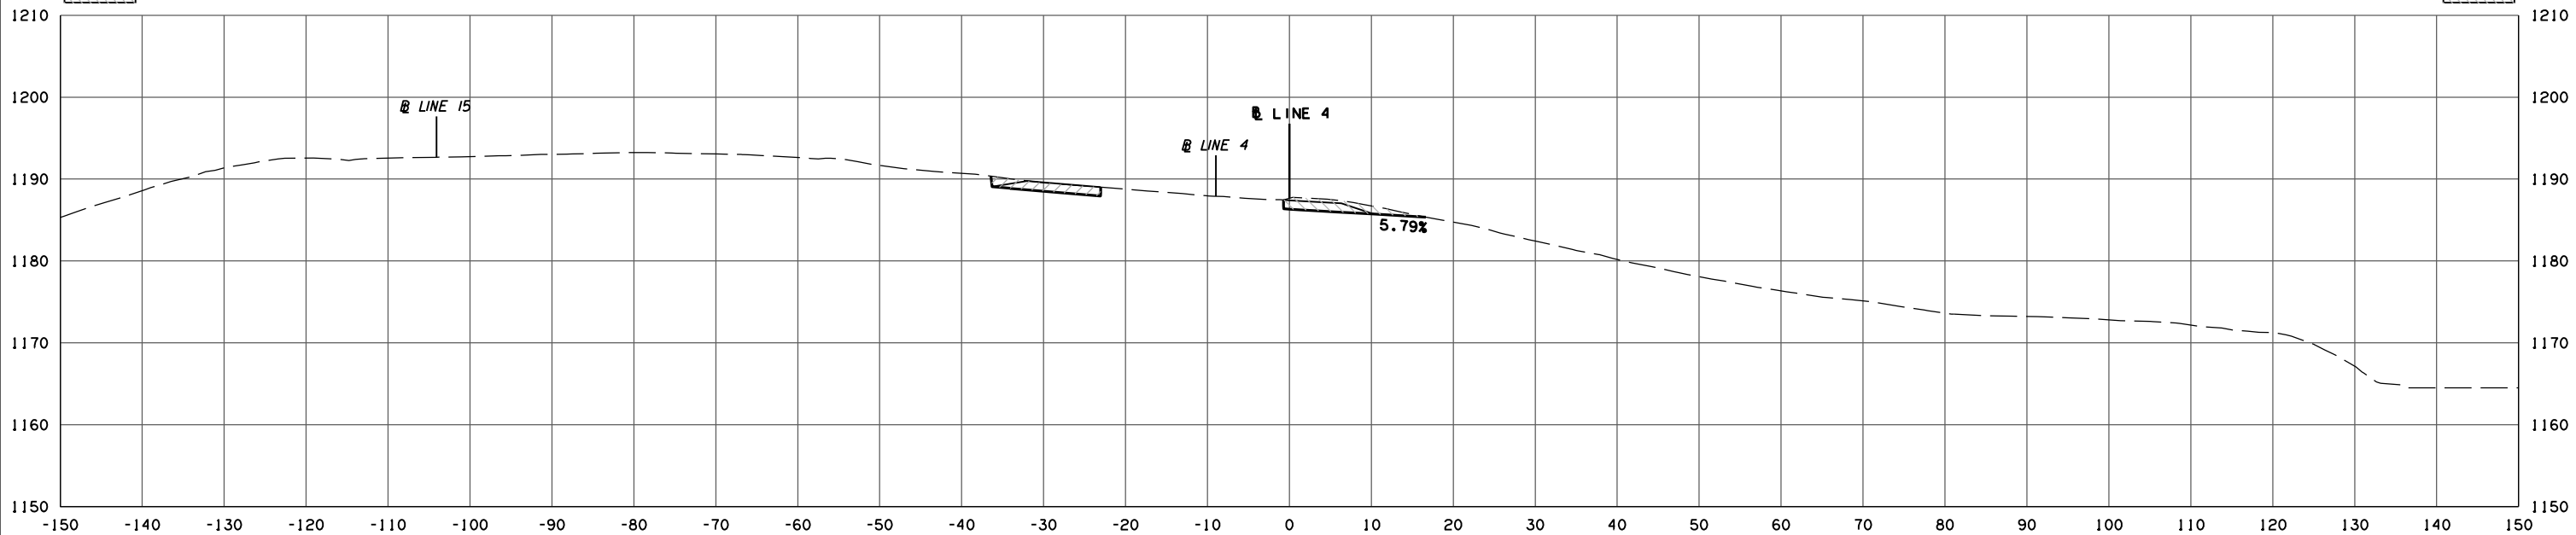

335 + 32.92

SANITARY SEWER CROSSING - ELEVATION UNKNOWN

LINE 4

STATE JOB NO.	30444(06)
OKLAHOMA COUNTY	SHEET NO. X48

8/31/2017 2:34:42 PM
 H:\PROJECTS\203078 0001 EC-1611\Roadway\Drawings\XSections\30444(06).XSEC.dgn