


POB & ASSOCIATES, OKLAHOMA CITY, OK.						
FED. ROAD DIST. NO.	STATE	JOB PIECE NO.	FISCAL YEAR	SHEET NO.	TOTAL SHEETS	
6	OKLA.					
DESCRIPTION			REVISIONS	DATE		

AREA
CUT FILL

VOLUME
CUT FILL

LT. - 16 0
RT. - 43 0


LT. - 26 0
RT. - 57 0

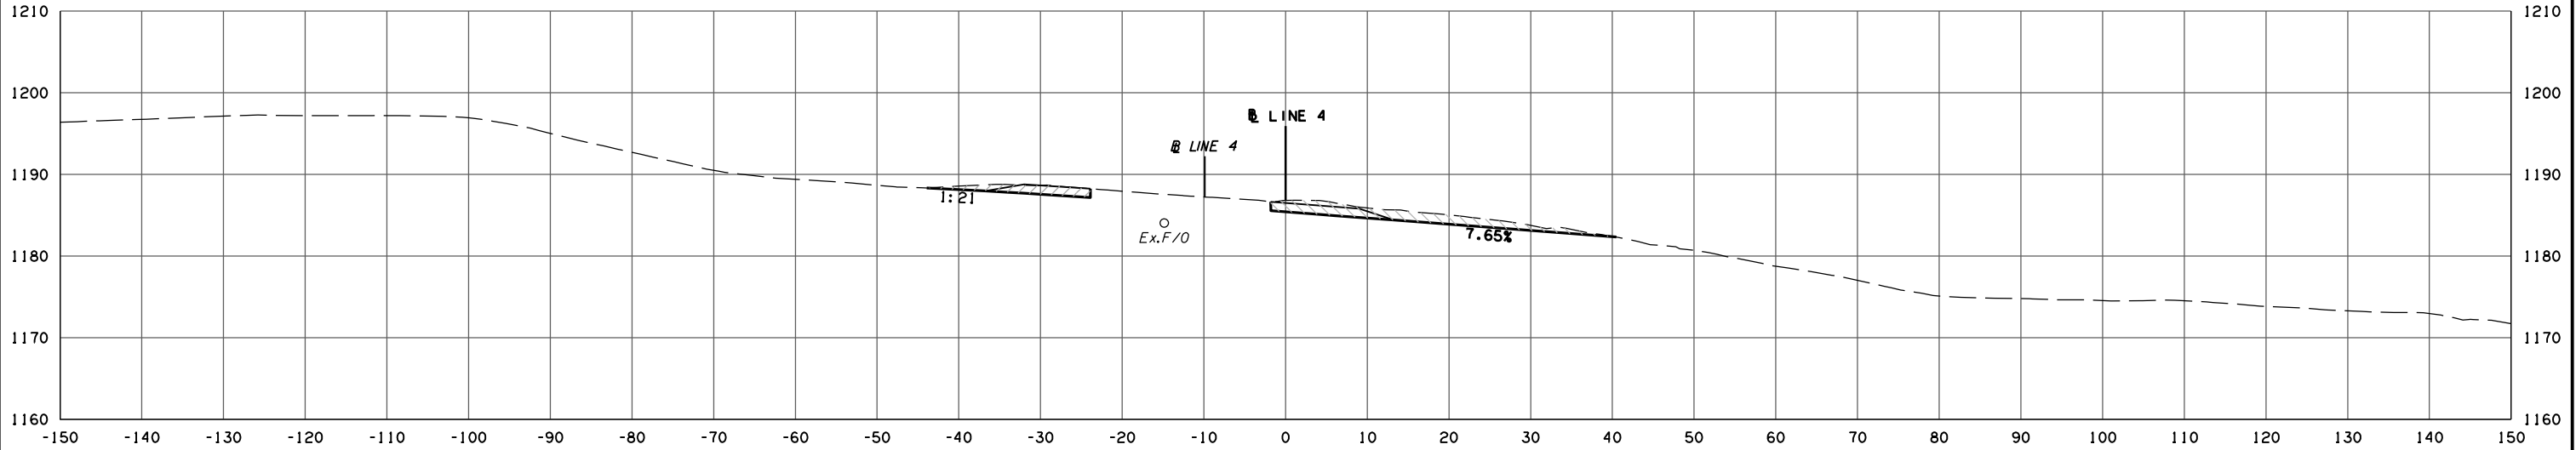

LT. - 13 0
RT. - 19 0

LT. - 27 0
RT. - 36 0

336+50.00
FIBER OPTIC LINE CROSSING (336+51.21) - ELEVATION UNKNOWN

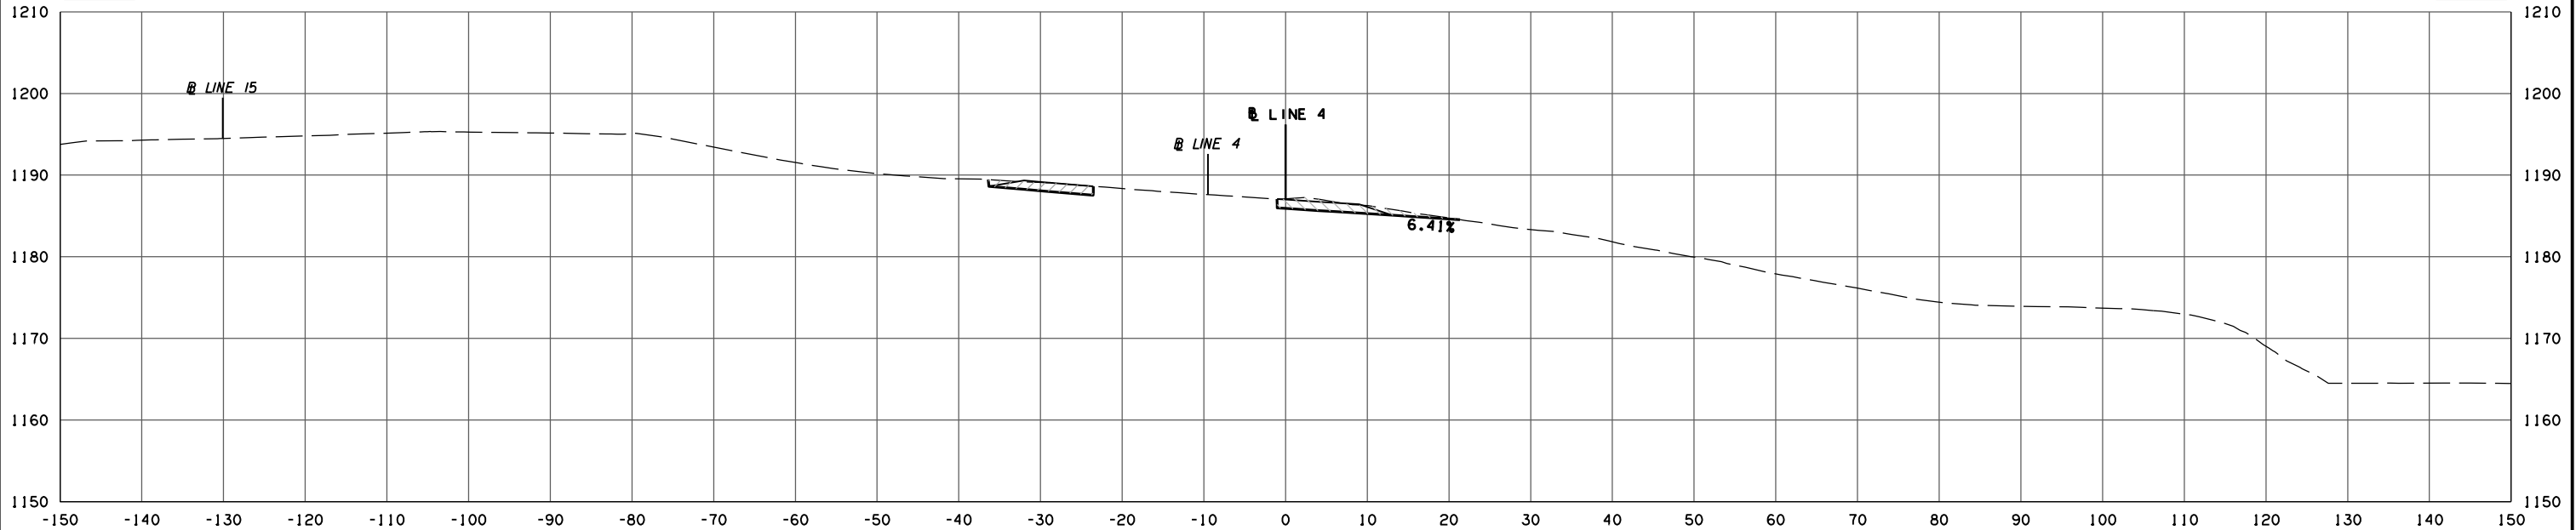

336+00.00

LINE 4

STATE JOB NO. 30444(06)
OKLAHOMA COUNTY SHEET NO. X49

8/31/2017 2:34:43 PM H:\PROJECTS\203078 0001 EC-1611\Roadway\Drawings\XSections\30444(06).XSEC.dgn