


POB & ASSOCIATES, OKLAHOMA CITY, OK.						
FED. ROAD DIST. NO.	STATE	JOB PIECE NO.	FISCAL YEAR	SHEET NO.	TOTAL SHEETS	
6	OKLA.					
DESCRIPTION			REVISIONS	DATE		

AREA
CUT FILL


VOLUME
CUT FILL

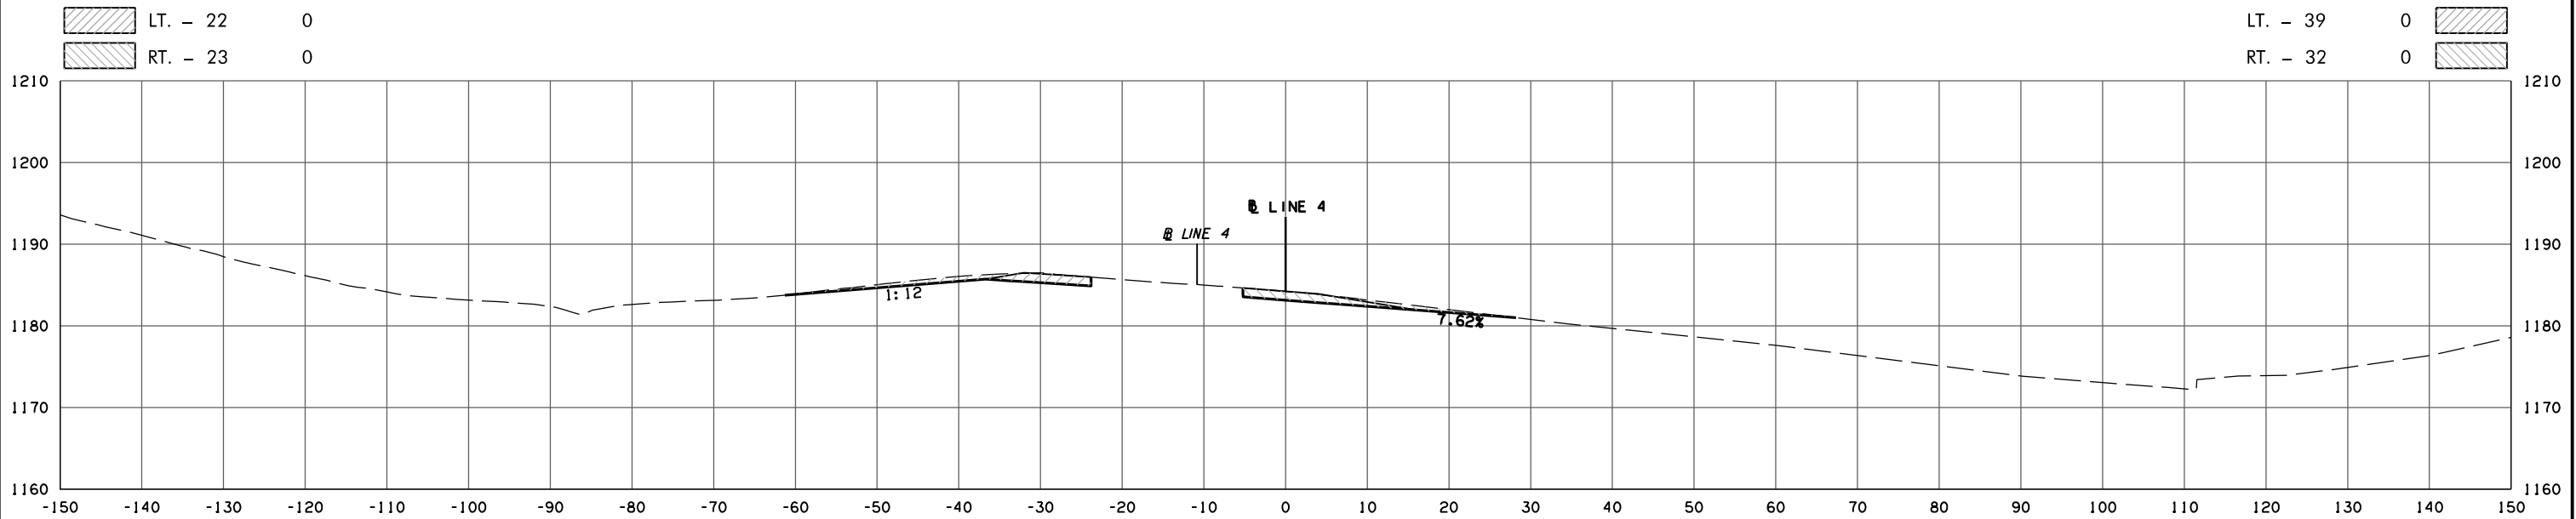

LT. - 22 0
RT. - 23 0

LT. - 39 0
RT. - 32 0

338+00.00

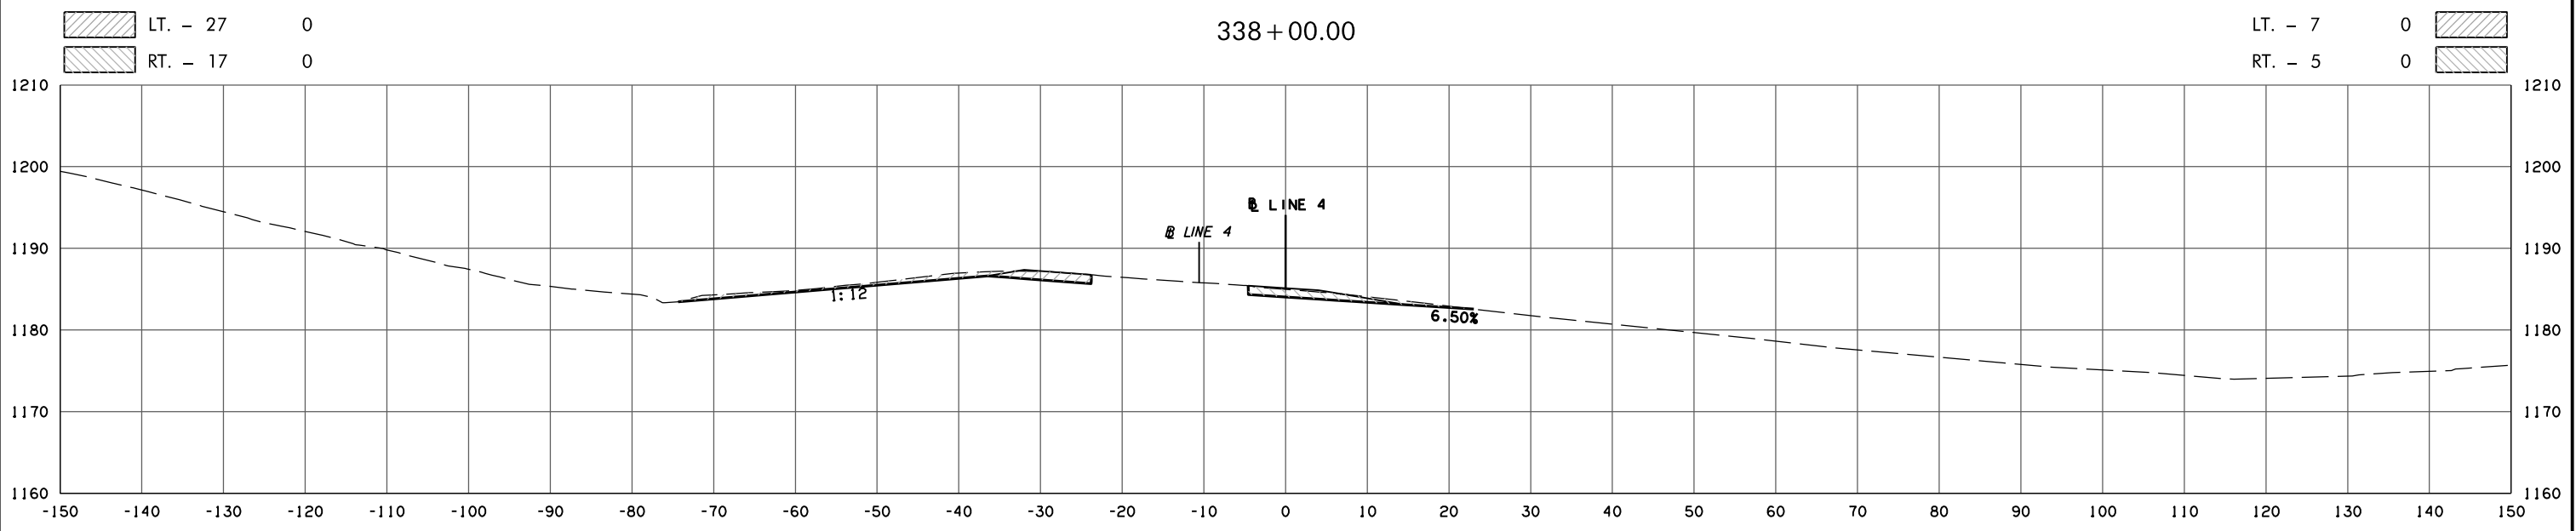

LT. - 27 0
RT. - 17 0

LT. - 7 0
RT. - 5 0

337+57.13

8/31/2017 2:34:46 PM H:\PROJECTS\203078 0001 EC-1611\Roadway\Drawings\XSections\30444(06).XSEC.dgn