


POB & ASSOCIATES, OKLAHOMA CITY, OK.						
FED. DIST. NO.	ROAD STATE	JOB PIECE NO.	FISCAL YEAR	SHEET NO.	TOTAL SHEETS	
6	OKLA.					
DESCRIPTION			REVISIONS	DATE		

LT. - AREA 0  
 RT. - RT CUT 15 FILD


LT. - VOLUME 0  
 RT. - RT CUT 31 FILD

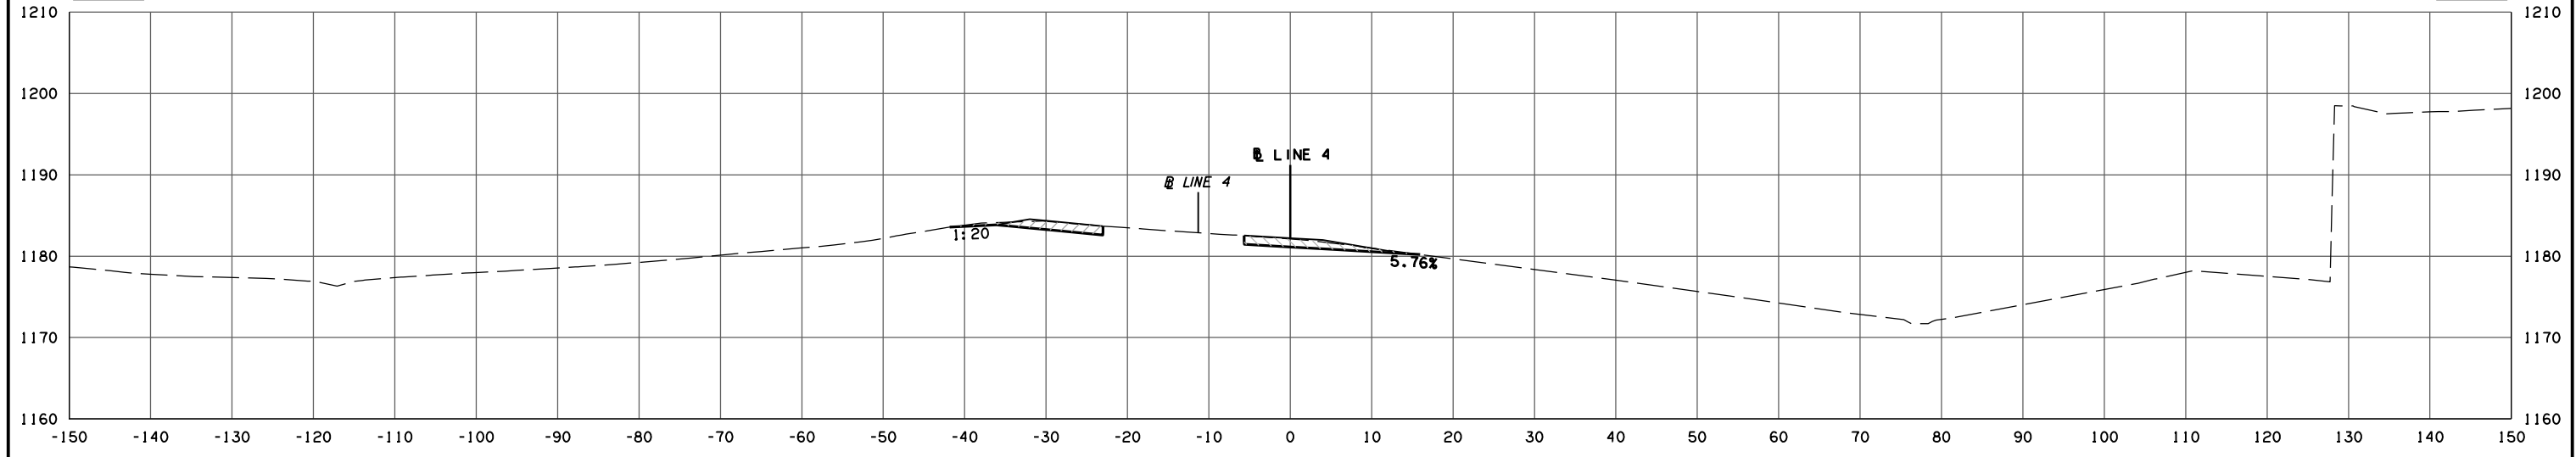

LT. - 15 0  
 RT. - 19 0

LT. - 15 0  
 RT. - 22 0


339+00.00

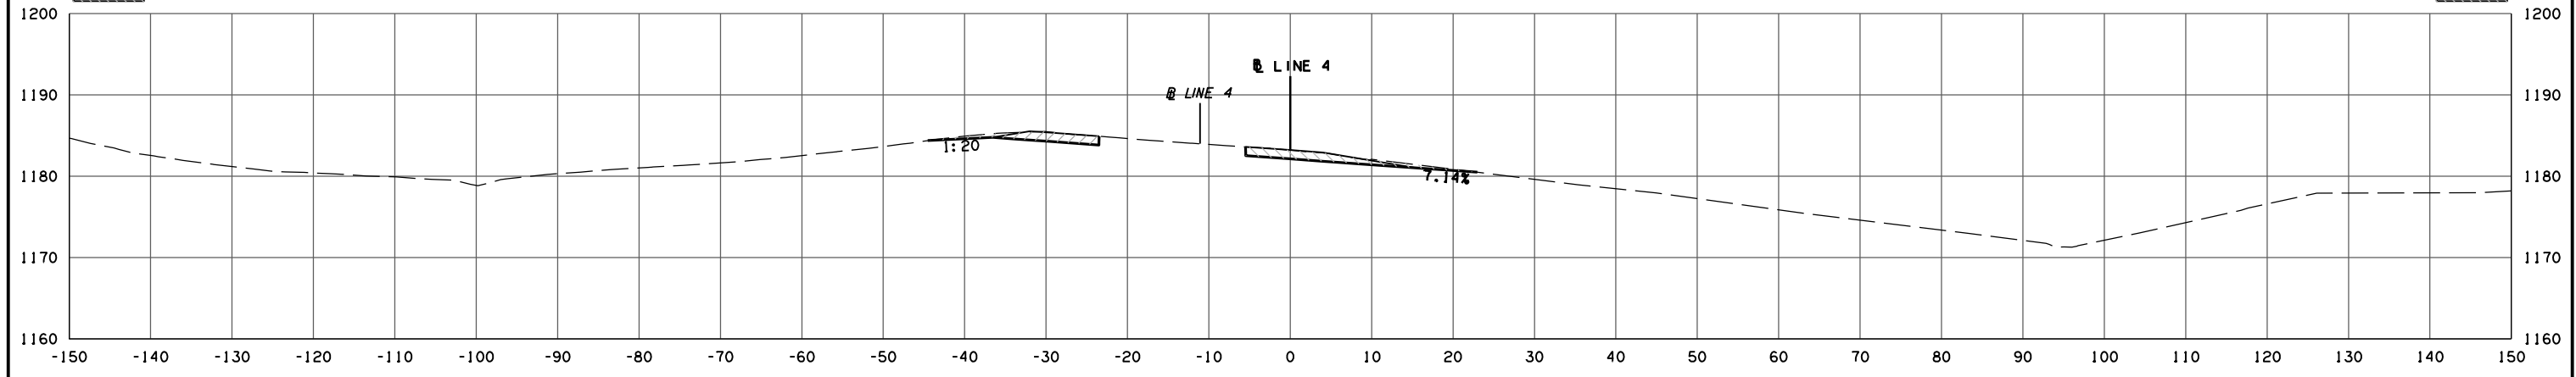

LT. - 12 0  
 RT. - 20 0

LT. - 12 0  
 RT. - 15 0

338+50.00

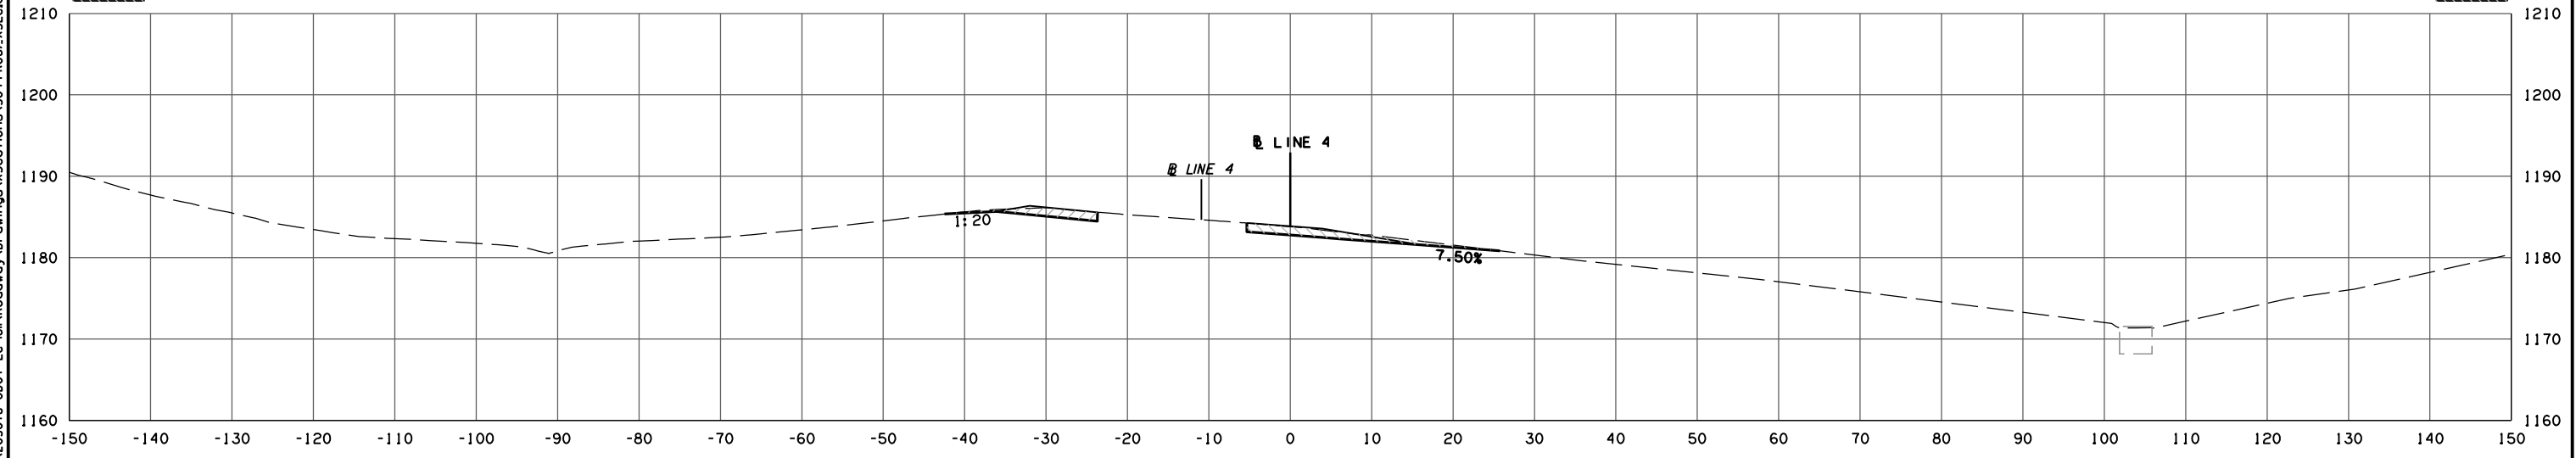

338+19.41

LINE 4

STATE JOB NO. 30444(06)  
 OKLAHOMA COUNTY SHEET NO. X53

8/31/2017 2:34:47 PM  
 H:\PROJECTS\203078\_0001\_EC-1611\Roadway\Drawings\XSections\30444(06)\_X53.dgn