


POB & ASSOCIATES, OKLAHOMA CITY, OK.						
FED. DIST. NO.	ROAD NO.	STATE	JOB PIECE NO.	FISCAL YEAR	SHEET NO.	TOTAL SHEETS
6		OKLA.				
DESCRIPTION			REVISIONS		DATE	

AREA
CUT FILL

VOLUME
CUT FILL

LT. - 10 0
RT. - 33 1


LT. - 2 0
RT. - 2 0

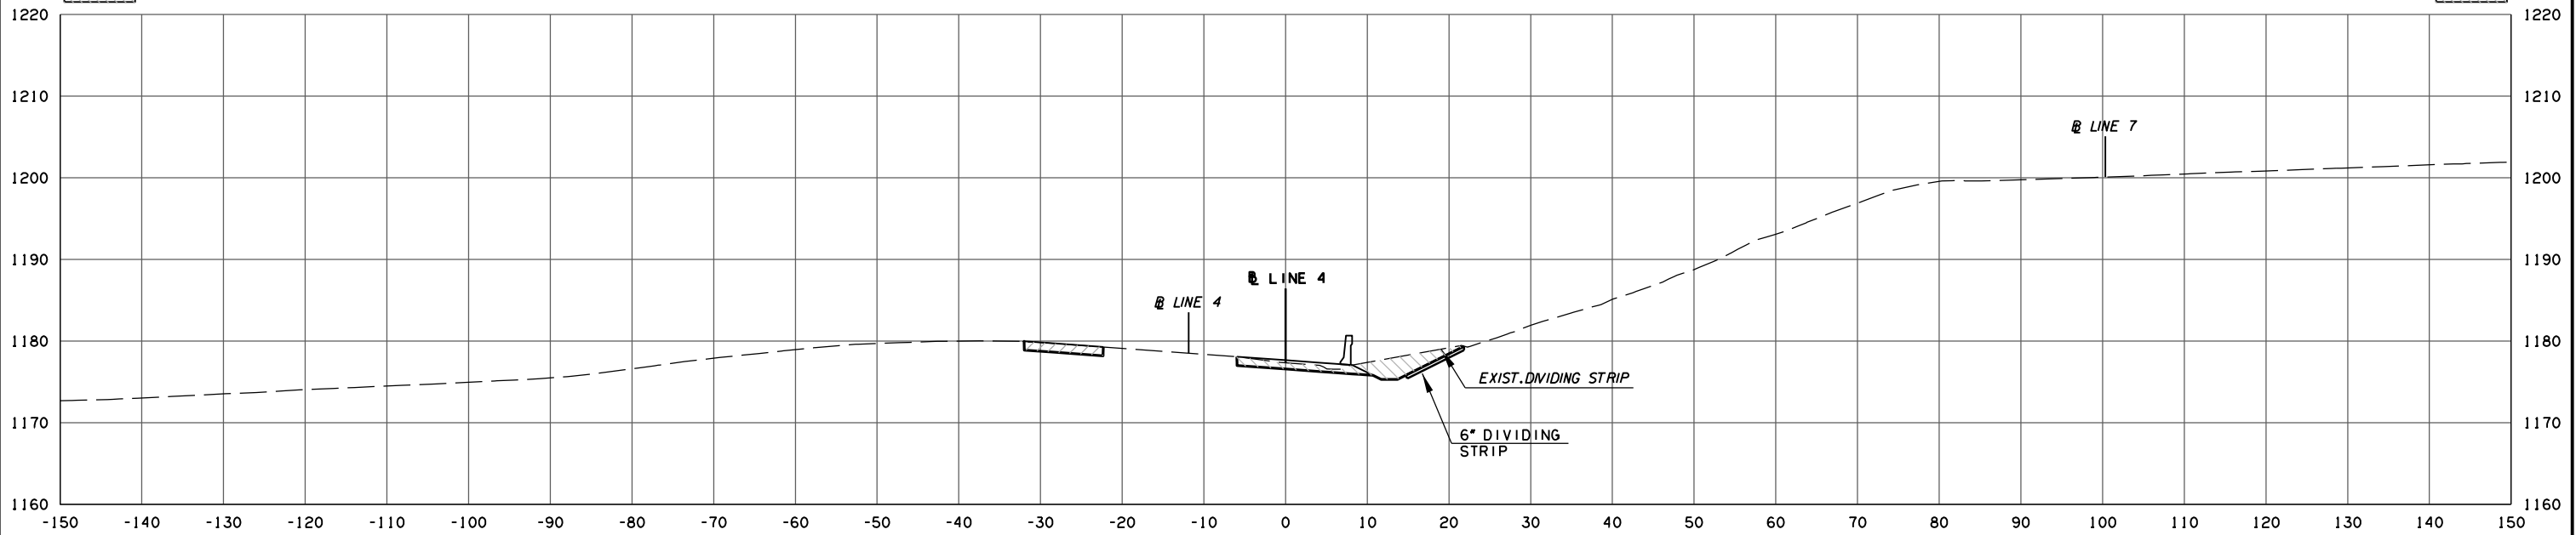

LT. - 45 0
RT. - 32 1

LT. - 32 0
RT. - 18 2

340+76.35

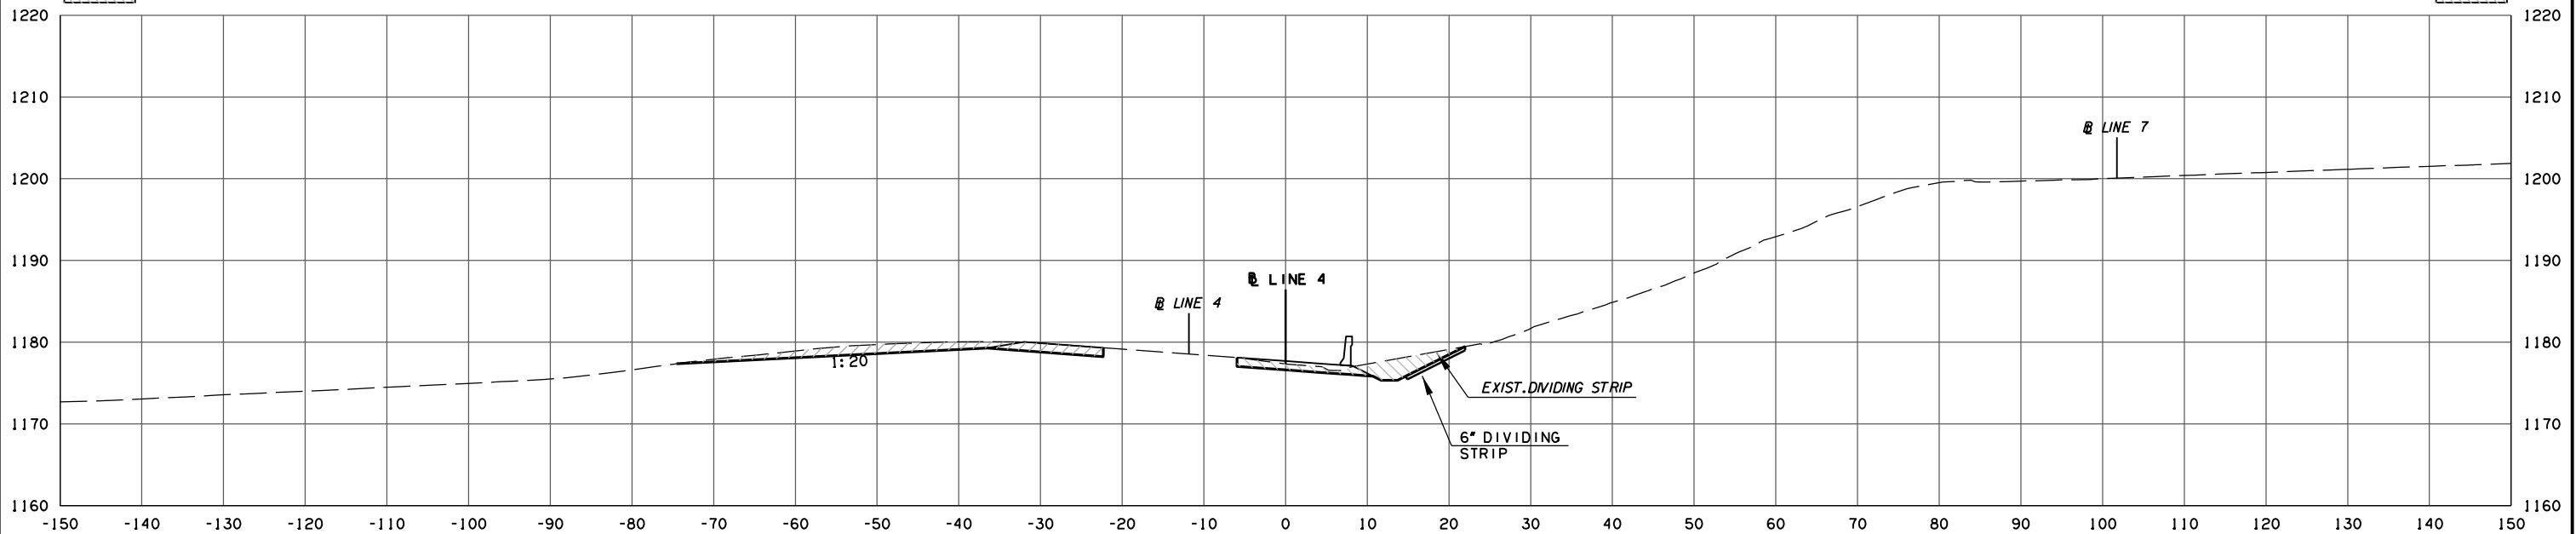

340+74.42

8/31/2017 2:34:50 PM H:\PROJECTS\203078 0001 EC-161\Roadway\Drawings\XSections\30444(06).XSEC.dgn