


POB & ASSOCIATES, OKLAHOMA CITY, OK.						
FED. ROAD DIST. NO.	STATE	JOB PIECE NO.	FISCAL YEAR	SHEET NO.	TOTAL SHEETS	
6	OKLA.					
DESCRIPTION			REVISIONS	DATE		

AREA  
CUT FILL


VOLUME  
CUT FILL

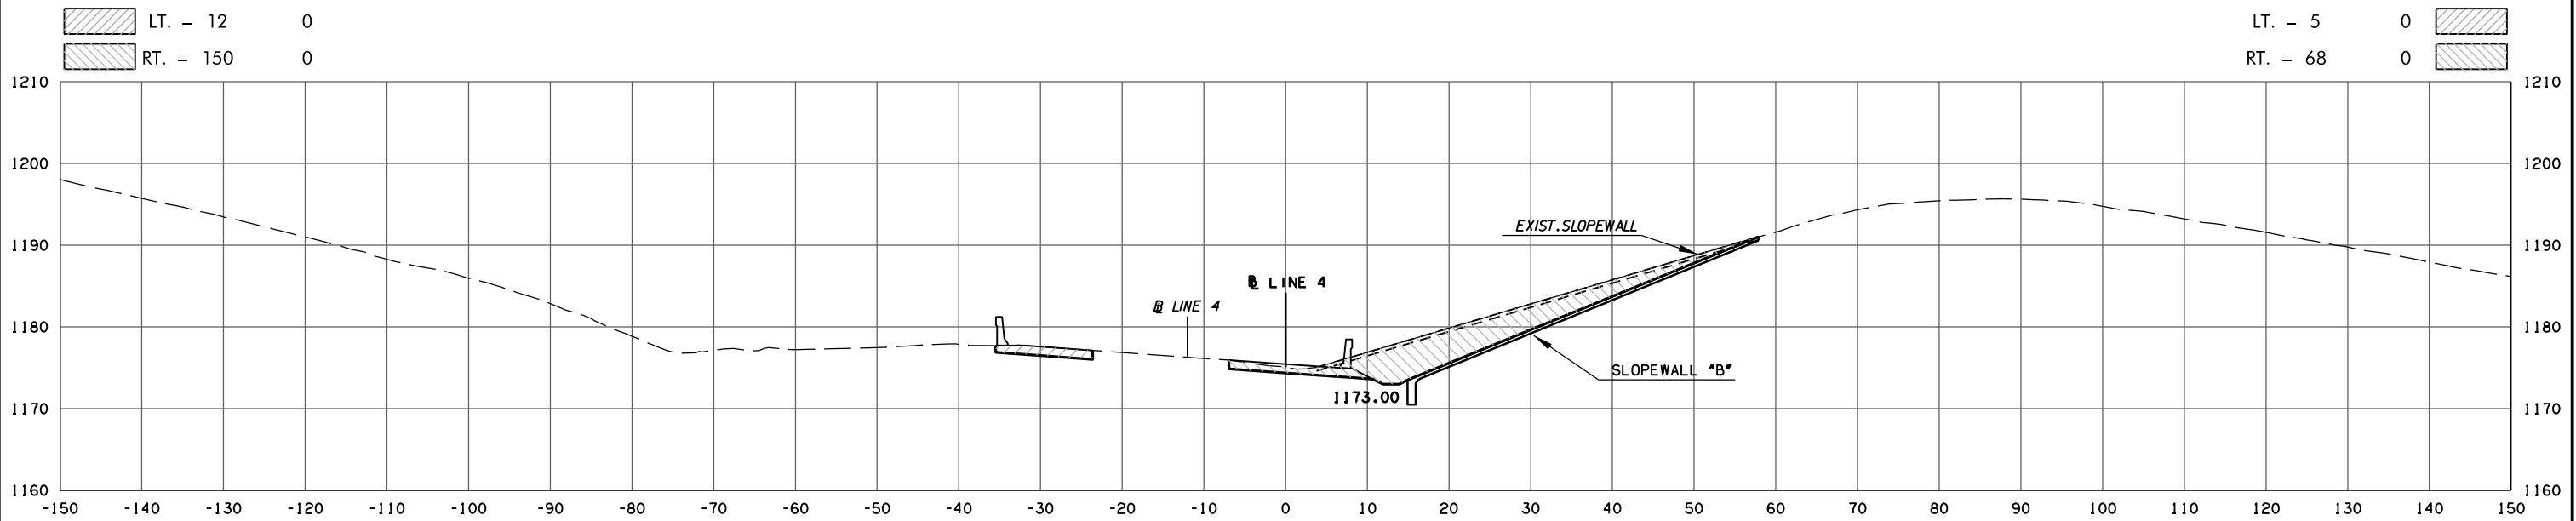

LT. - 12    0  
RT. - 150    0

LT. - 5    0  
RT. - 68    0

342 + 11.56

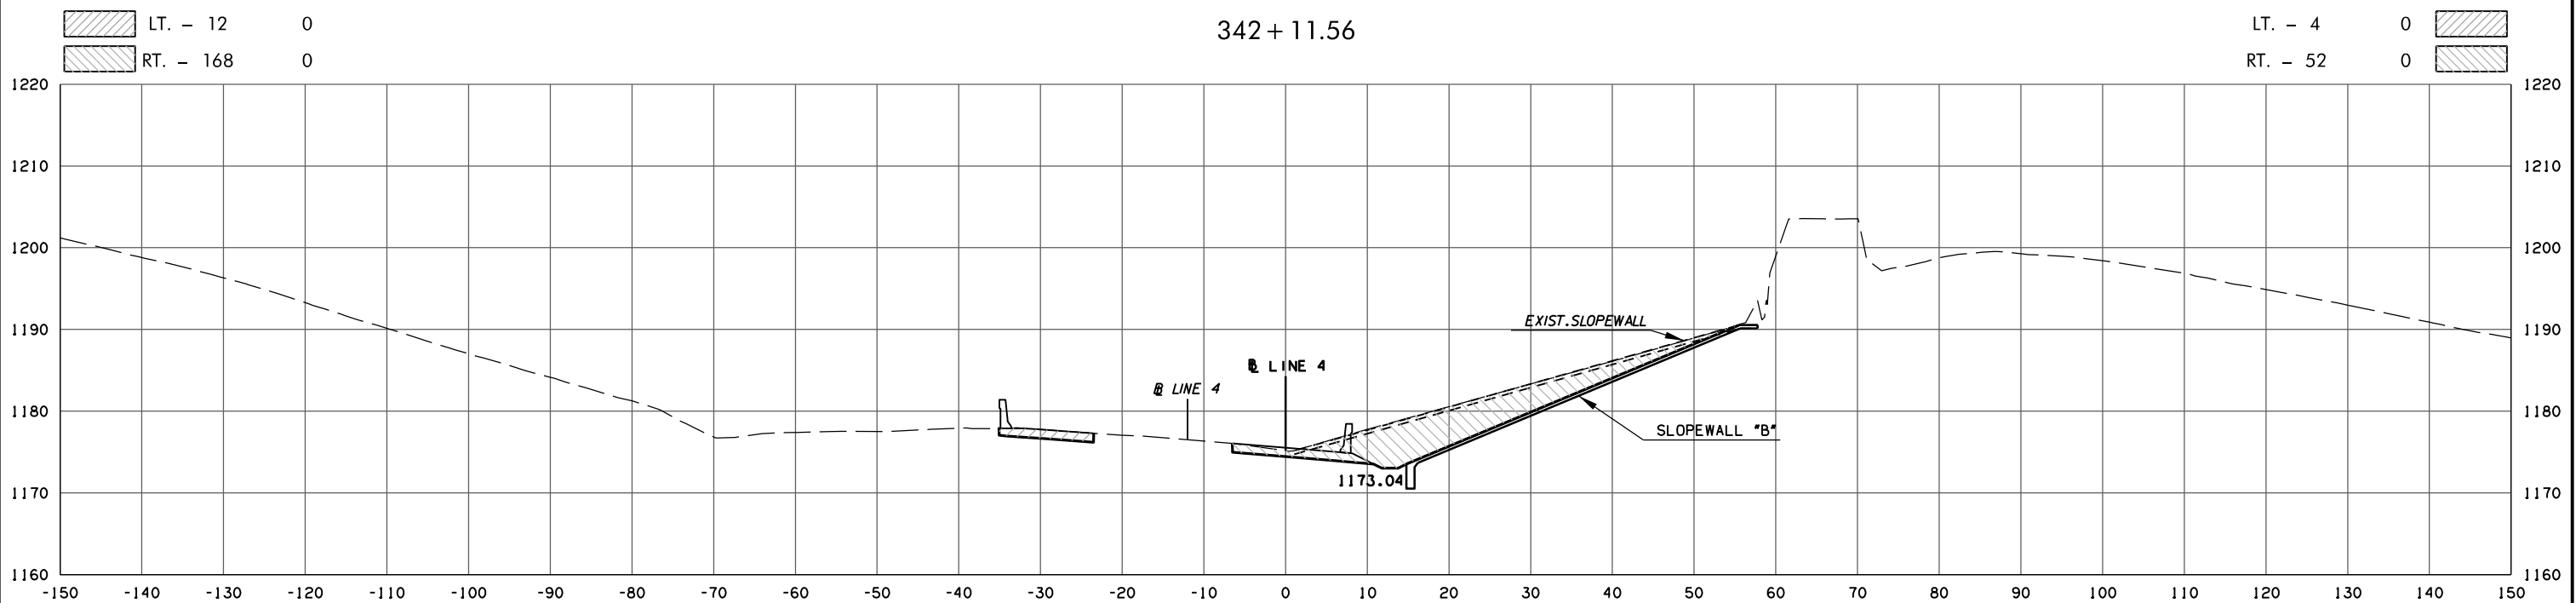

LT. - 12    0  
RT. - 168    0

LT. - 4    0  
RT. - 52    0

342 + 00.00

8/31/2017 2:34:55 PM H:\PROJECTS\203078 0001 EC-161\Roadway\Drawings\XSections\30444(06).XSEC.dgn

LINE 4