


POB & ASSOCIATES, OKLAHOMA CITY, OK.						
FED. DIST. NO.	ROAD STATE	JOB PIECE NO.	FISCAL YEAR	SHEET NO.	TOTAL SHEETS	
6	OKLA.					
DESCRIPTION			REVISIONS	DATE		

**AREA**  
CUT    FILL

	LT. - 13	0
	RT. - 33	0


**VOLUME**  
CUT    FILL

	LT. - 0	0
	RT. - 1	0

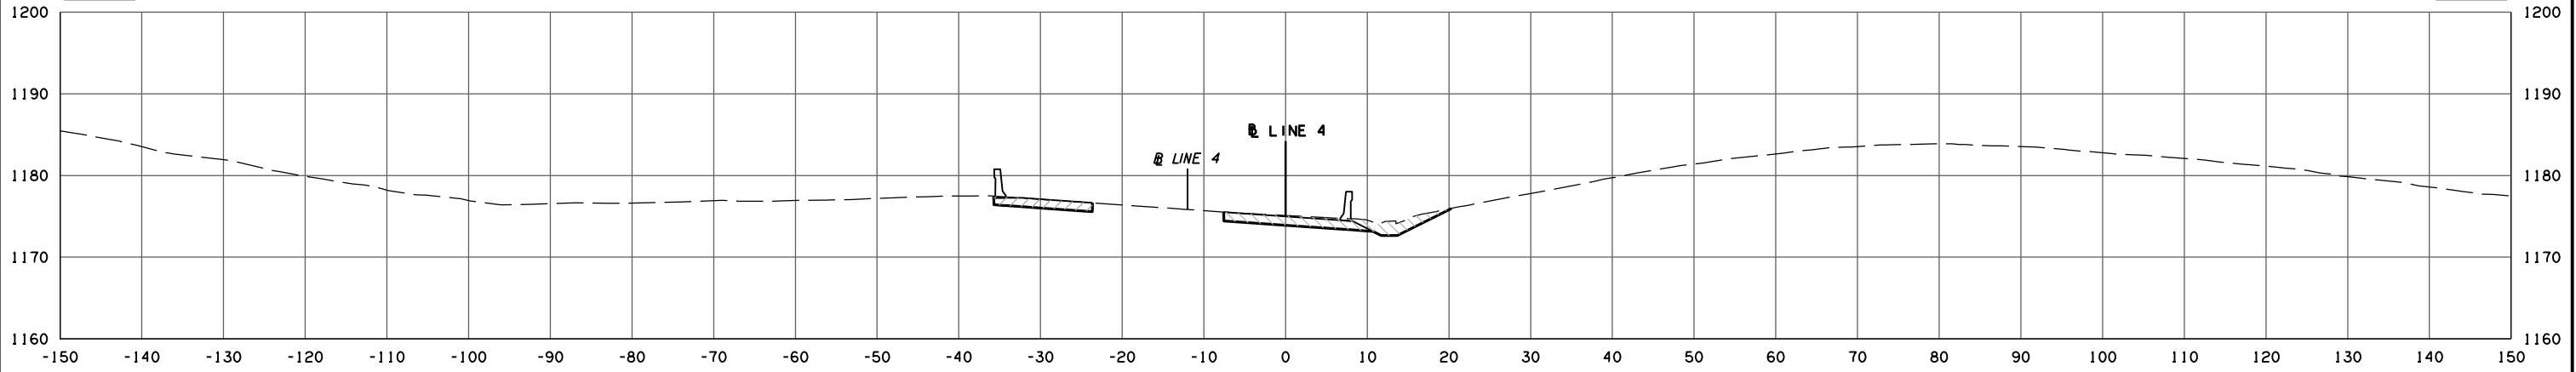


	LT. - 13	0
	RT. - 33	0

	LT. - 11	0
	RT. - 44	1

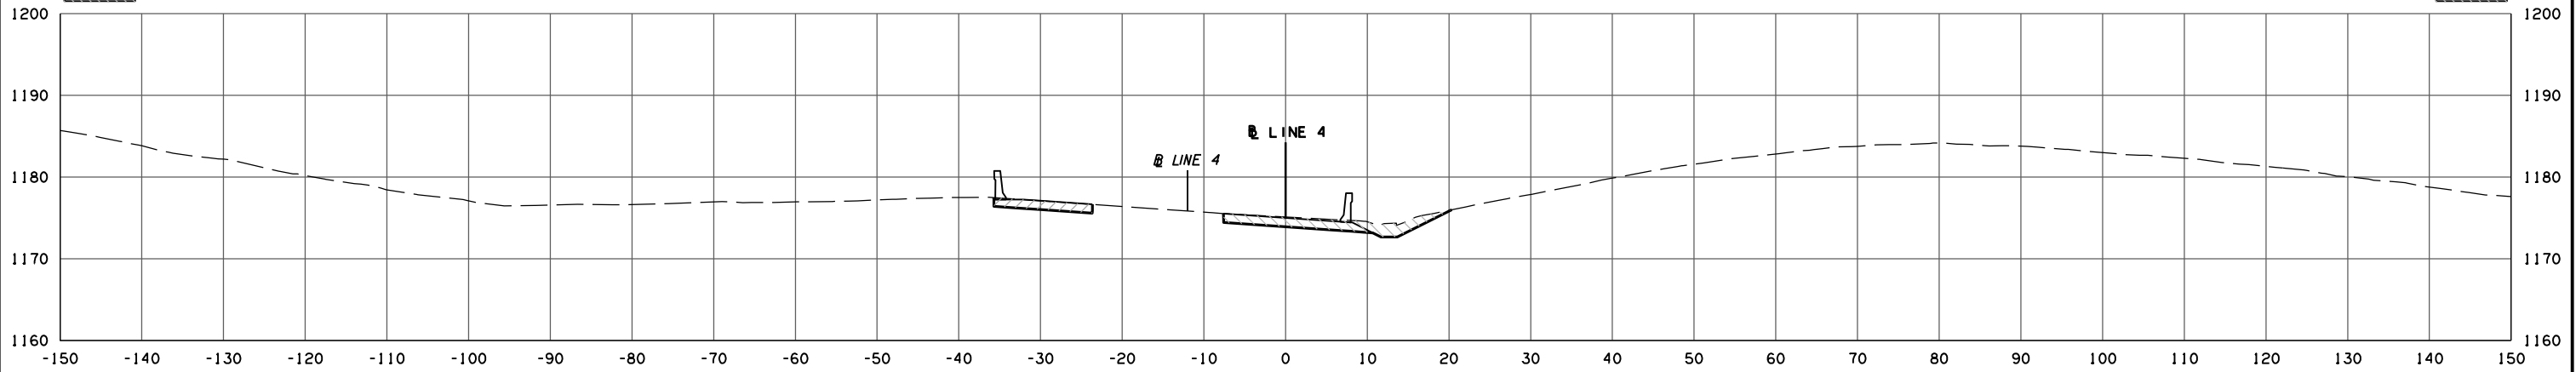

	LT. - 13	0
	RT. - 74	1

	LT. - 8	0
	RT. - 68	0

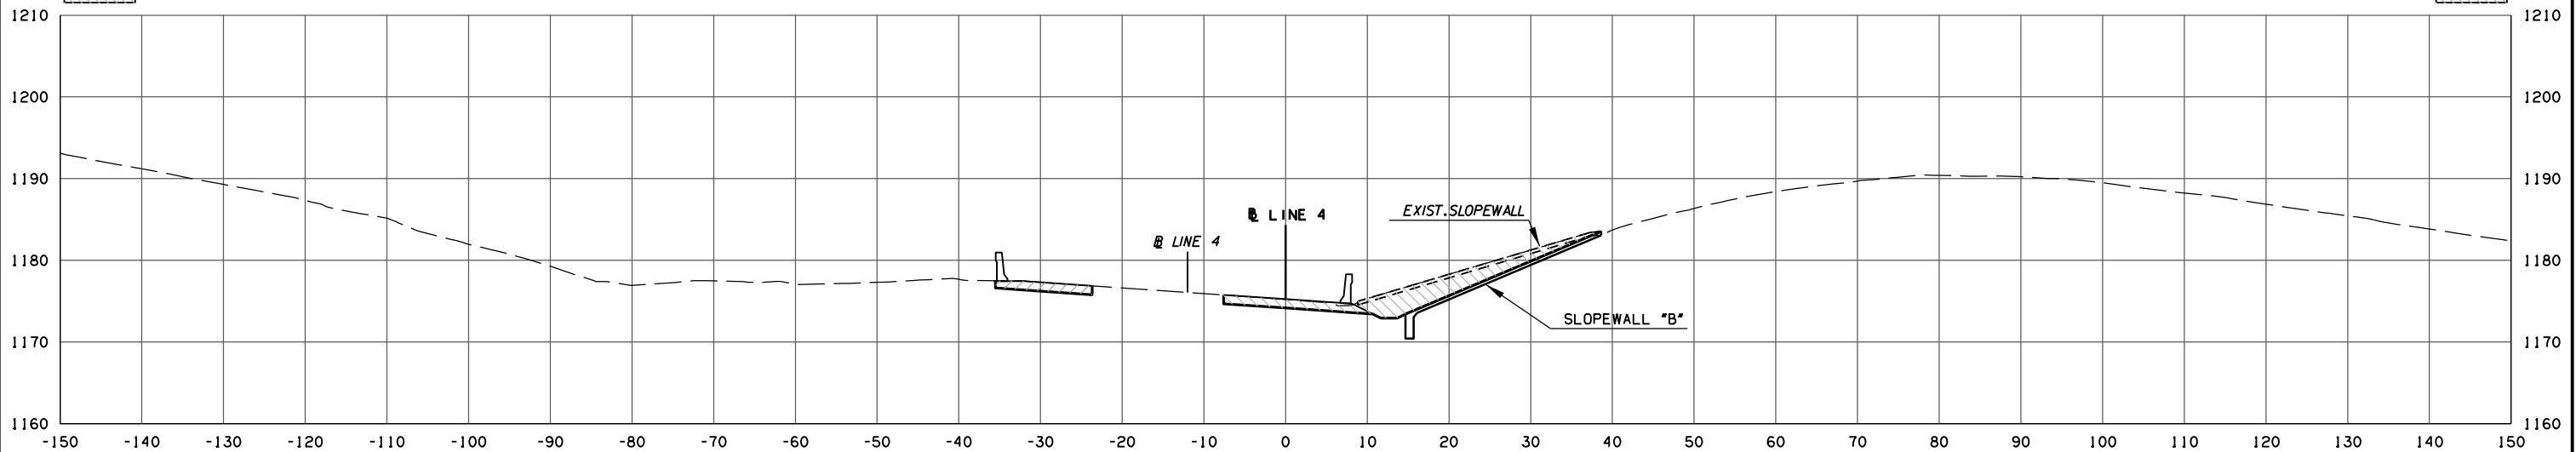

342 + 27.90

**LINE 4**

STATE JOB NO.	30444(06)
OKLAHOMA COUNTY	SHEET NO. X63

8/31/2017 2:34:56 PM  
 H:\PROJECTS\203078 0001 EC-161\Roadway\Drawings\XSections\30444(06).XSEC.dgn