


POB & ASSOCIATES, OKLAHOMA CITY, OK.						
FED. ROAD DIST. NO.	STATE	JOB PIECE NO.	FISCAL YEAR	SHEET NO.	TOTAL SHEETS	
6	OKLA.					
DESCRIPTION			REVISIONS	DATE		

AREA  
CUT FILL

VOLUME  
CUT FILL

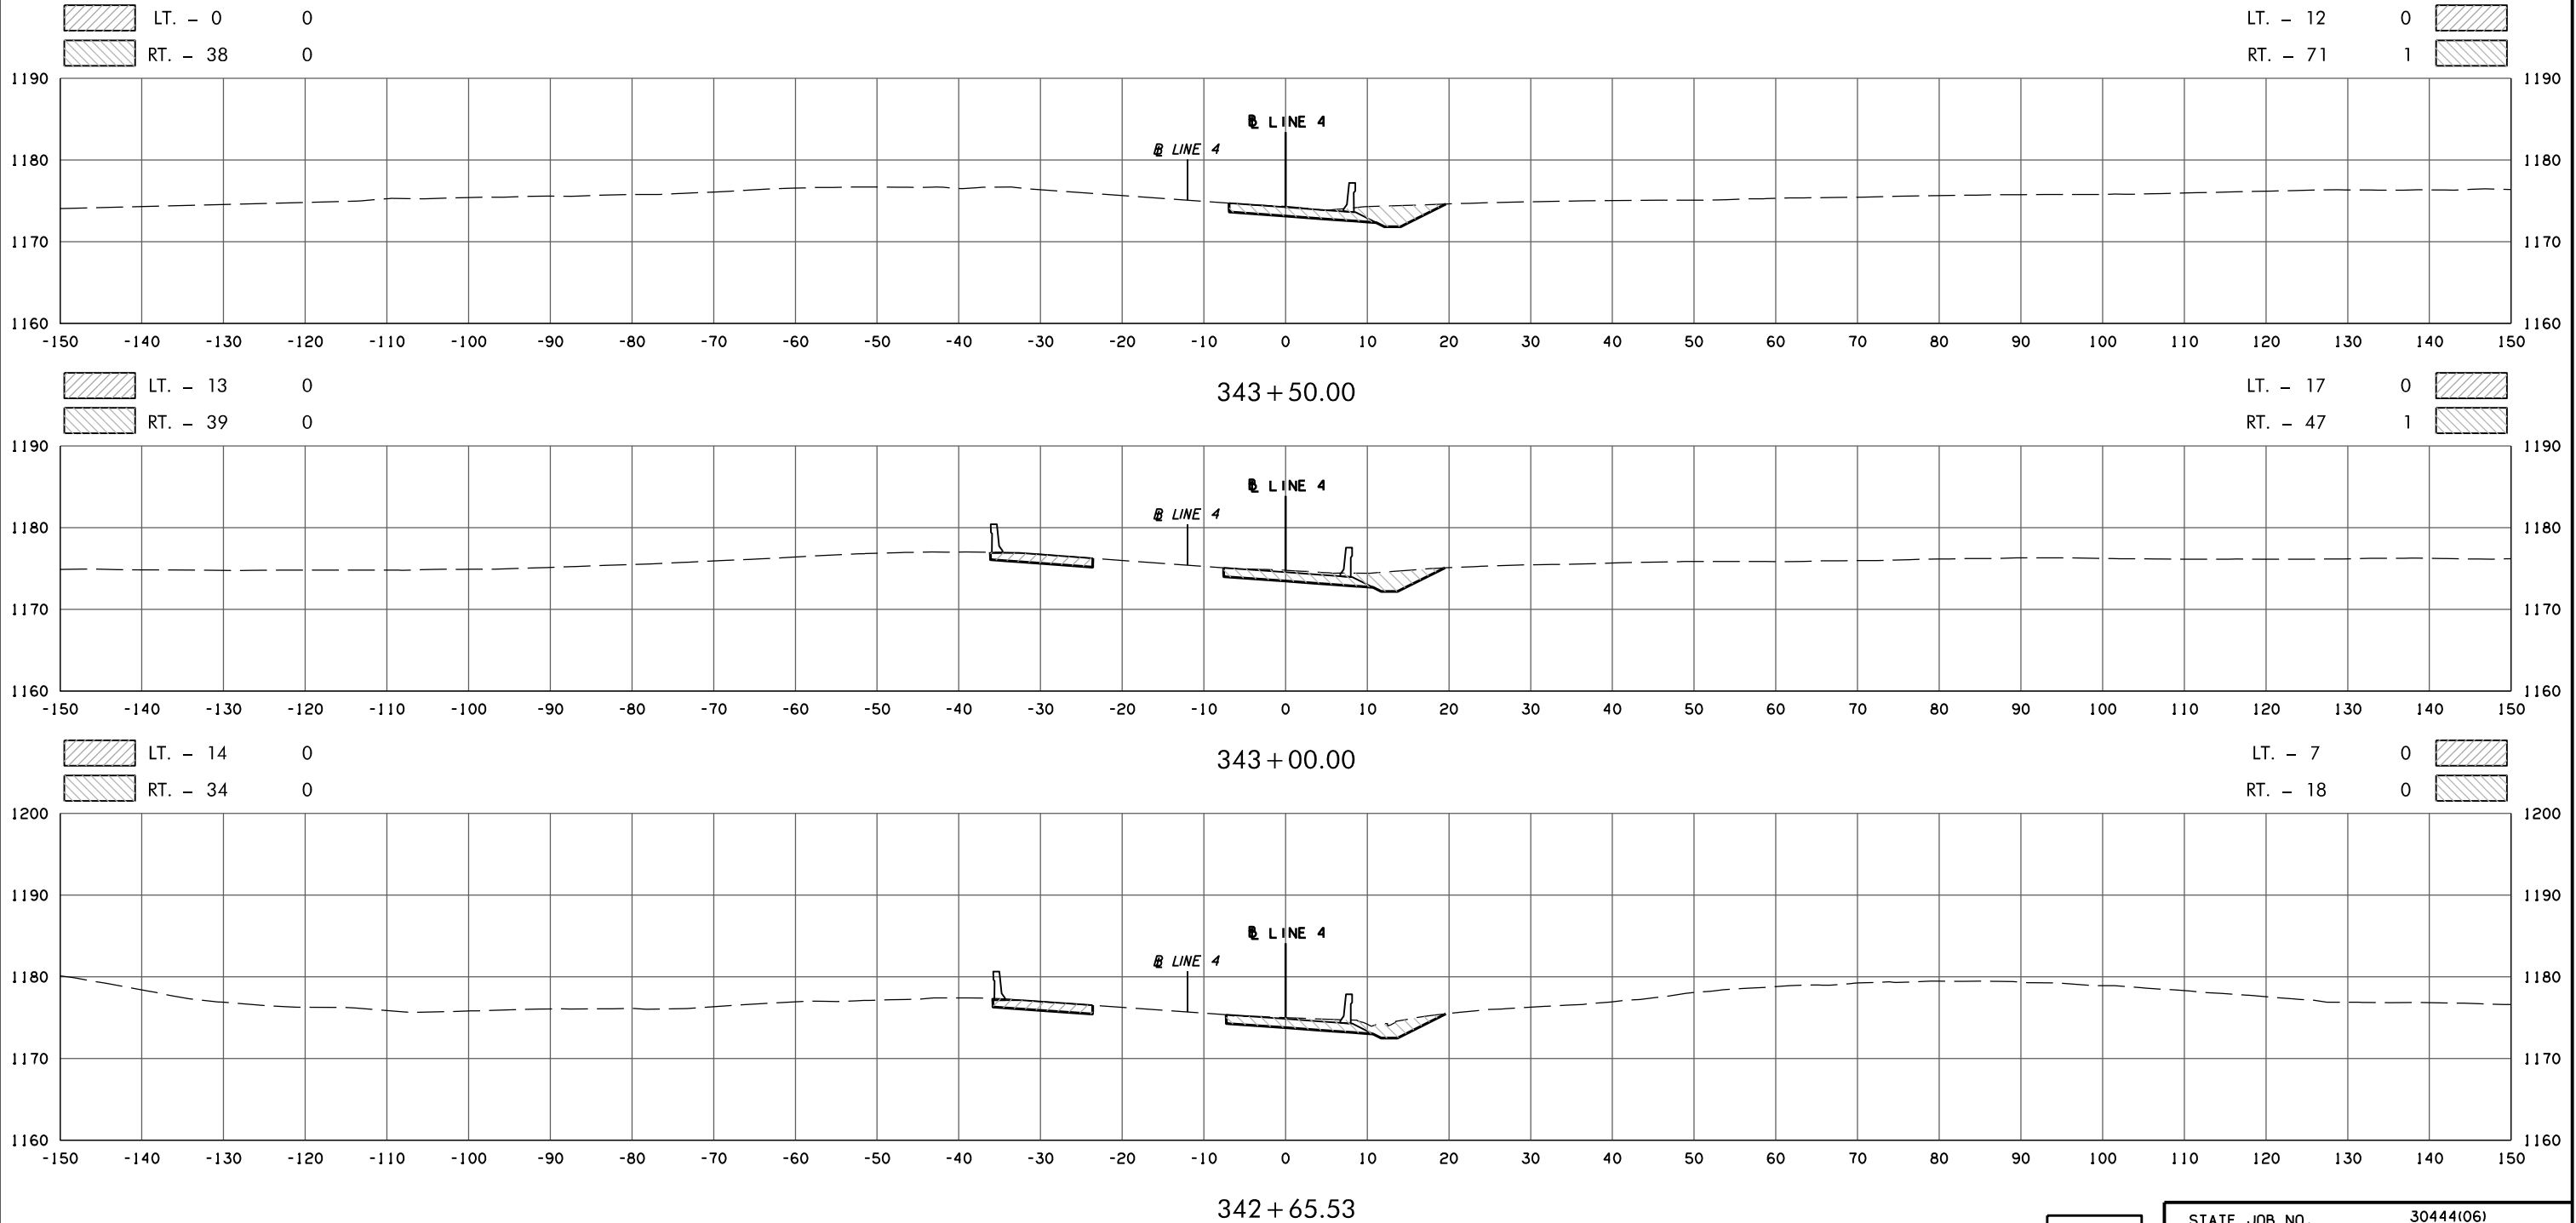

8/31/2017 2:34:57 PM  
 H:\PROJECTS\203078\_0001\_EC-161\Roadway\Drawings\XSections\30444(06).XSEC.dgn