




POB & ASSOCIATES, OKLAHOMA CITY, OK.						
FED. DIST. NO.	ROAD STATE	JOB PIECE NO.	FISCAL YEAR	SHEET NO.	TOTAL SHEETS	
6	OKLA.					
DESCRIPTION			REVISIONS	DATE		

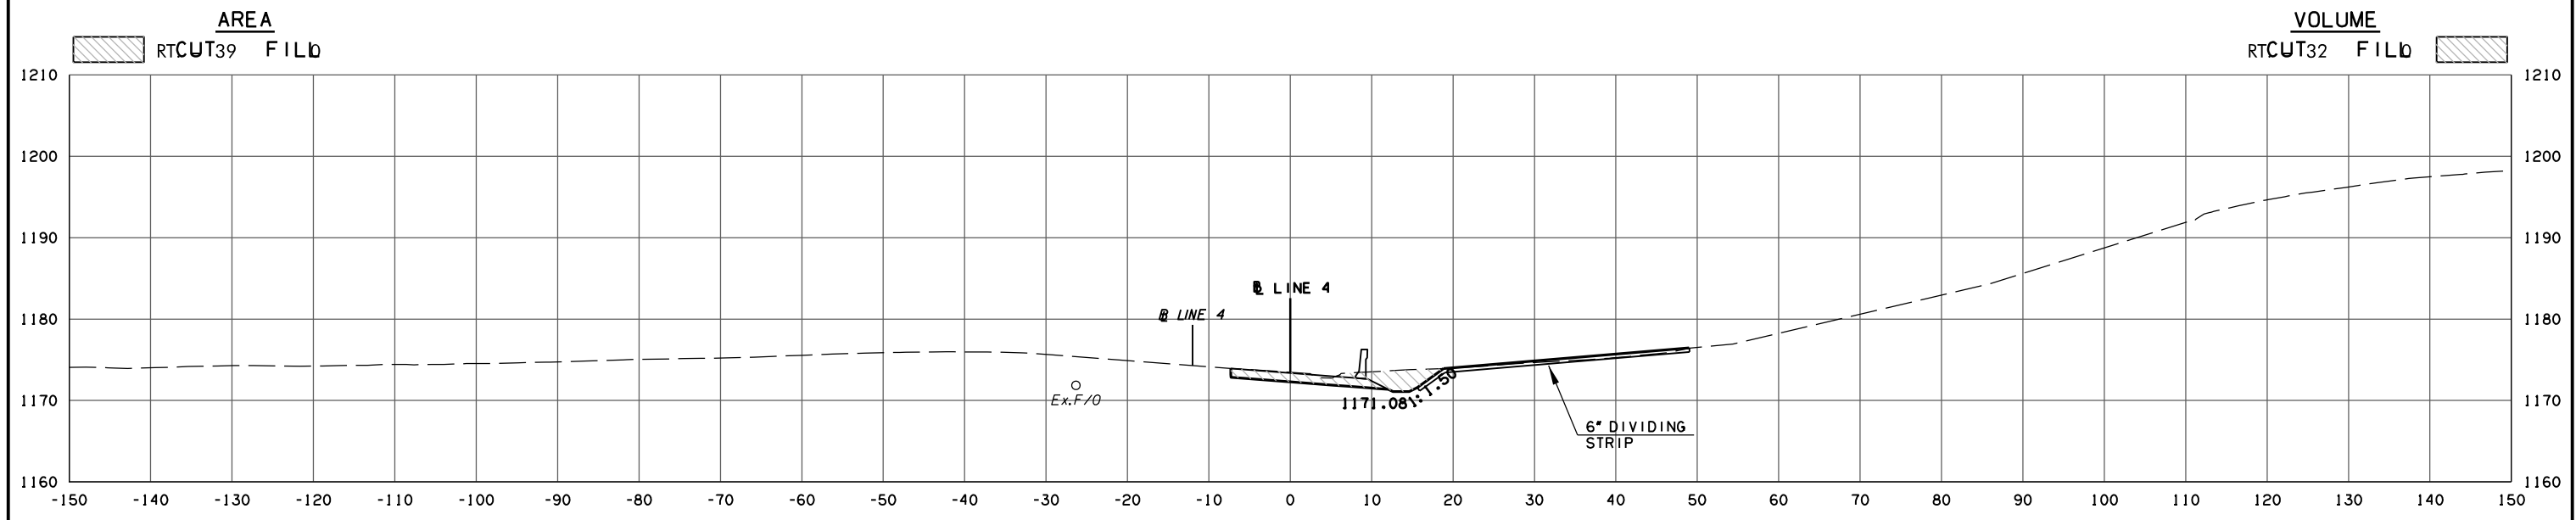

344 + 72.57

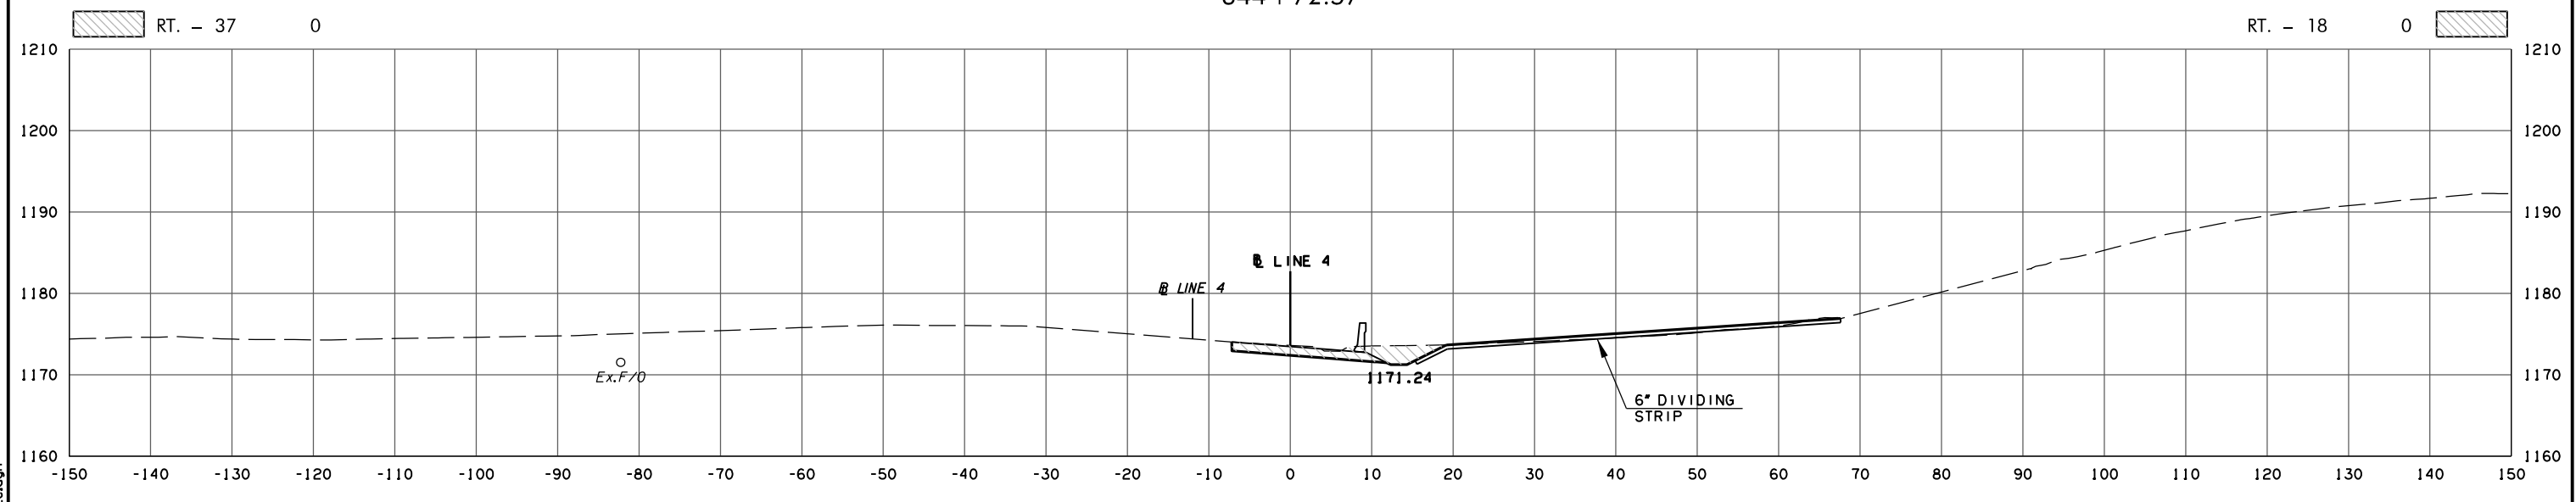

344 + 50.00

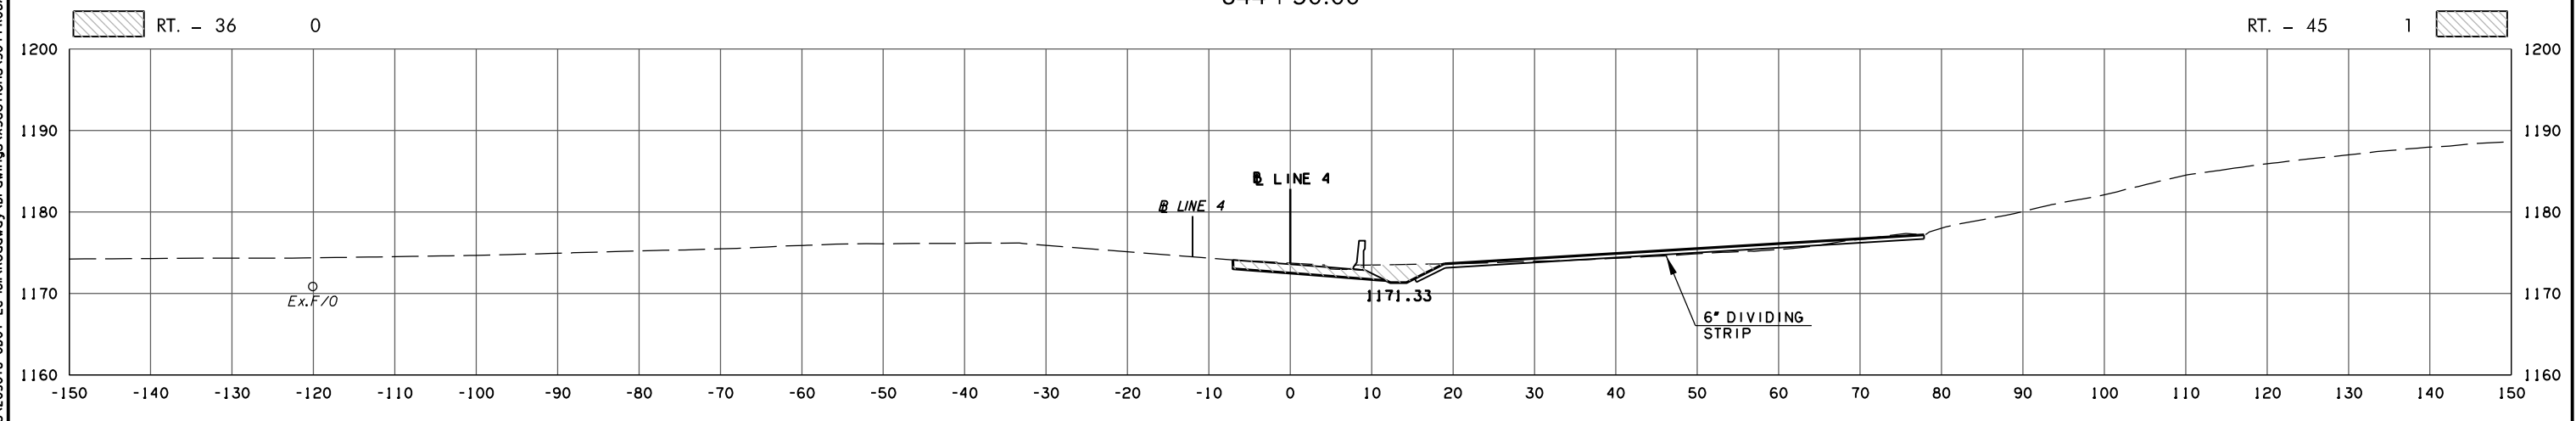

344 + 36.61

8/31/2017 2:34:59 PM  
 H:\PROJECTS\203078 0001 EC-161\Roadway\Drawings\XSections\30444(06).XSEC.dgn