



POB & ASSOCIATES, OKLAHOMA CITY, OK.						
FED. ROAD DIST. NO.	STATE	JOB PIECE NO.	FISCAL YEAR	SHEET NO.	TOTAL SHEETS	
6	OKLA.					
DESCRIPTION		REVISIONS		DATE		

AREA
CUT FILL

VOLUME
CUT FILL

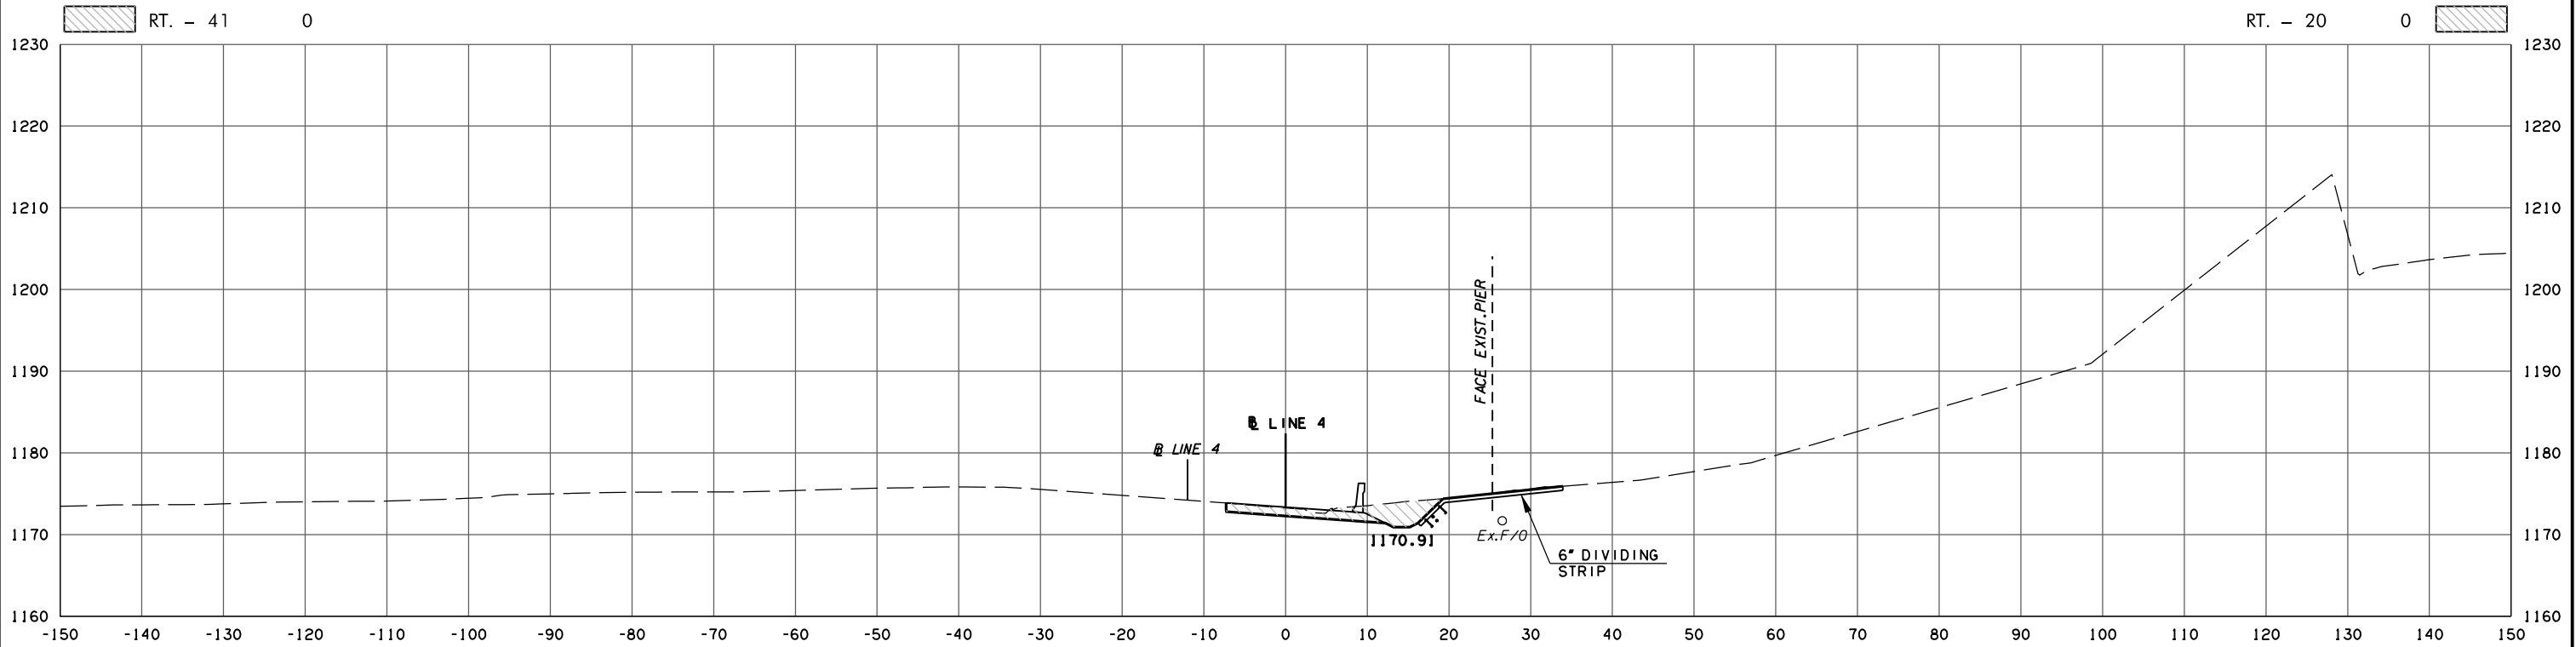

344 + 97.71

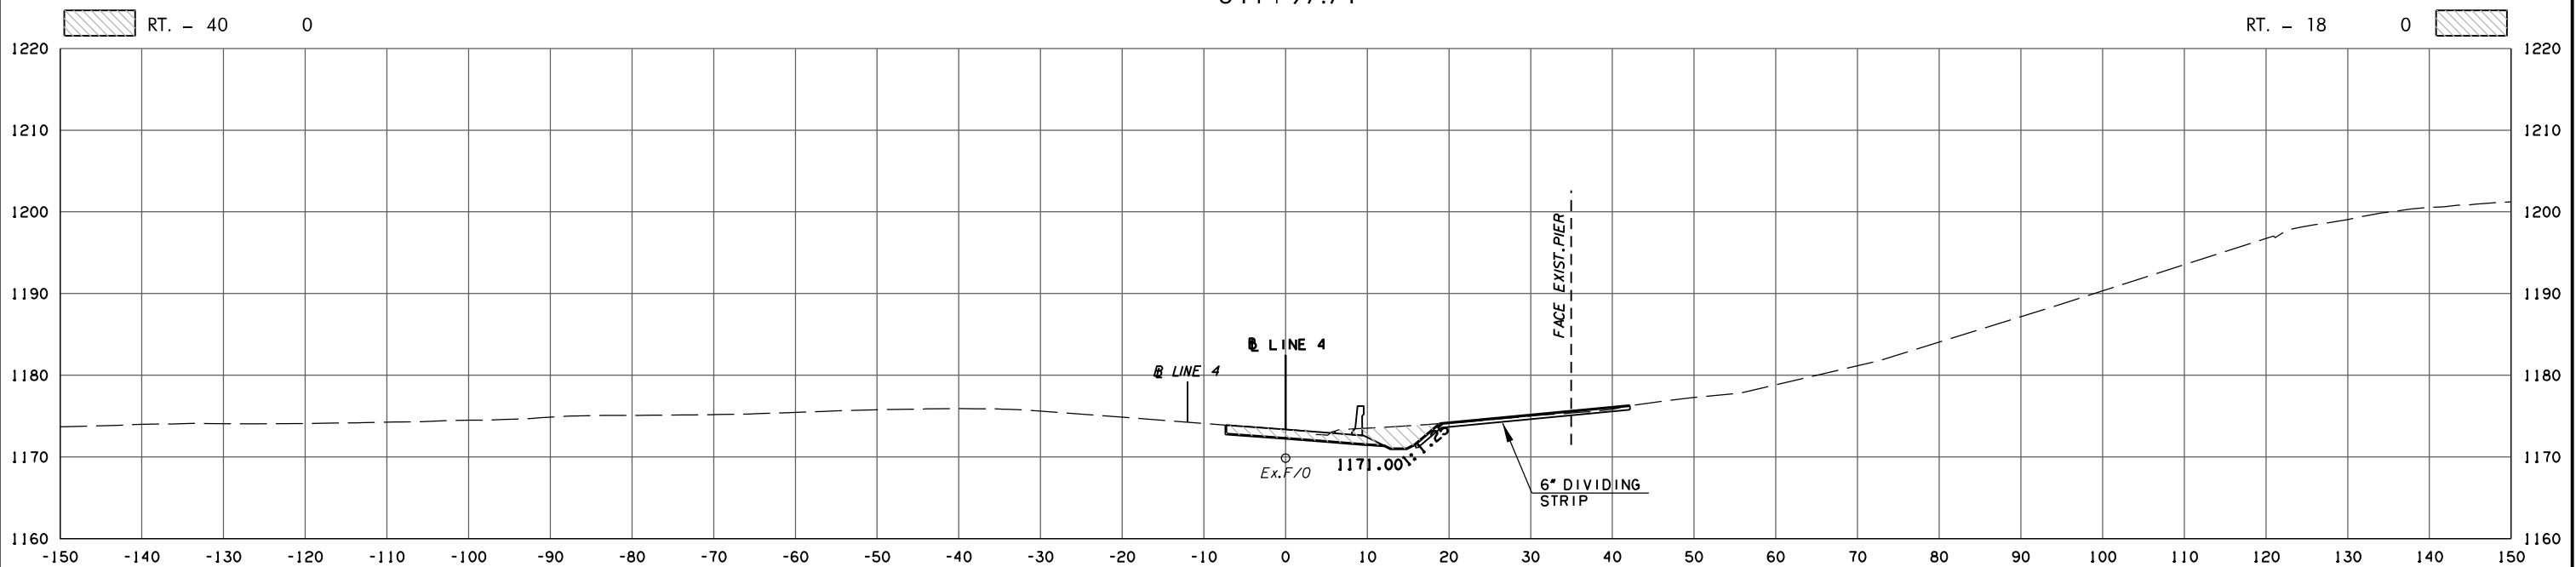

344 + 84.57

FIBER OPTIC LINE CROSSING - ELEVATION UNKNOWN

STATE JOB NO. 30444(06)
OKLAHOMA COUNTY SHEET NO. X67

8/31/2017 2:35:00 PM H:\PROJECTS\203078_0001_EC-1611\Roadway\Drawings\XSections\30444(06).XSEC.dgn