


POB & ASSOCIATES, OKLAHOMA CITY, OK.						
FED. ROAD DIST. NO.	STATE	JOB PIECE NO.	FISCAL YEAR	SHEET NO.	TOTAL SHEETS	
6	OKLA.					
DESCRIPTION			REVISIONS	DATE		

AREA
CUT FILL

RT. - 100 0

VOLUME
CUT FILL


RT. - 15 0

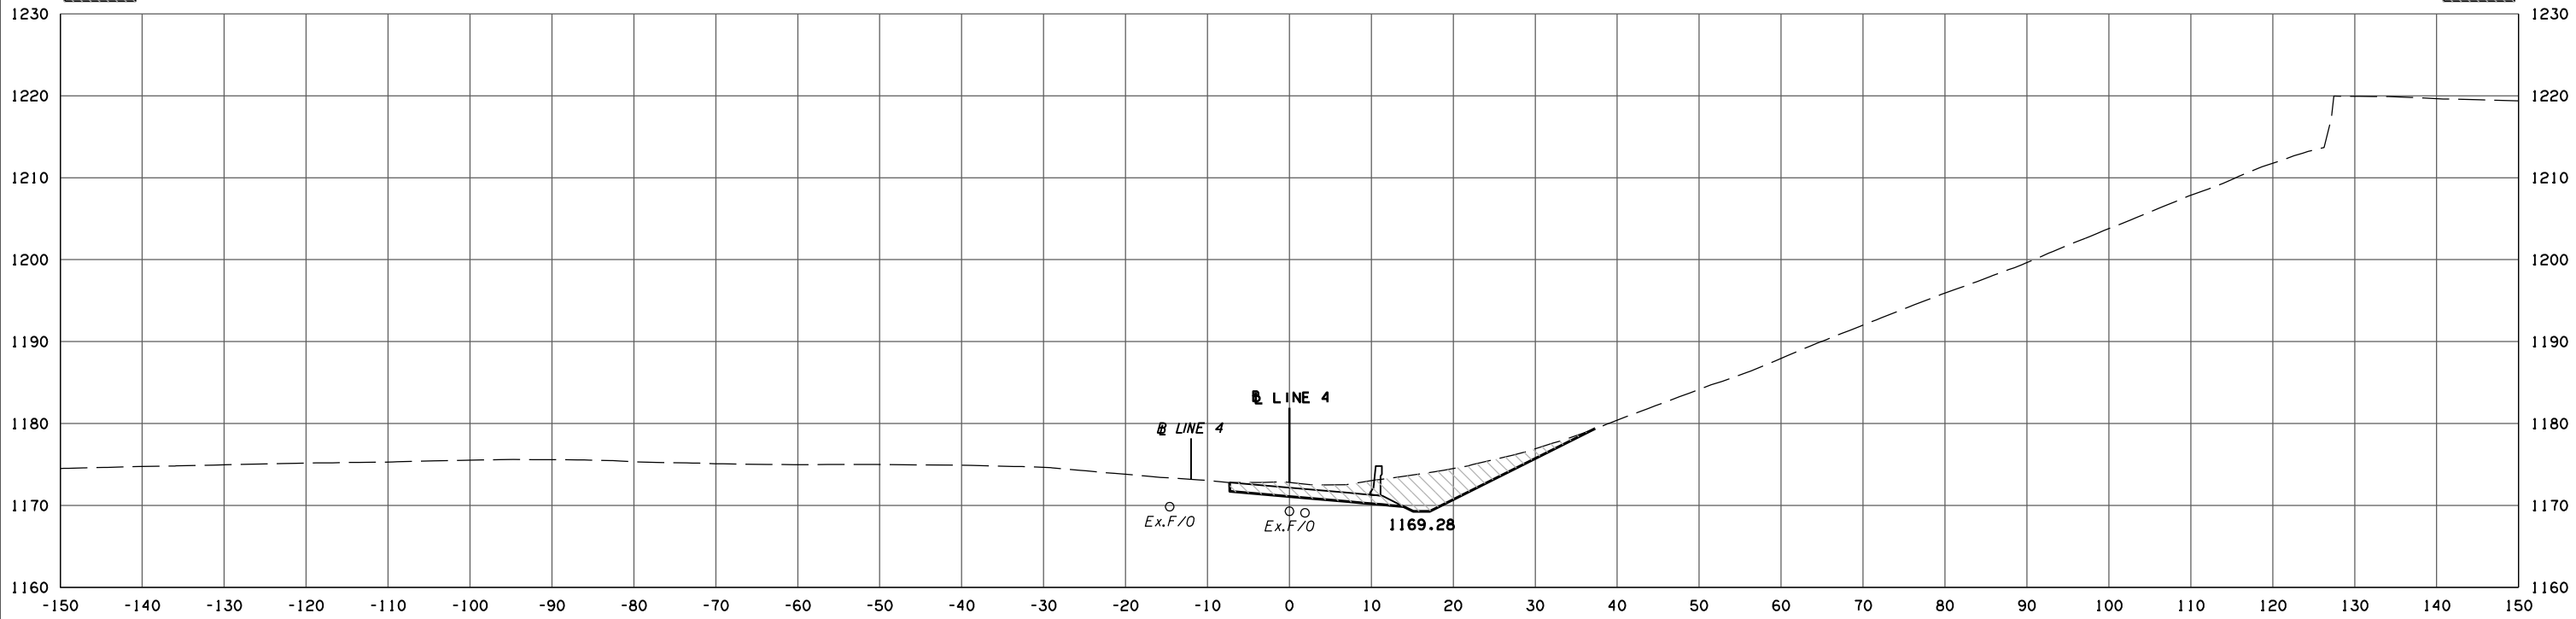

347+11.57
FIBER OPTIC LINE CROSSING - ELEVATION UNKNOWN

RT. - 101 0

RT. - 28 0

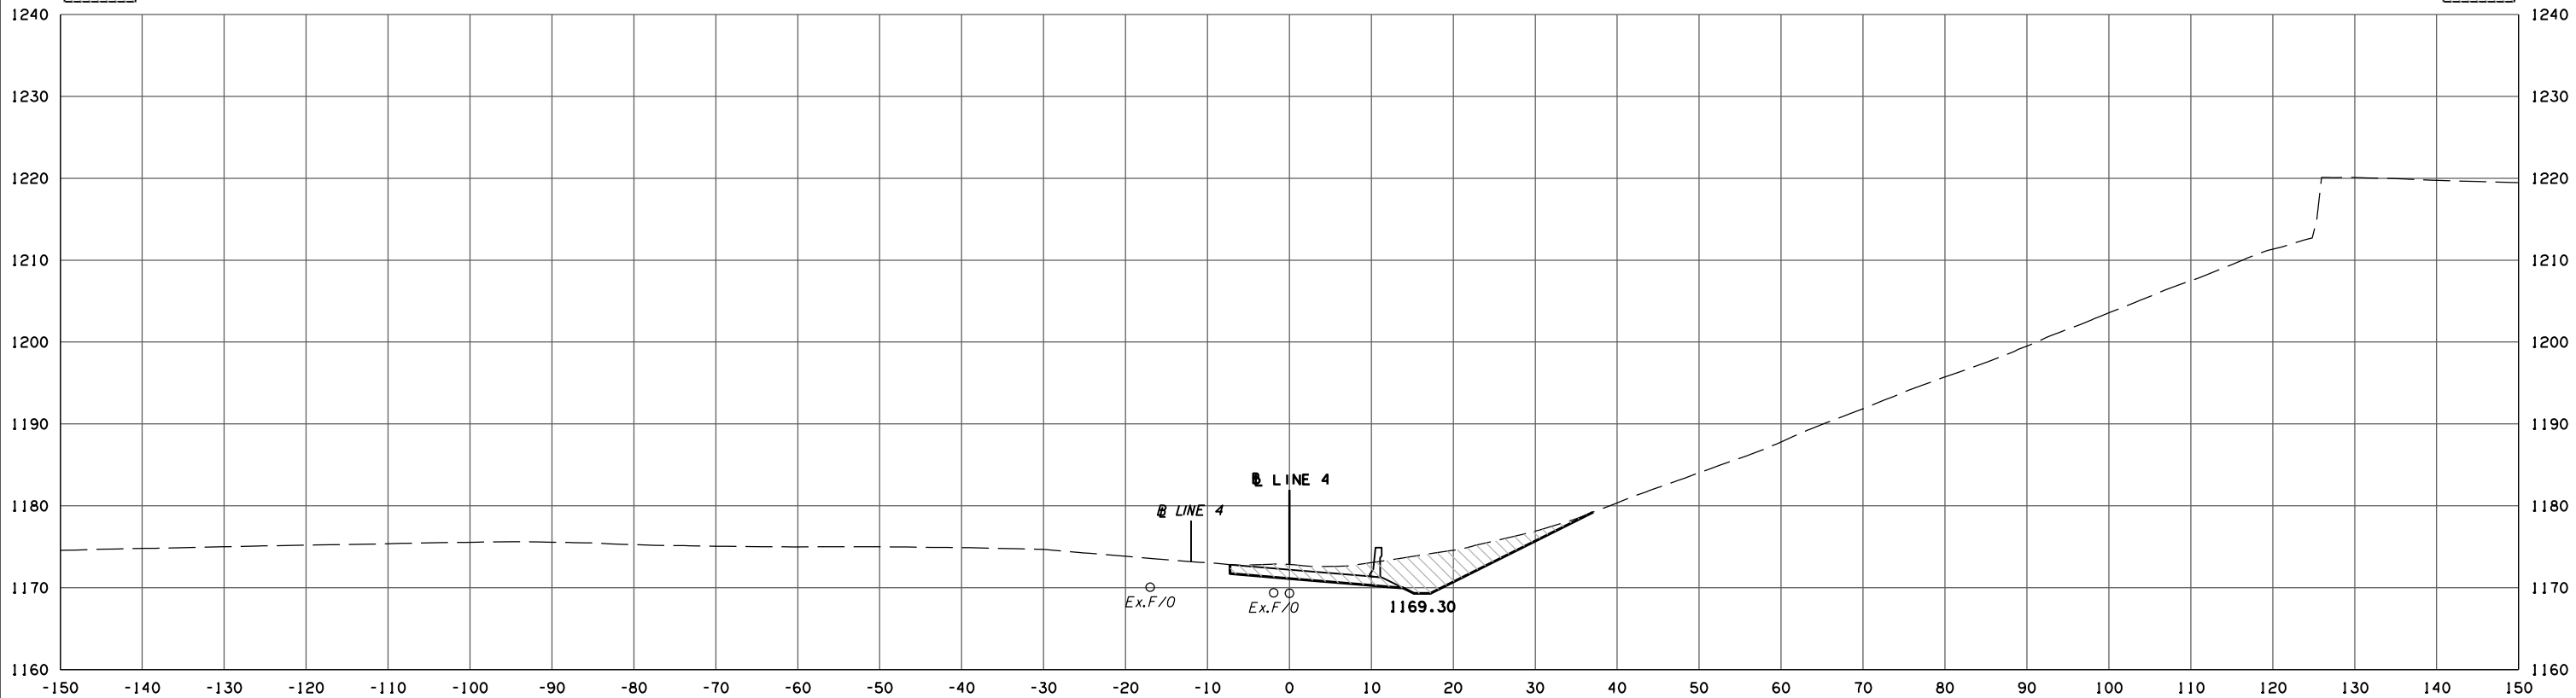

347+07.48
FIBER OPTIC LINE CROSSING - ELEVATION UNKNOWN

LINE 4

STATE JOB NO. 30444(06)
OKLAHOMA COUNTY SHEET NO. X74

8/31/2017 2:35:07 PM H:\PROJECTS\203078_0001_EC-161\Roadway\Drawings\XSections\30444(06).XSEC.dgn