



| POB & ASSOCIATES, OKLAHOMA CITY, OK. | | | | | | |
|--------------------------------------|-------|---------------|-------------|-----------|--------------|--|
| FED. ROAD DIST. NO. | STATE | JOB PIECE NO. | FISCAL YEAR | SHEET NO. | TOTAL SHEETS | |
| 6 | OKLA. | | | | | |
| DESCRIPTION | | REVISIONS | | | DATE | |
| | | | | | | |

AREA
CUT FILL

VOLUME
CUT FILL

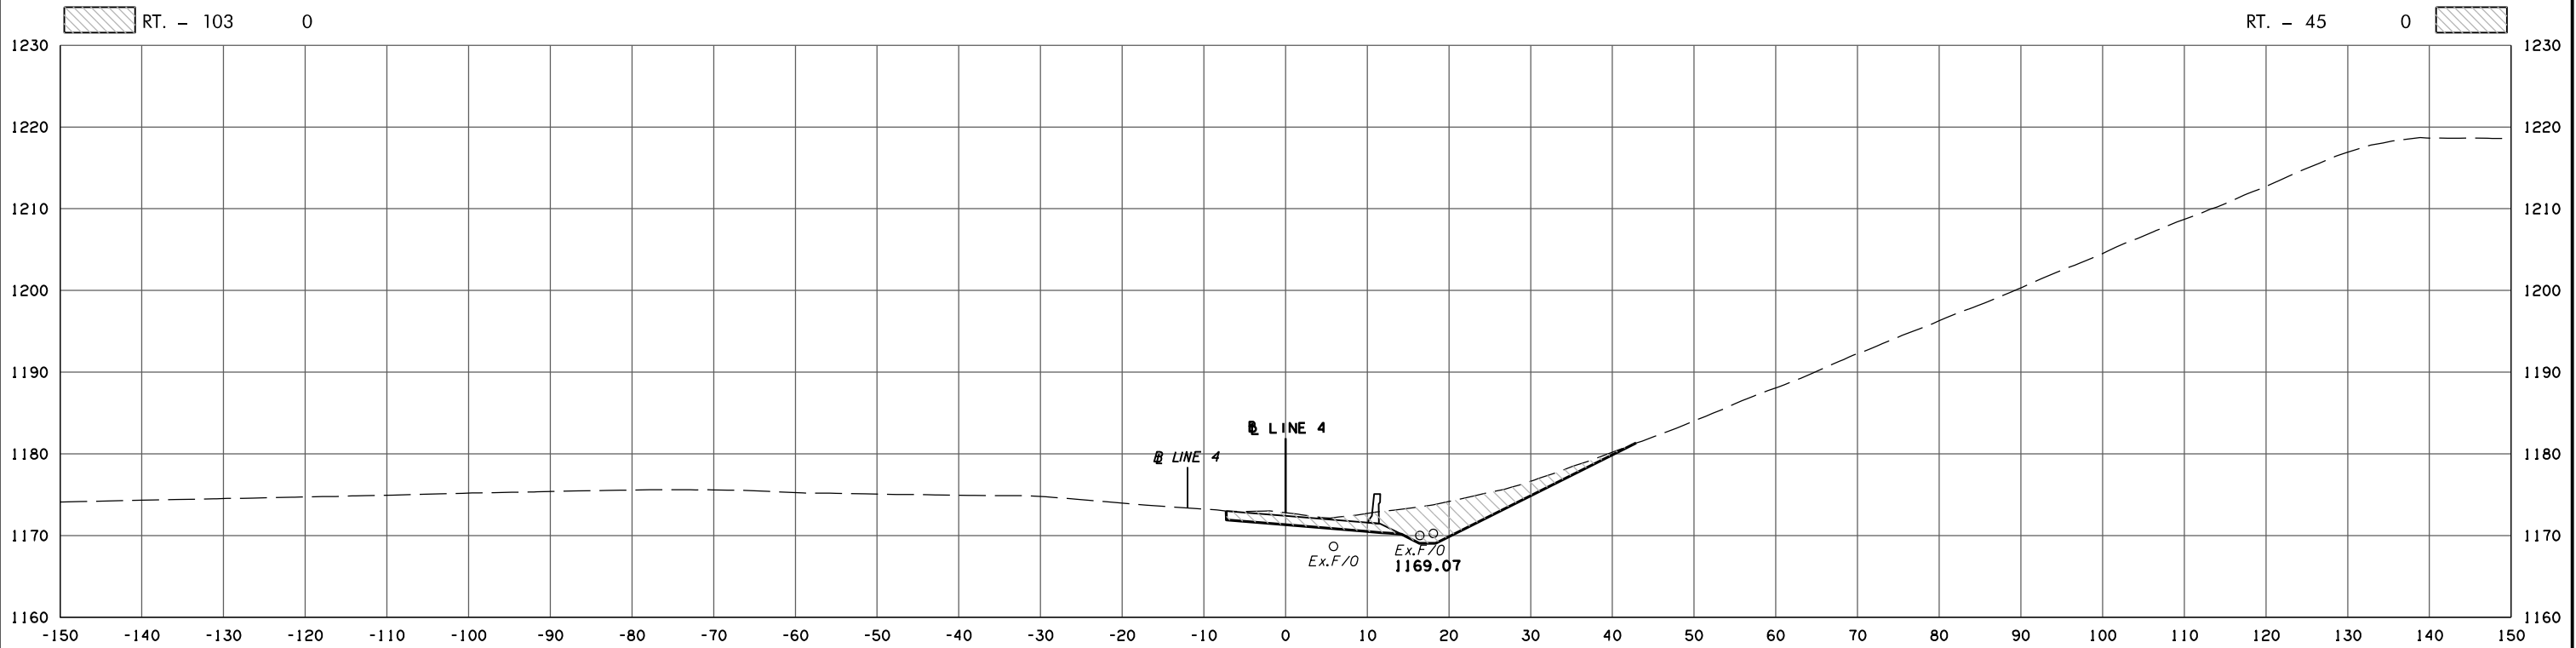

347 + 50.00

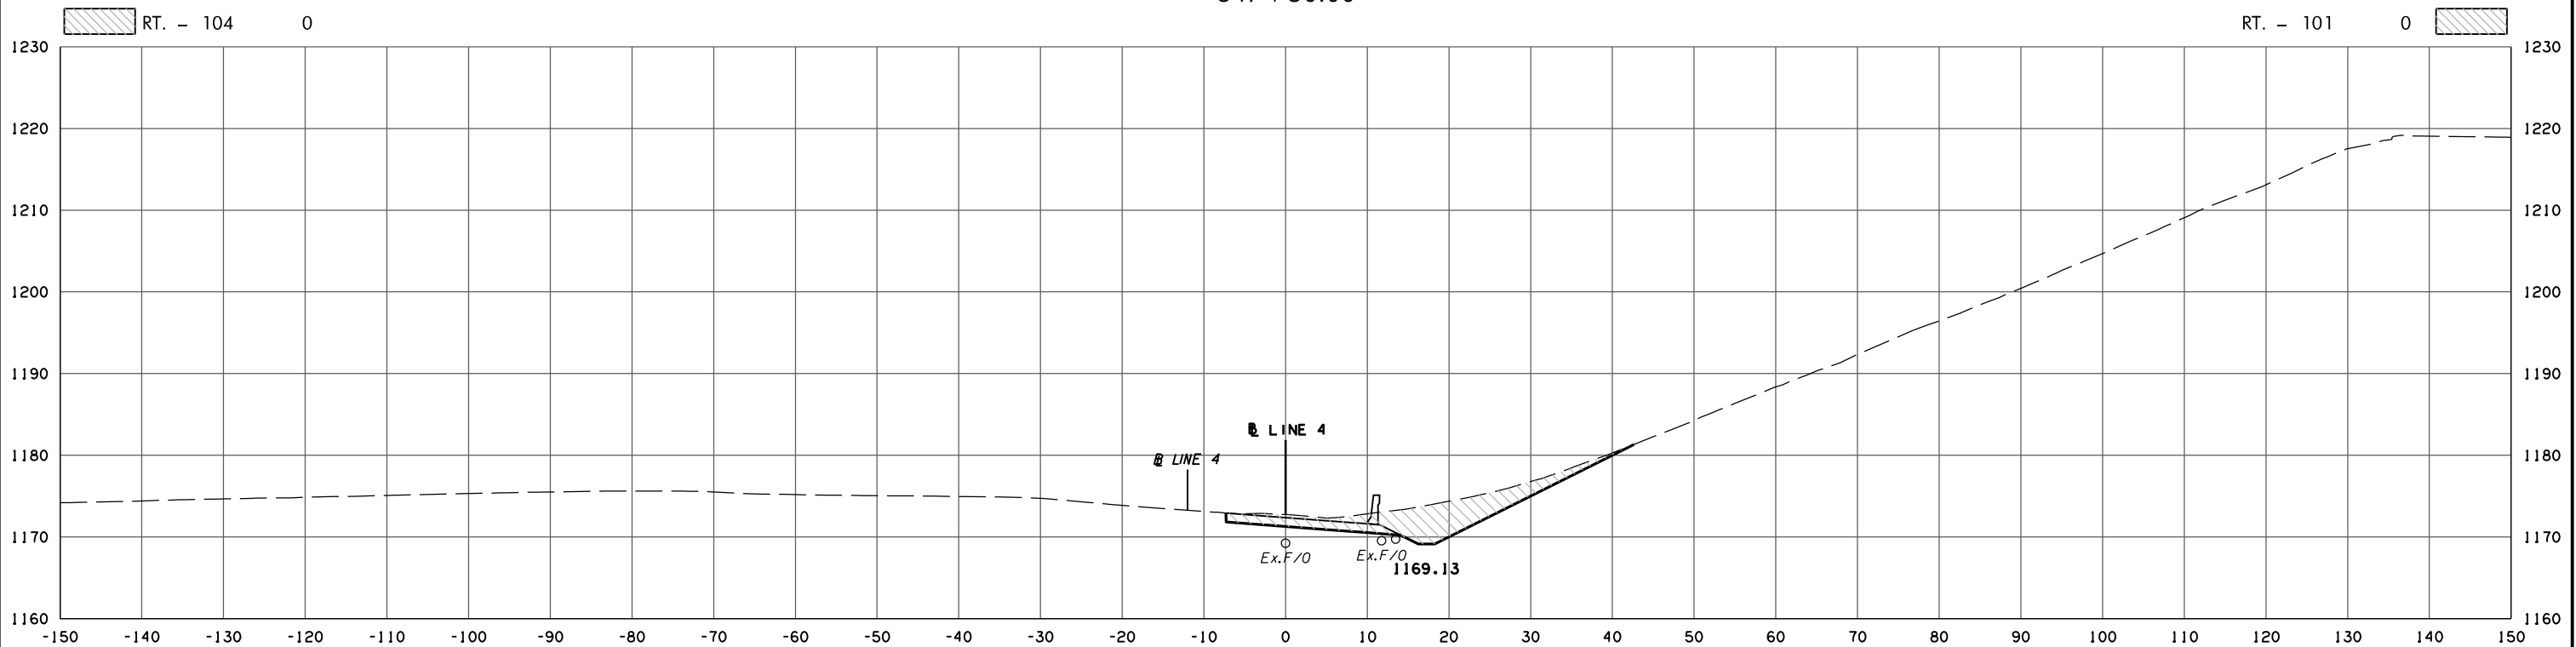

347 + 38.34

FIBER OPTIC LINE CROSSING - ELEVATION UNKNOWN

LINE 4

| | |
|-----------------|---------------|
| STATE JOB NO. | 30444(06) |
| OKLAHOMA COUNTY | SHEET NO. X75 |

8/31/2017 2:35:08 PM
 H:\PROJECTS\203078 0001 EC-161\Roadway\Drawings\XSections\30444(06).XSEC.dgn