



POB & ASSOCIATES, OKLAHOMA CITY, OK.						
FED. DIST. NO.	ROAD NO.	STATE	JOB PIECE NO.	FISCAL YEAR	SHEET NO.	TOTAL SHEETS
6		OKLA.				
DESCRIPTION			REVISIONS	DATE		

AREA
CUT FILL

VOLUME
CUT FILL

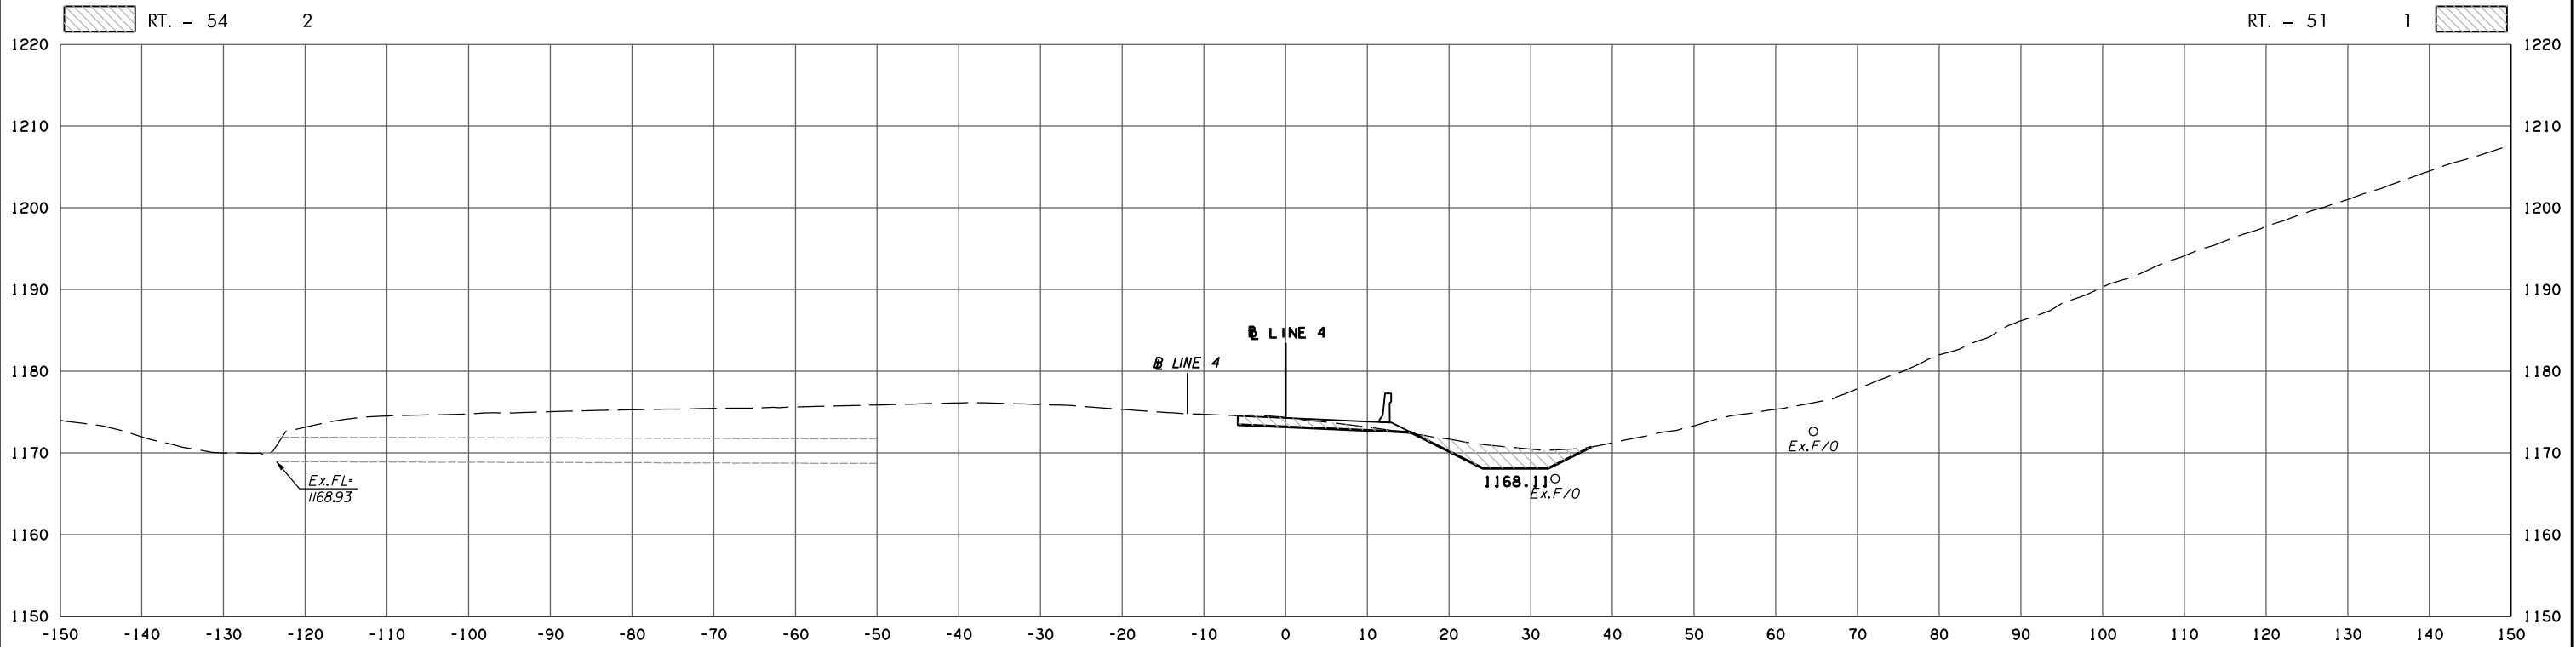

349 + 26.14

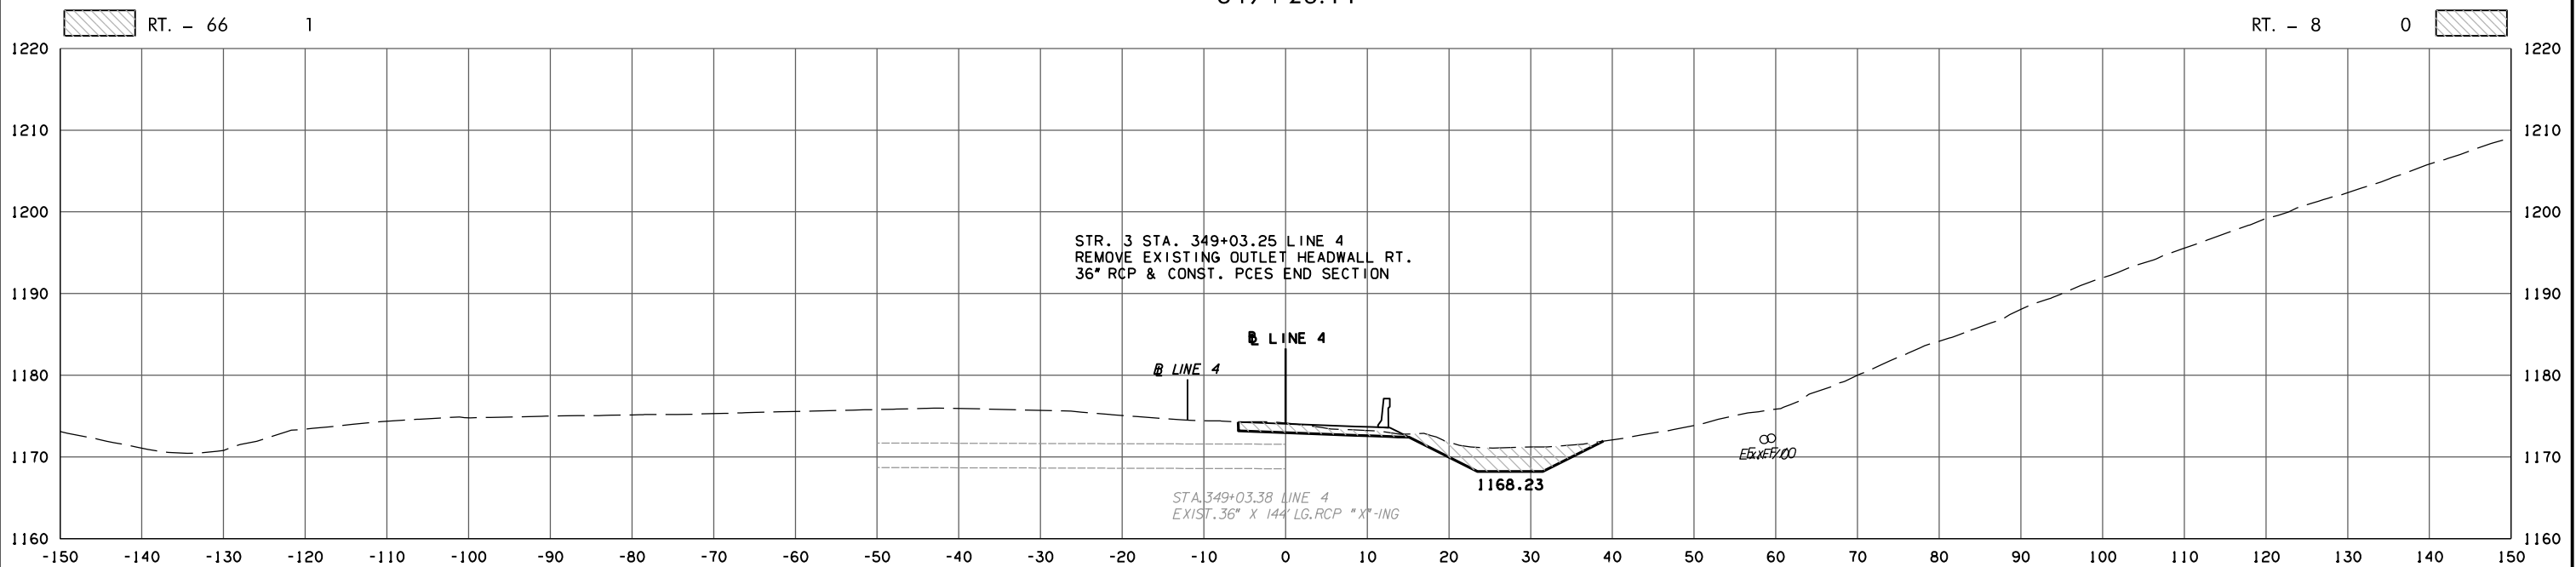

STR. 3 STA. 349+03.25 LINE 4
REMOVE EXISTING OUTLET HEADWALL RT.
36" RCP & CONST. PCES END SECTION

STA. 349+03.38 LINE 4
EXIST. 36" X 144' LG. RCP "X"-ING

349 + 03.38

8/31/2017 2:35:11PM H:\PROJECTS\203078 0001 EC-161\Roadway\Drawings\XSections\30444(06).XSEC.dgn