


POB & ASSOCIATES, OKLAHOMA CITY, OK.						
FED. ROAD DIST. NO.	STATE	JOB PIECE NO.	FISCAL YEAR	SHEET NO.	TOTAL SHEETS	
6	OKLA.					
DESCRIPTION			REVISIONS	DATE		


AREA  
CUT FILL

VOLUME  
CUT FILL

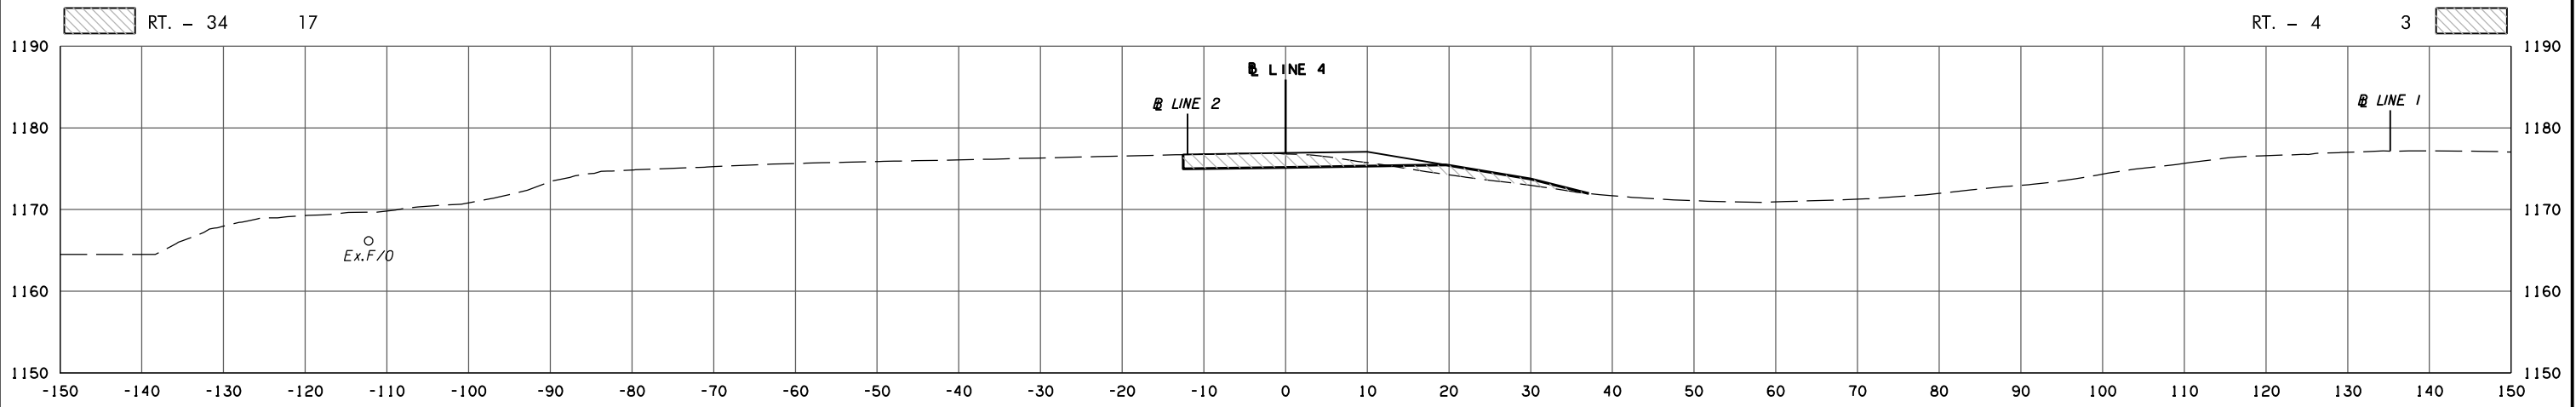


368 + 80.32

OVERHEAD POWER LINE CROSSING (3 LINES) - ELEVATION UNKNOWN

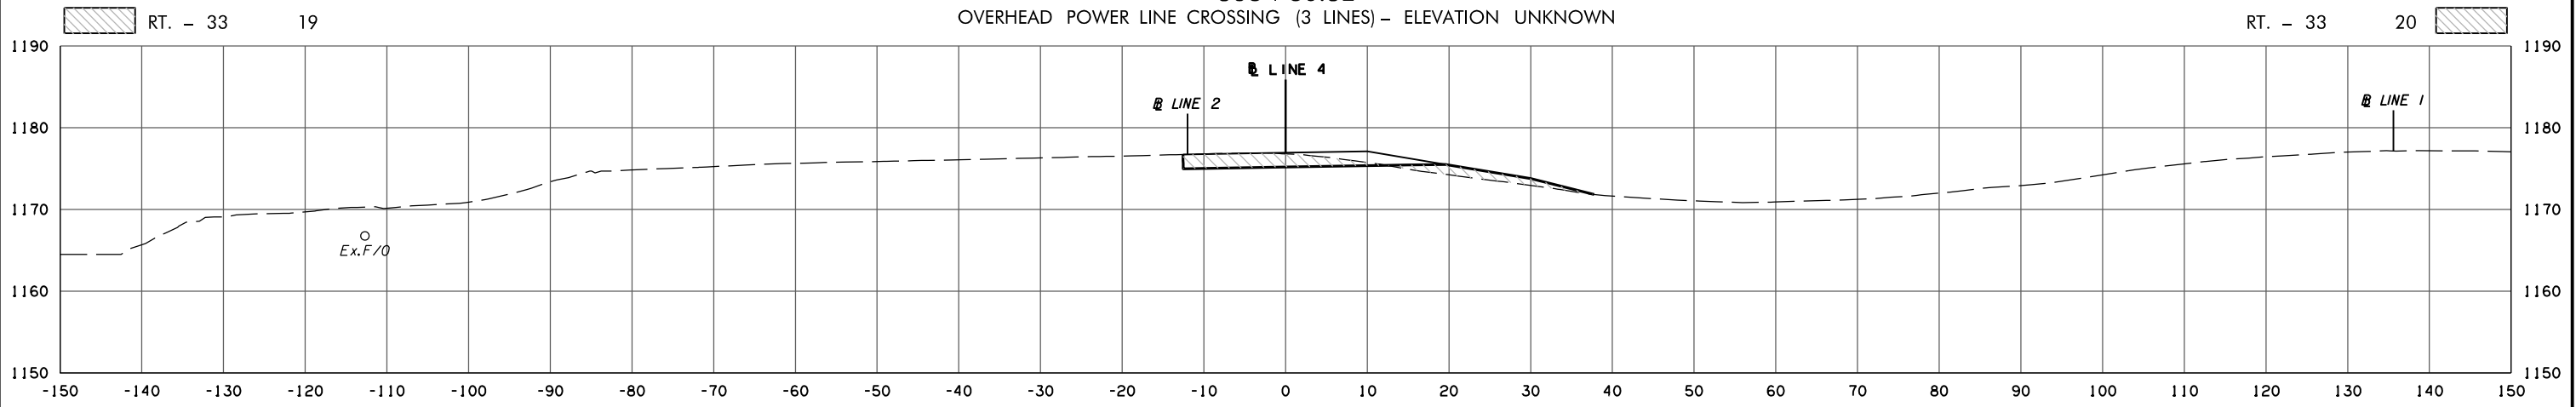

368 + 76.87

SANITARY SEWER LINE CROSSING - ELEVATION UNKNOWN

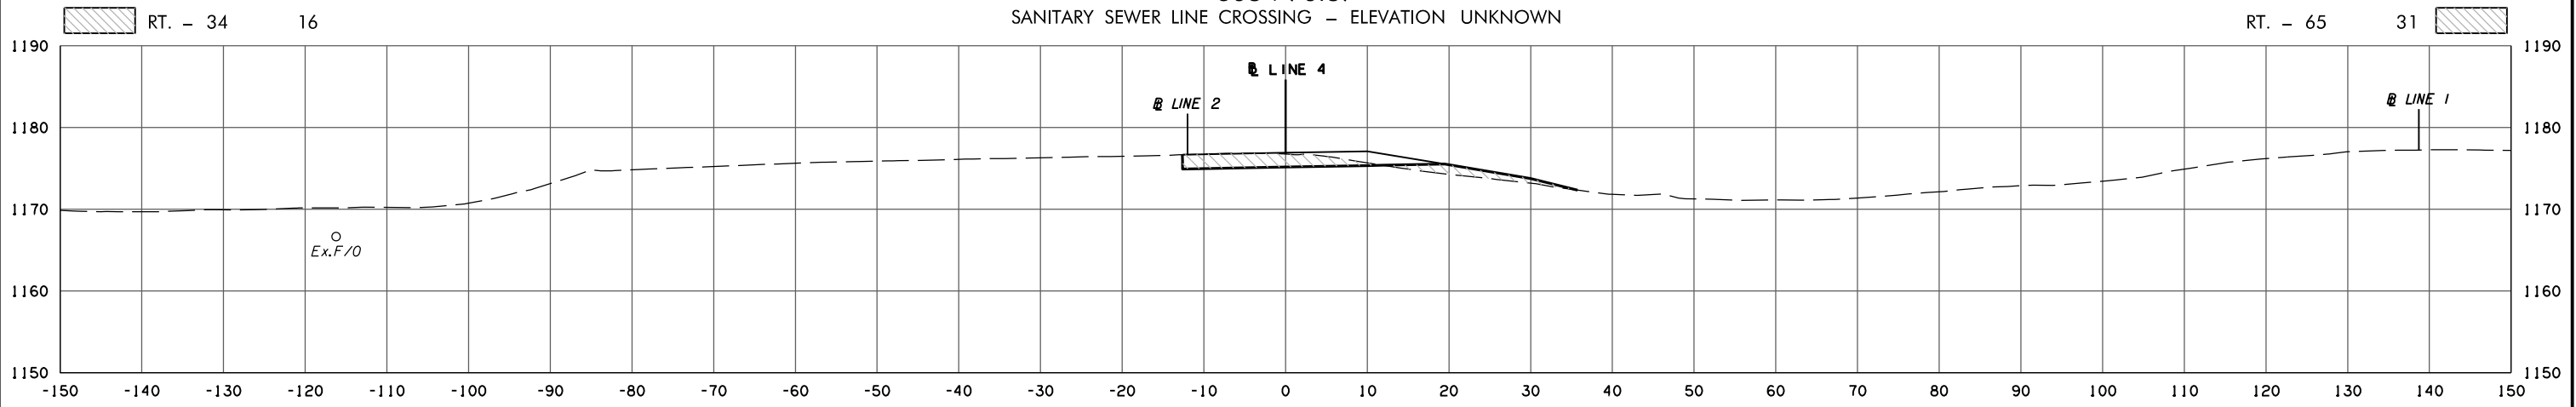

368 + 50.00

LINE 4

STATE JOB NO.	30444(06)
OKLAHOMA COUNTY	SHEET NO. X98

8/31/2017 2:35:35 PM  
 H:\PROJECTS\203078 0001 EC-1611\Roadway\Drawings\XSections\30444(06).XSEC.dgn