
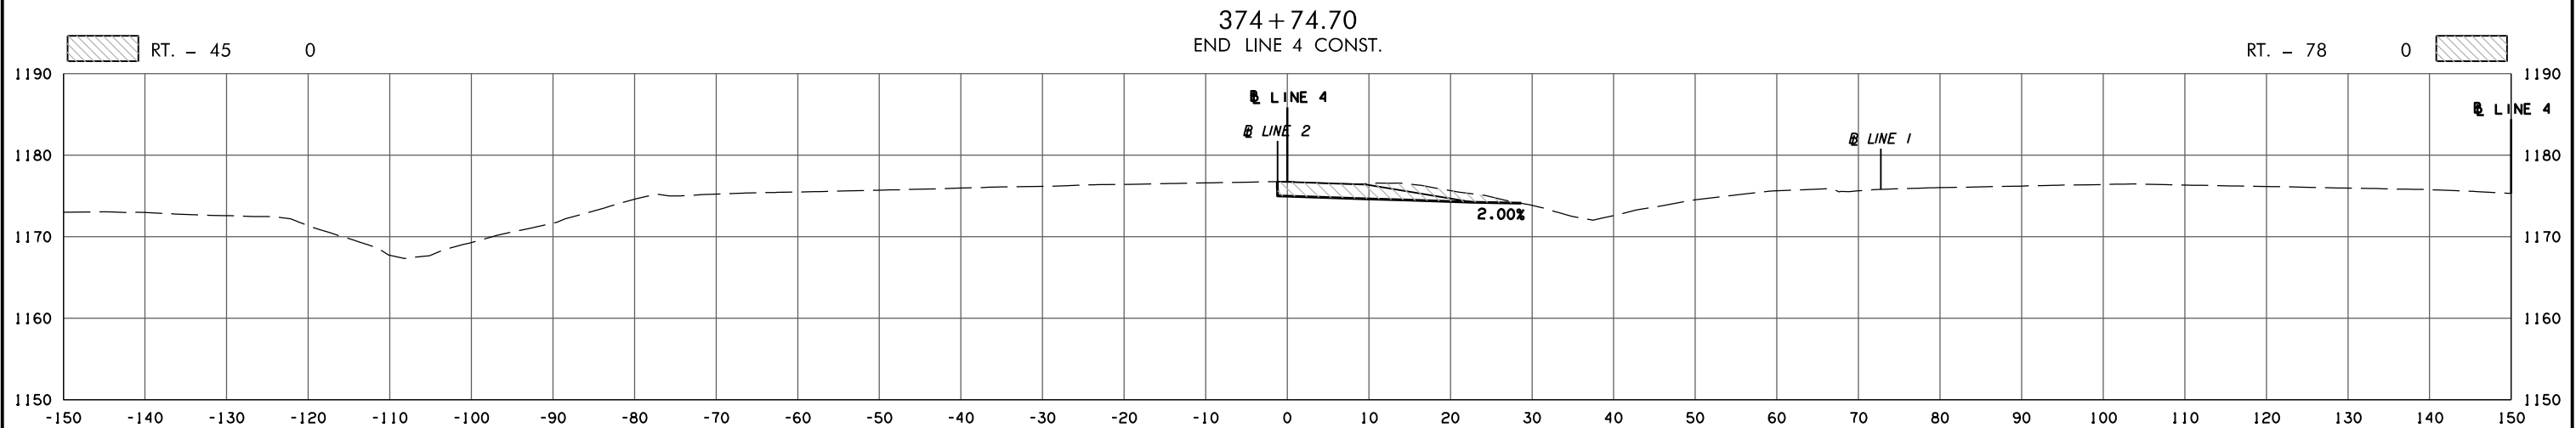


| POB & ASSOCIATES, OKLAHOMA CITY, OK. | | | | | | |
|--------------------------------------|-------|---------------|-------------|-----------|--------------|--|
| FED. ROAD DIST. NO. | STATE | JOB PIECE NO. | FISCAL YEAR | SHEET NO. | TOTAL SHEETS | |
| 6 | OKLA. | | | | | |
| DESCRIPTION | | | REVISIONS | DATE | | |
| | | | | | | |

AREA
CUT FILL

VOLUME
CUT FILL

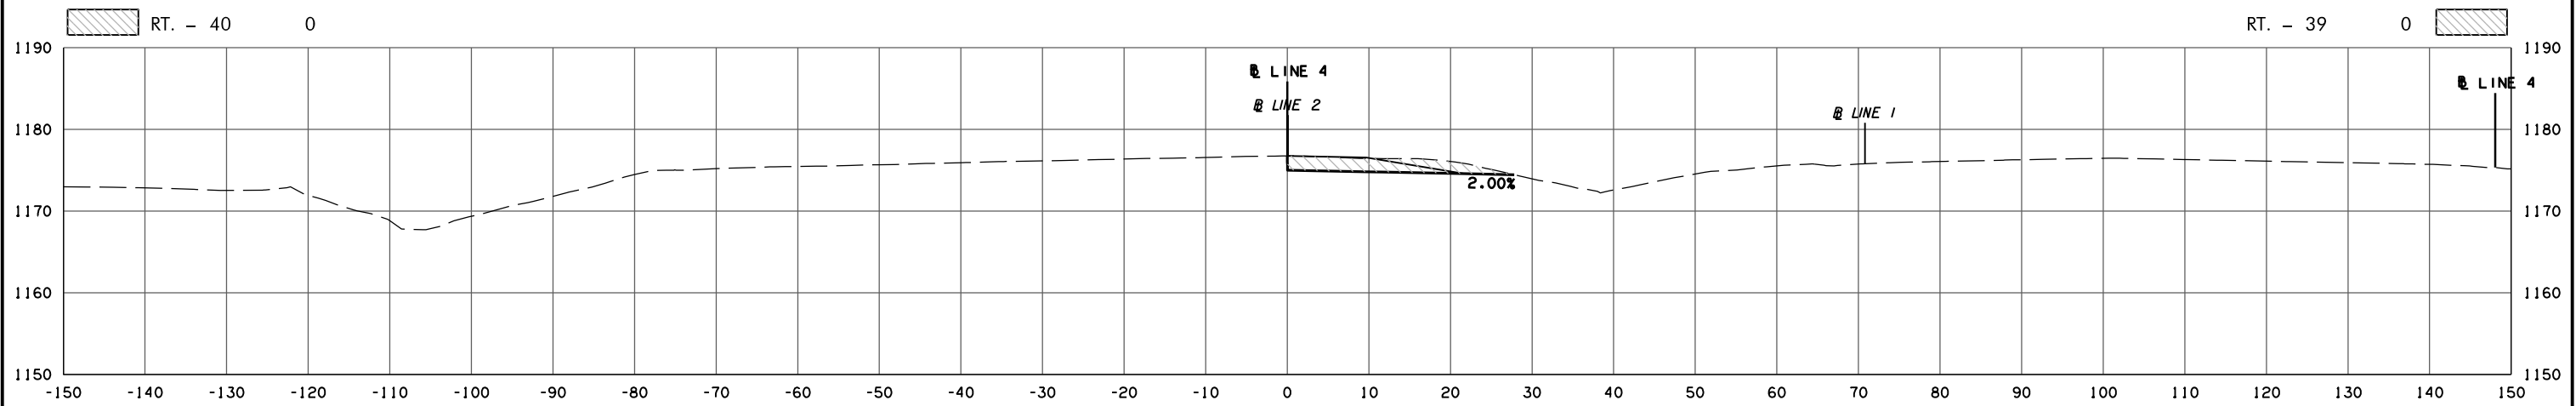

8/31/2017 2:35:41 PM
 H:\PROJECTS\203078_0001_EC-161\Roadway\Drawings\XSections\30444(06).XSEC.dgn

LINE 4

STATE JOB NO. 30444(06)
 OKLAHOMA COUNTY SHEET NO. X104