


OKLAHOMA DEPARTMENT OF TRANSPORTATION					
FED. ROAD DIST. NO.	STATE	PROJ. NO.	FISCAL YEAR	SHEET NO.	TOTAL SHEETS
	OKLA.				
DESCRIPTION		REVISIONS		DATE	


SECTION 2
T-24-N, R-09-E

SECTION 2
T-24-N, R-09-E

CURVE NO. 3
=13°42'00.00"
T=688.285'
L=1370.005'
R=5729.600'
CH=1366.744'
C.B.=N17°14'12.61"E

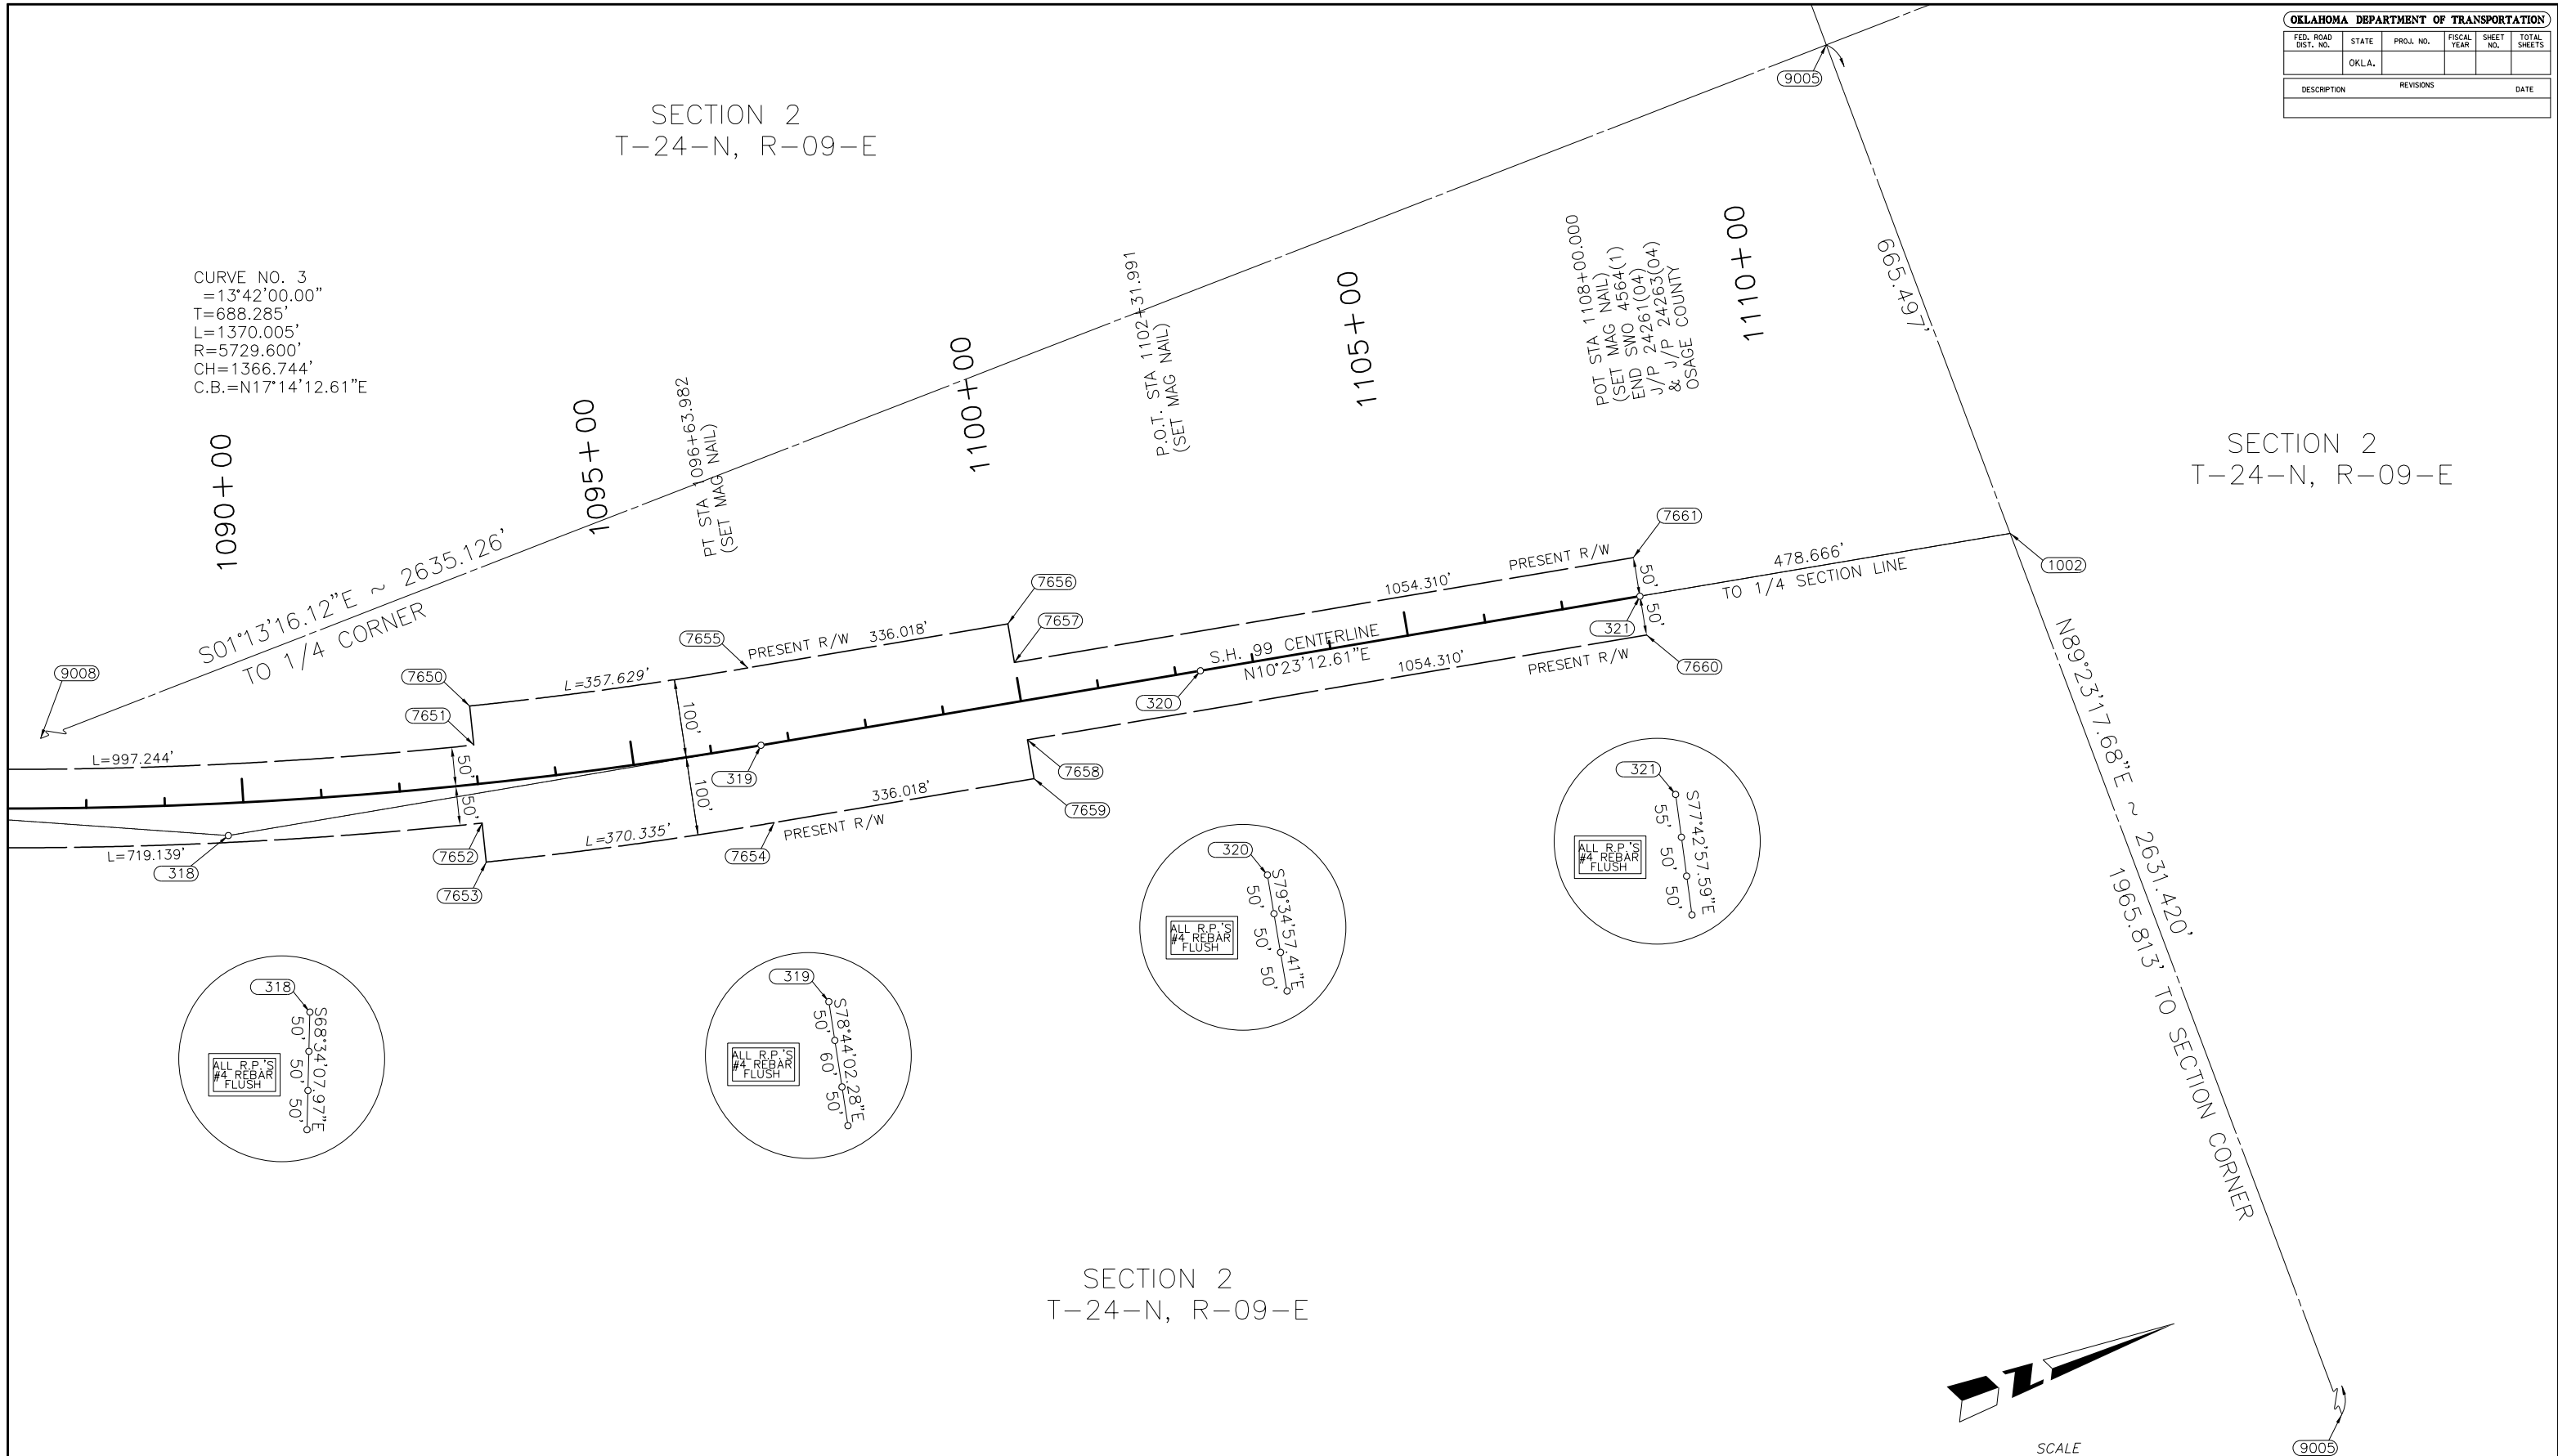

SECTION 2
T-24-N, R-09-E

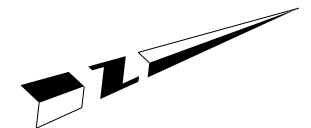

SCALE
1" = 100'

PLS	JMH	OKLAHOMA DEPARTMENT OF TRANSPORTATION DESIGN DIVISION SH-99 OVER BIRCH CREEK OSAGE COUNTY SURVEY DATA SHEET STATE JOB NO. 24261(04) SHEET NO. 19 OSAGE CO. SH-99
DRAWN	TG	
CHECKED	JMH	
APPROVED		
CREW	PT,JF,CF,SA	