


BM 3 - 80D NAIL IN 14" TREE
Sta. 1002+80, 69' LT. Elev. = 866.50

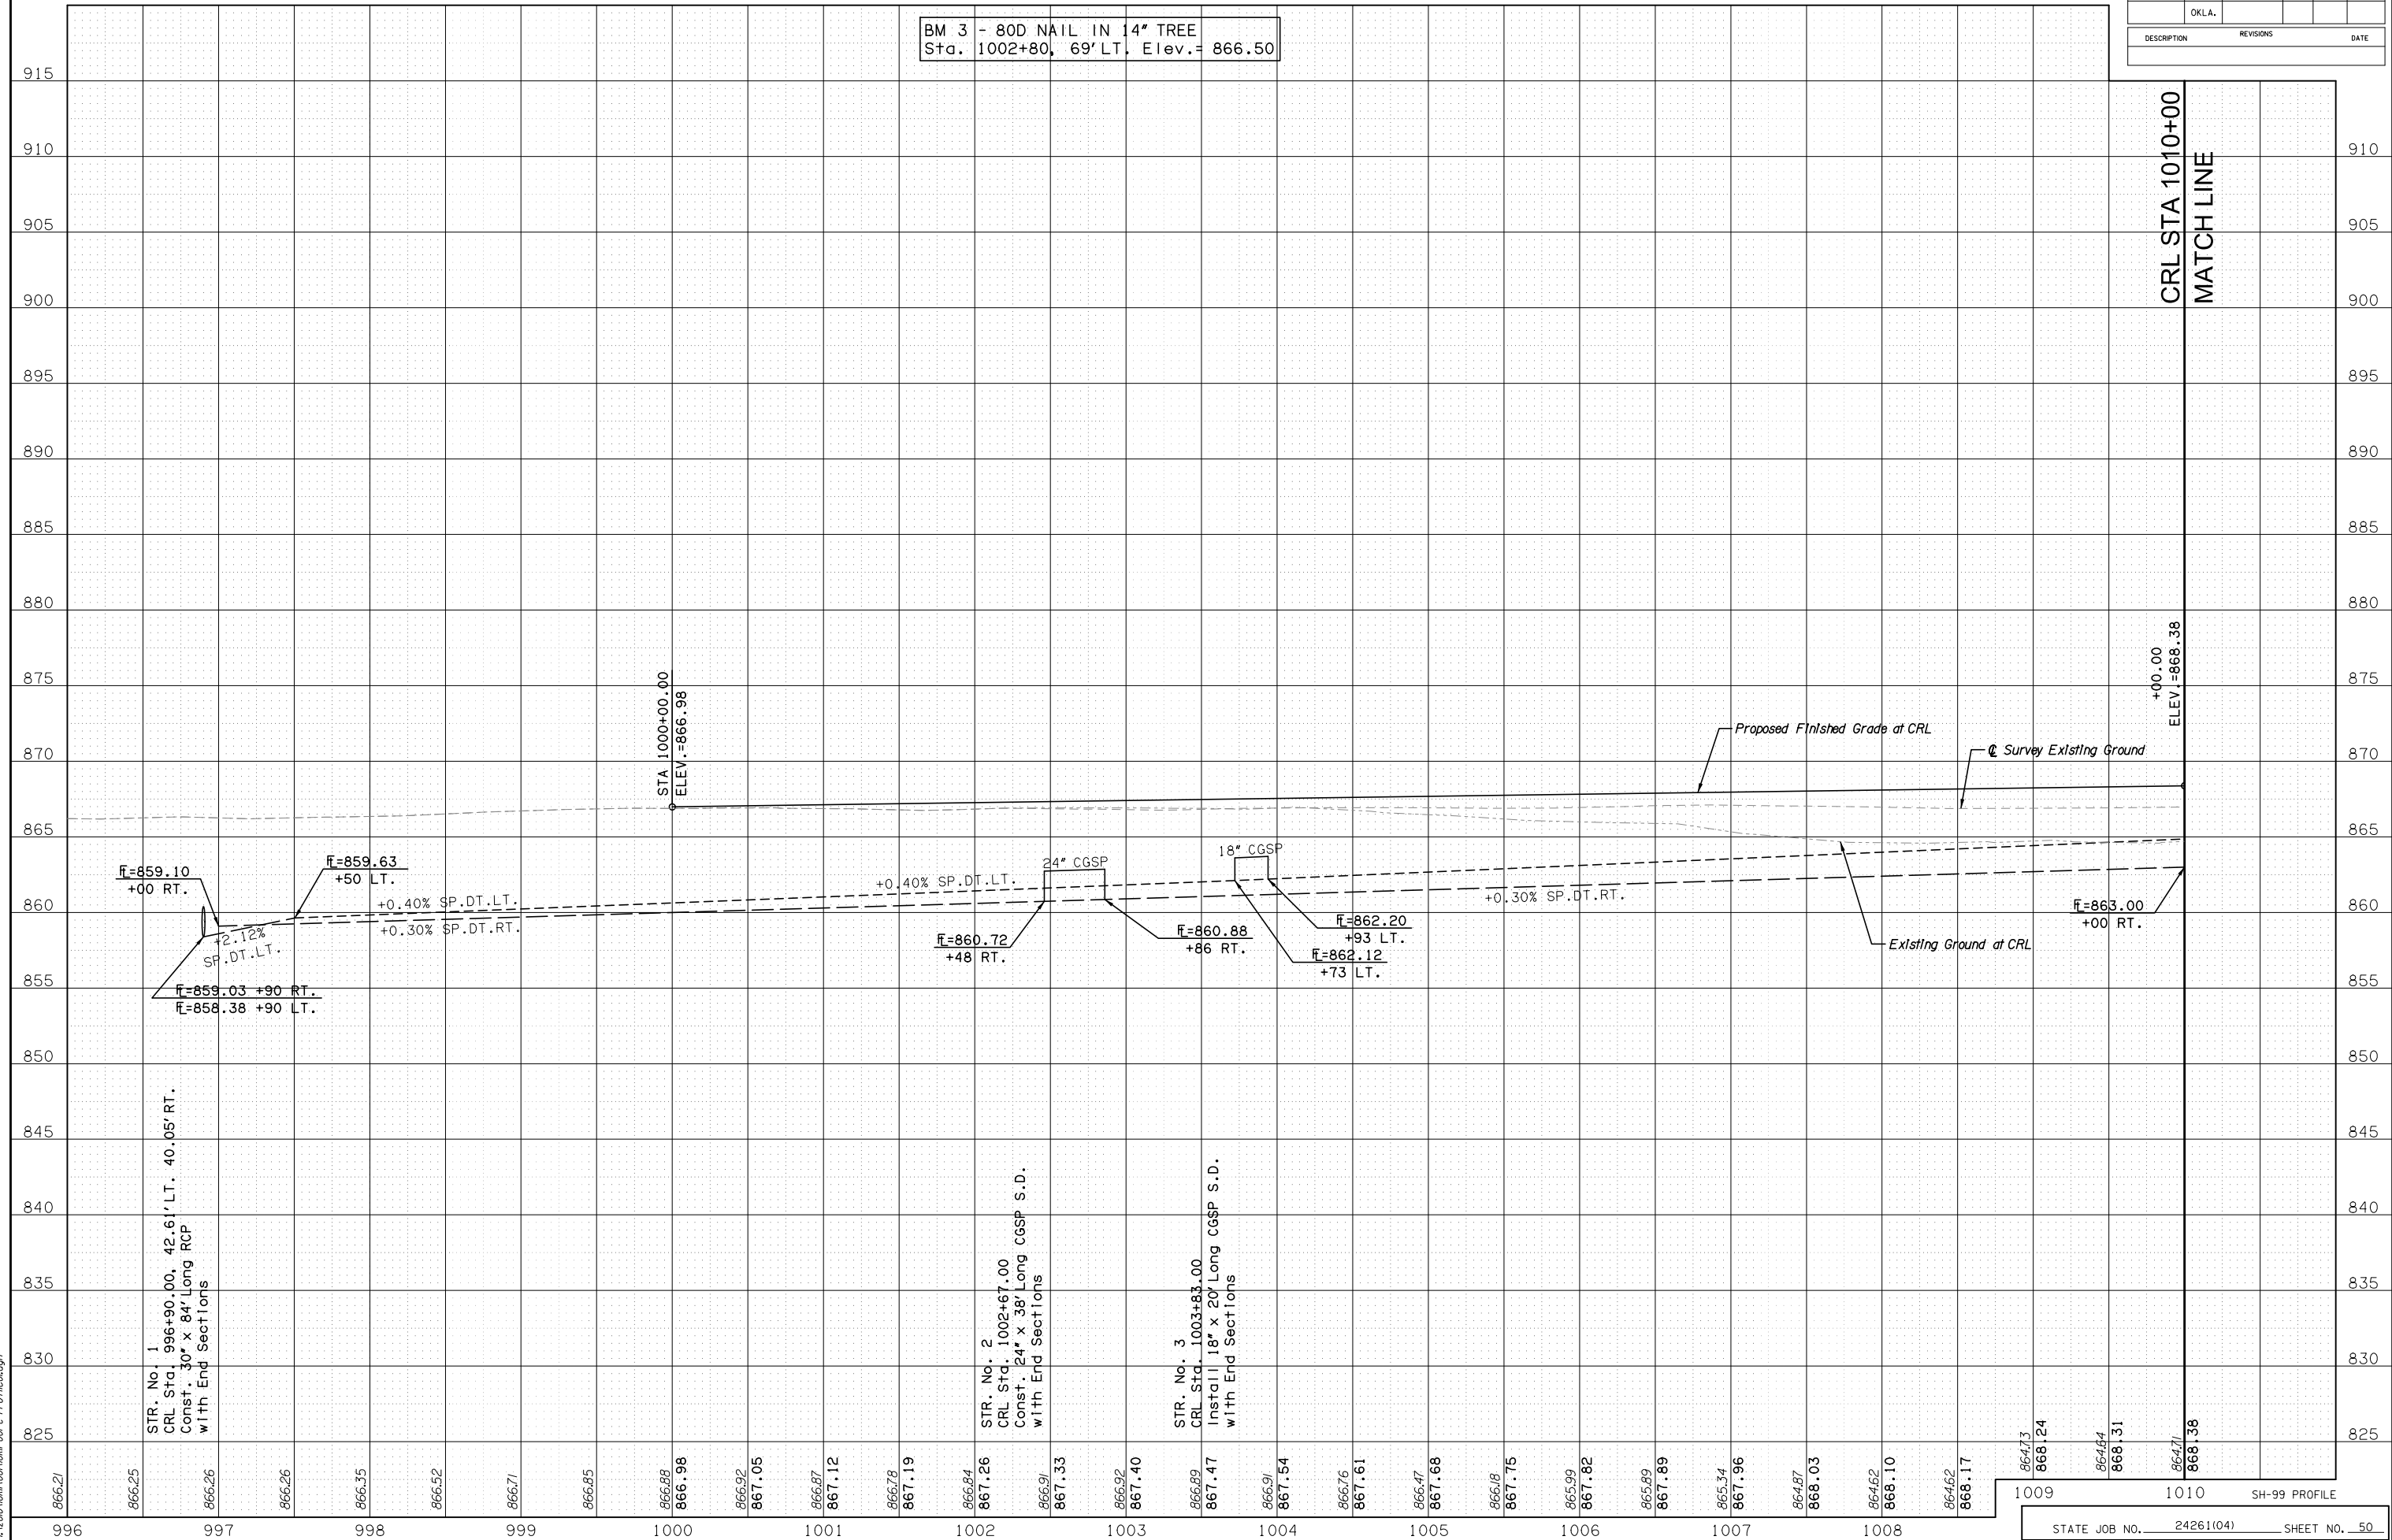

CRL STA 1010+00
MATCH LINE

+00.00
ELEV. = 868.38

DSWR: MKX PLOTTED BY: Joyce.delaney 6/19/2017 11:45:23 AM
 I:\2010\OKM\1001\001-00-C-Profile.dgn

866.21
866.25
866.26
866.26
866.35
866.52
866.71
866.85
866.88
866.98
866.92
867.05
866.87
867.12
866.78
867.19
866.84
867.26
866.91
867.33
866.92
867.40
866.89
867.47
866.91
867.54
866.76
867.61
866.47
867.68
866.18
867.75
865.99
867.82
865.89
867.89
865.34
867.96
864.87
868.03
864.62
868.10
864.62
868.17
864.73
868.24
864.64
868.31
864.71
868.38

1009 1010 SH-99 PROFILE

STATE JOB NO. 24261(04) SHEET NO. 50