


BM 10 - 80D NAIL IN 18" TREE
Sta. 1056+52, 74' RT. Elev. = 848.67

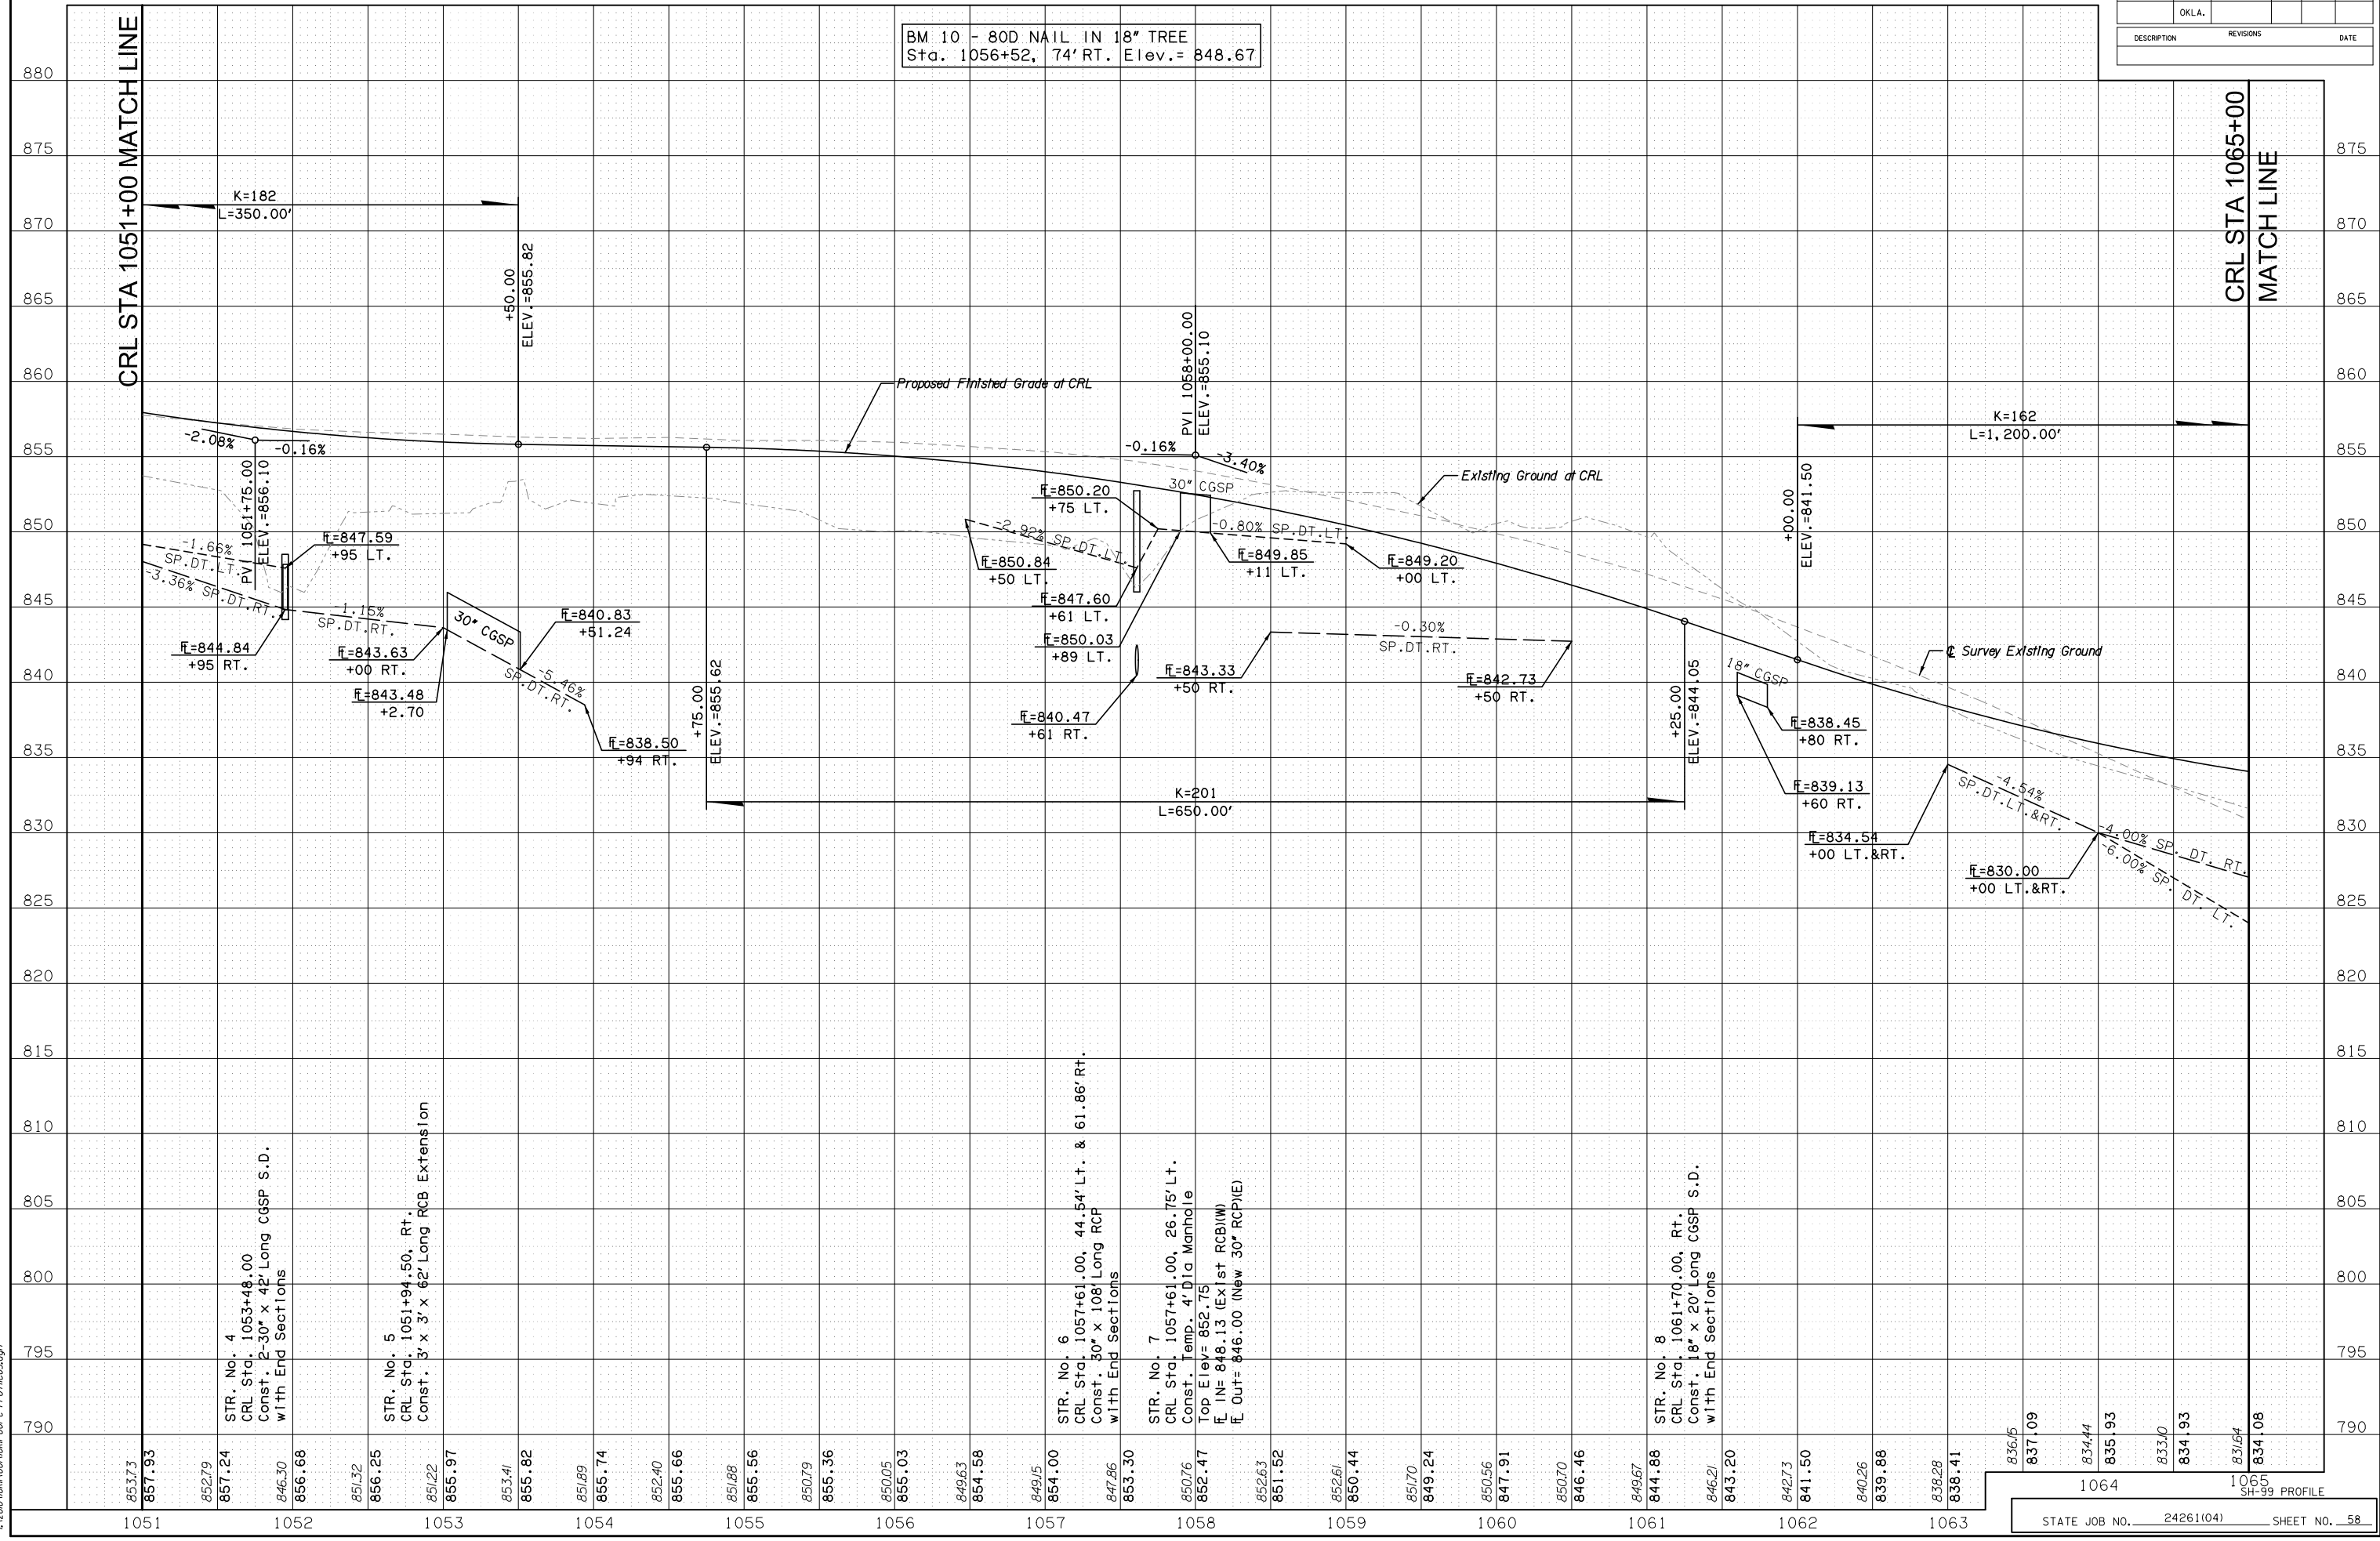

DSWR: MKX PLOTTED BY: Joyce.Graham 6/9/2017 11:45:32 AM
 I:\2010\001\001\001-00-C-Profile.dgn