
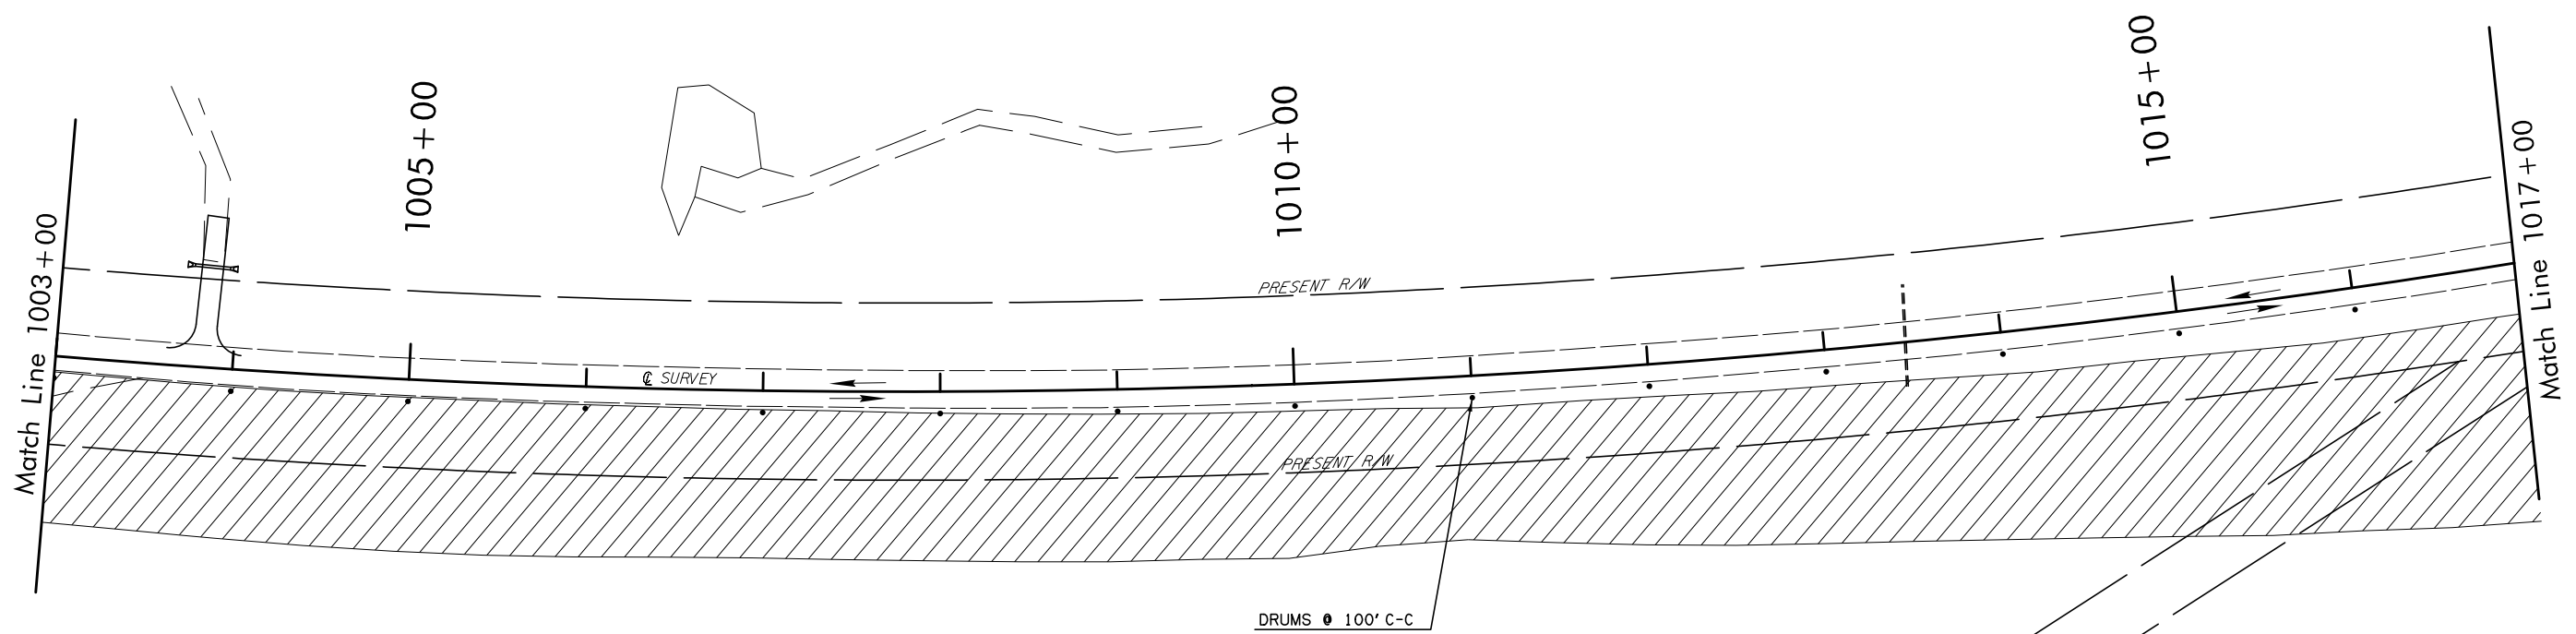


OKLAHOMA DEPARTMENT OF TRANSPORTATION					
FED. ROAD DIST. NO.	STATE	PROJ. NO.	FISCAL YEAR	SHEET NO.	TOTAL SHEETS
	OKLA.				
DESCRIPTION		REVISIONS		DATE	

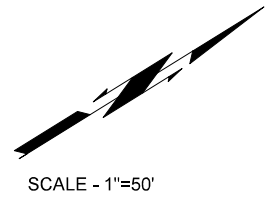

- KEY:
- SIGN
 - CHANNELIZING DEVICE
 - WORK AREA
 - TYPE "A" LIGHT

DESIGN		OKLAHOMA DEPARTMENT OF TRANSPORTATION	
DRAWN		DESIGN DIVISION	
CHECKED		SH-99 OVER BIRCH CREEK	OSAGE COUNTY
APPROVED		TRAFFIC CONTROL - STAGE I	
SQUAD		STATE JOB NO. 24261(04) SHEET NO. 71	

OSAGE CO. SH-99

OSAGE COUNTY PLANNING AND COMMUNITY DEVELOPMENT DIVISION
 6/9/2017 10:45:45 AM
 6:\2007\06\10\001\001\001-C-TrafficControlStageI.dgn