


OKLAHOMA DEPARTMENT OF TRANSPORTATION					
FED. ROAD DIST. NO.	STATE	PROJ. NO.	FISCAL YEAR	SHEET NO.	TOTAL SHEETS
	OKLA.				
DESCRIPTION		REVISIONS		DATE	

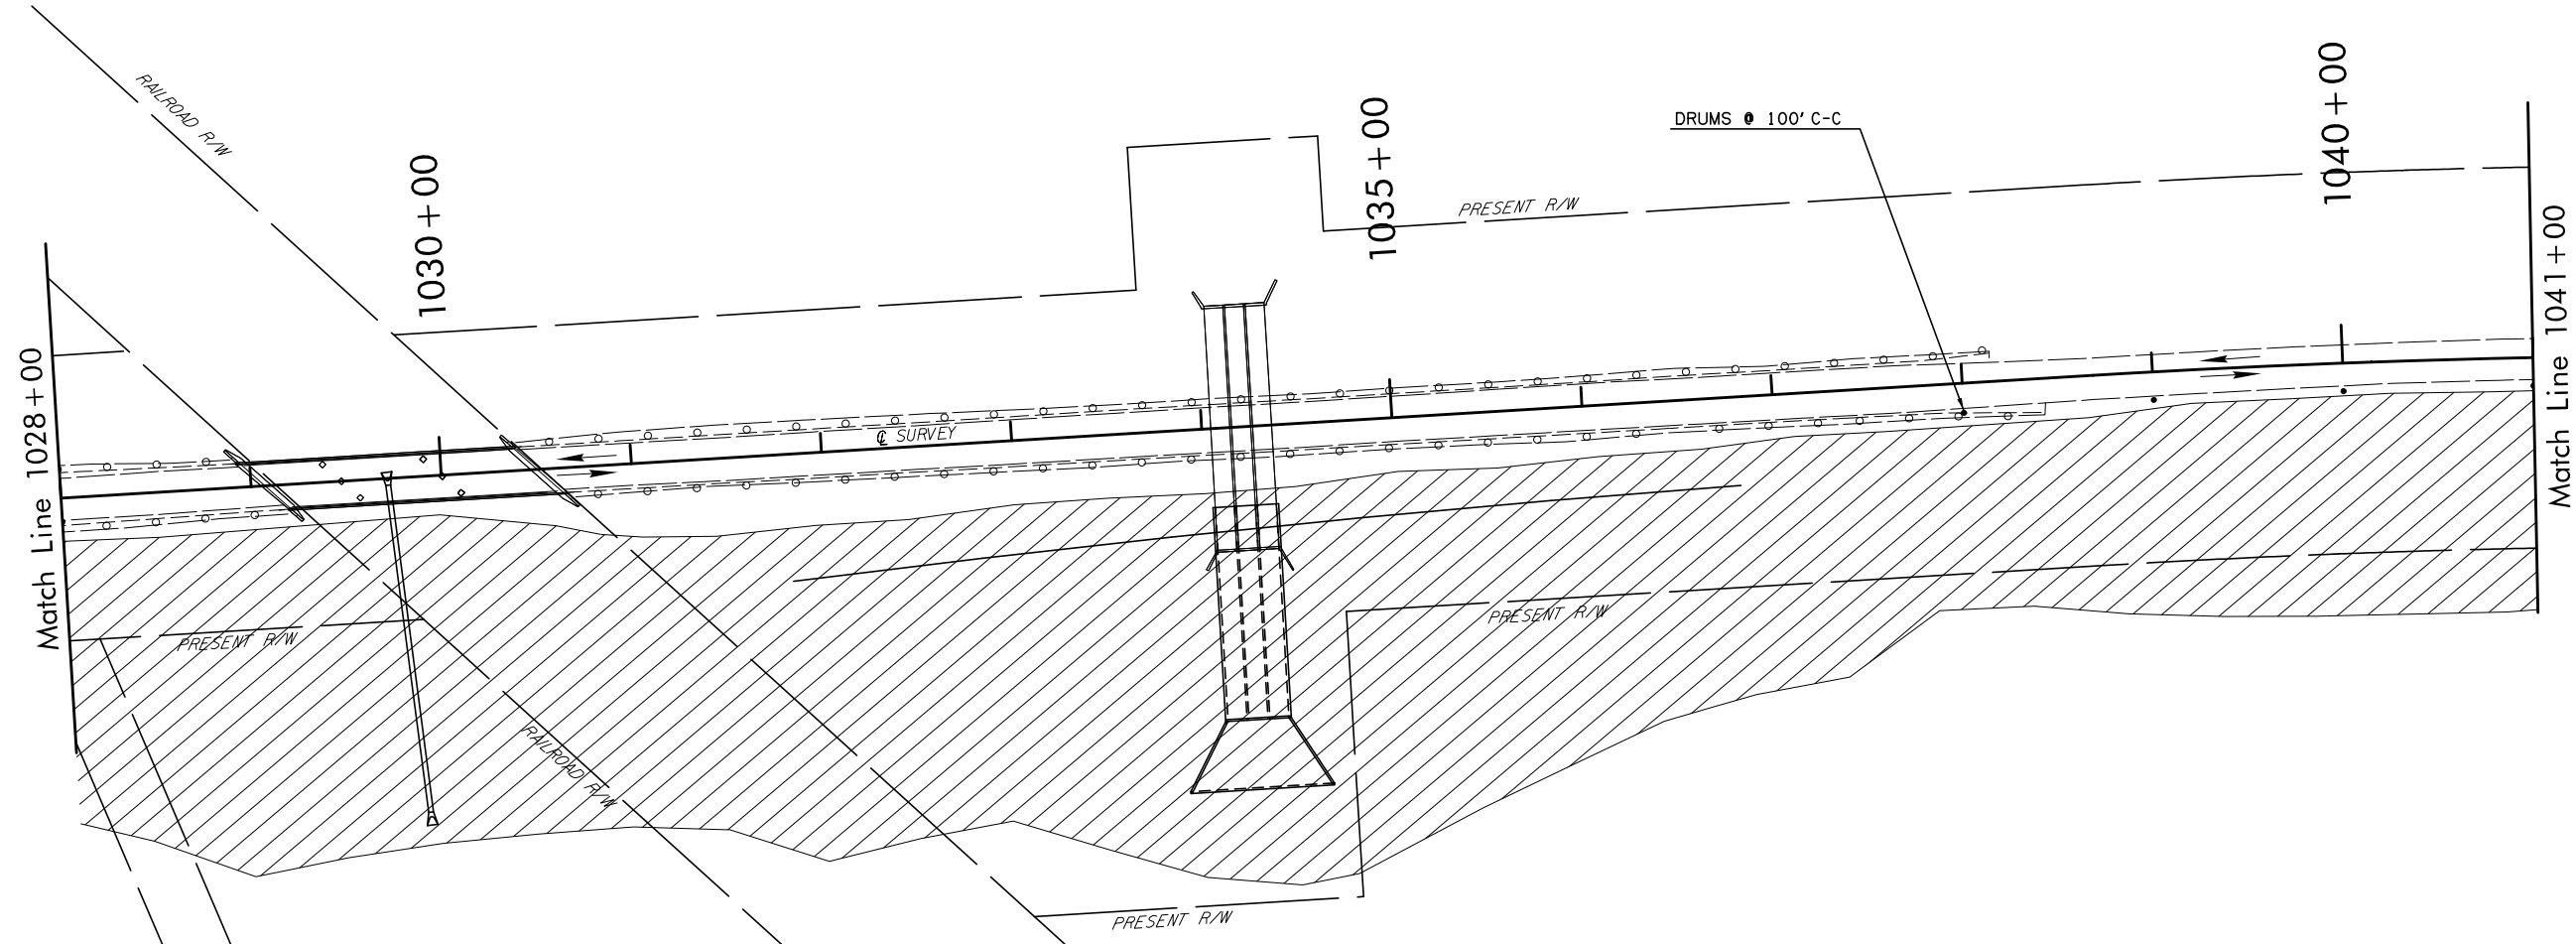

SCALE - 1"=50'



- KEY:
- SIGN
 - CHANNELIZING DEVICE
 - WORK AREA
 - TYPE "A" LIGHT

DESIGN		OKLAHOMA DEPARTMENT OF TRANSPORTATION	
DRAWN		DESIGN DIVISION	
CHECKED		SH-99 OVER BIRCH CREEK	OSAGE COUNTY
APPROVED		TRAFFIC CONTROL - STAGE I	
SQUAD		STATE JOB NO. 24261(04) SHEET NO. 73	
		OSAGE CO.	SH-99

DSWR: XXX PLOTTED BY: loyde@dot.ok.gov 6/9/2017 10:45:46 AM
 6:\2007\001\001\001-00-C-TrafficControlStage-04.dgn