


OKLAHOMA DEPARTMENT OF TRANSPORTATION					
FED. ROAD DIST. NO.	STATE	PROJ. NO.	FISCAL YEAR	SHEET NO.	TOTAL SHEETS
	OKLA.				
DESCRIPTION		REVISIONS		DATE	

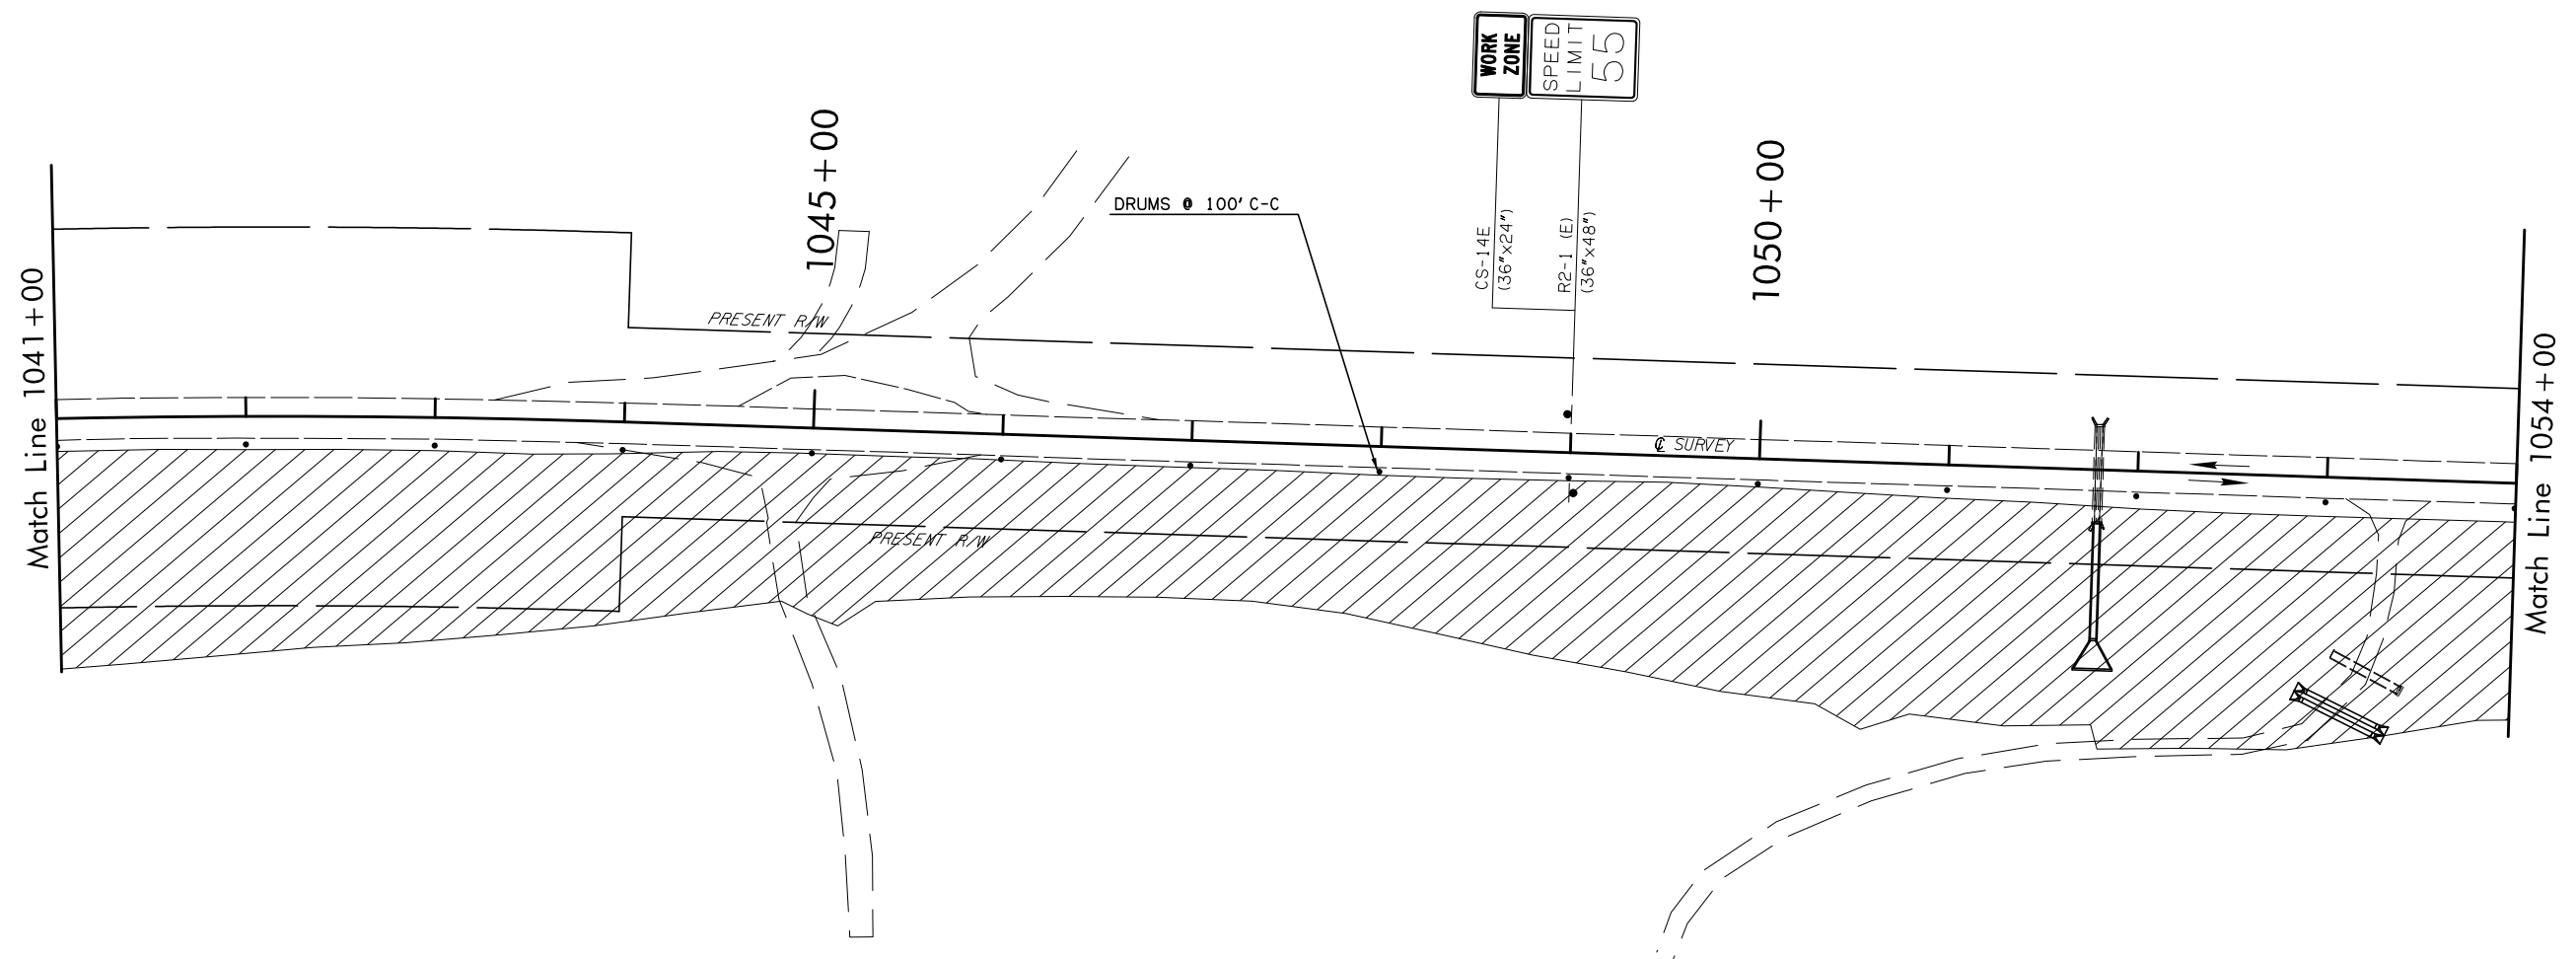

SCALE - 1"=50'



- KEY:
- SIGN
 - CHANNELIZING DEVICE
 - WORK AREA
 - TYPE *A* LIGHT

DESIGN		OKLAHOMA DEPARTMENT OF TRANSPORTATION	
DRAWN		DESIGN DIVISION	
CHECKED		SH-99 OVER BIRCH CREEK	OSAGE COUNTY
APPROVED		TRAFFIC CONTROL - STAGE I	
SQUAD		STATE JOB NO. 24261(04) SHEET NO. 74	

OSNR: XXX PLOTTED BY: loyde@okdot.gov 6/9/2017 8:45:46 AM
 6:\2006\06\00\00\00-C-TrafficControlStage05.dgn