



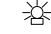


OKLAHOMA DEPARTMENT OF TRANSPORTATION					
FED. ROAD DIST. NO.	STATE	PROJ. NO.	FISCAL YEAR	SHEET NO.	TOTAL SHEETS
	OKLA.				
DESCRIPTION		REVISIONS		DATE	

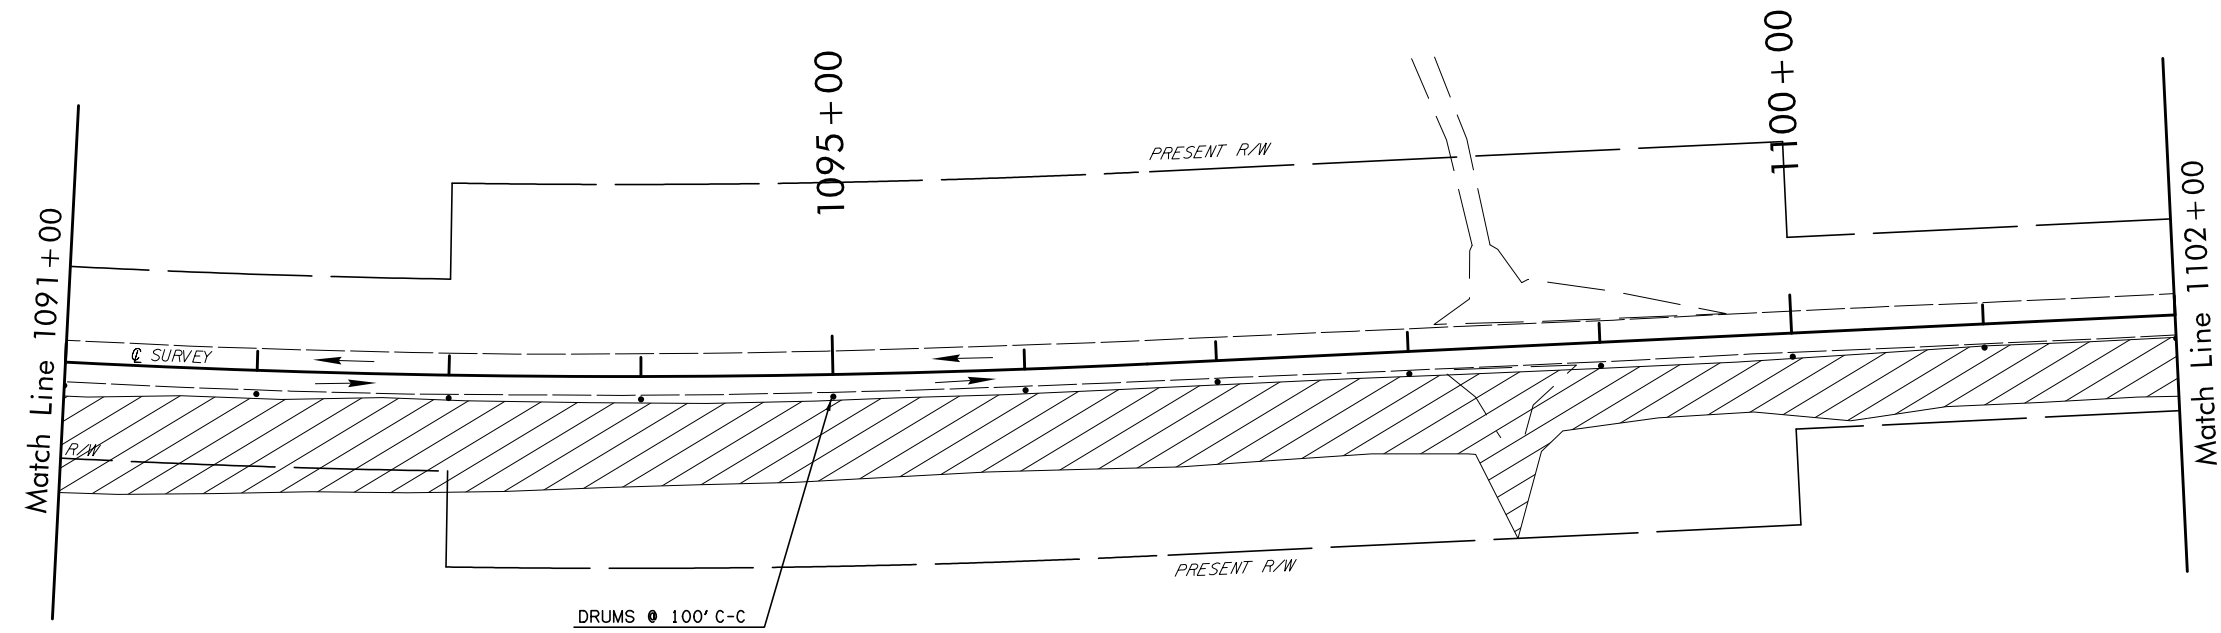

SCALE - 1"=50'



- KEY:
-  SIGN
 -  CHANNELIZING DEVICE
 -  WORK AREA
 -  TYPE "A" LIGHT

DESIGN		OKLAHOMA DEPARTMENT OF TRANSPORTATION	
DRAWN		DESIGN DIVISION	
CHECKED		SH-99 OVER BIRCH CREEK	OSAGE COUNTY
APPROVED		TRAFFIC CONTROL - STAGE I	
SQUAD		STATE JOB NO. 24261(04) SHEET NO. 78	

OSAGE COUNTY TRAFFIC CONTROL STAGE I
 6/9/2017 10:45:47 AM