


OKLAHOMA DEPARTMENT OF TRANSPORTATION					
FED. ROAD DIST. NO.	STATE	PROJ. NO.	FISCAL YEAR	SHEET NO.	TOTAL SHEETS
	OKLA.				
DESCRIPTION			REVISIONS		DATE

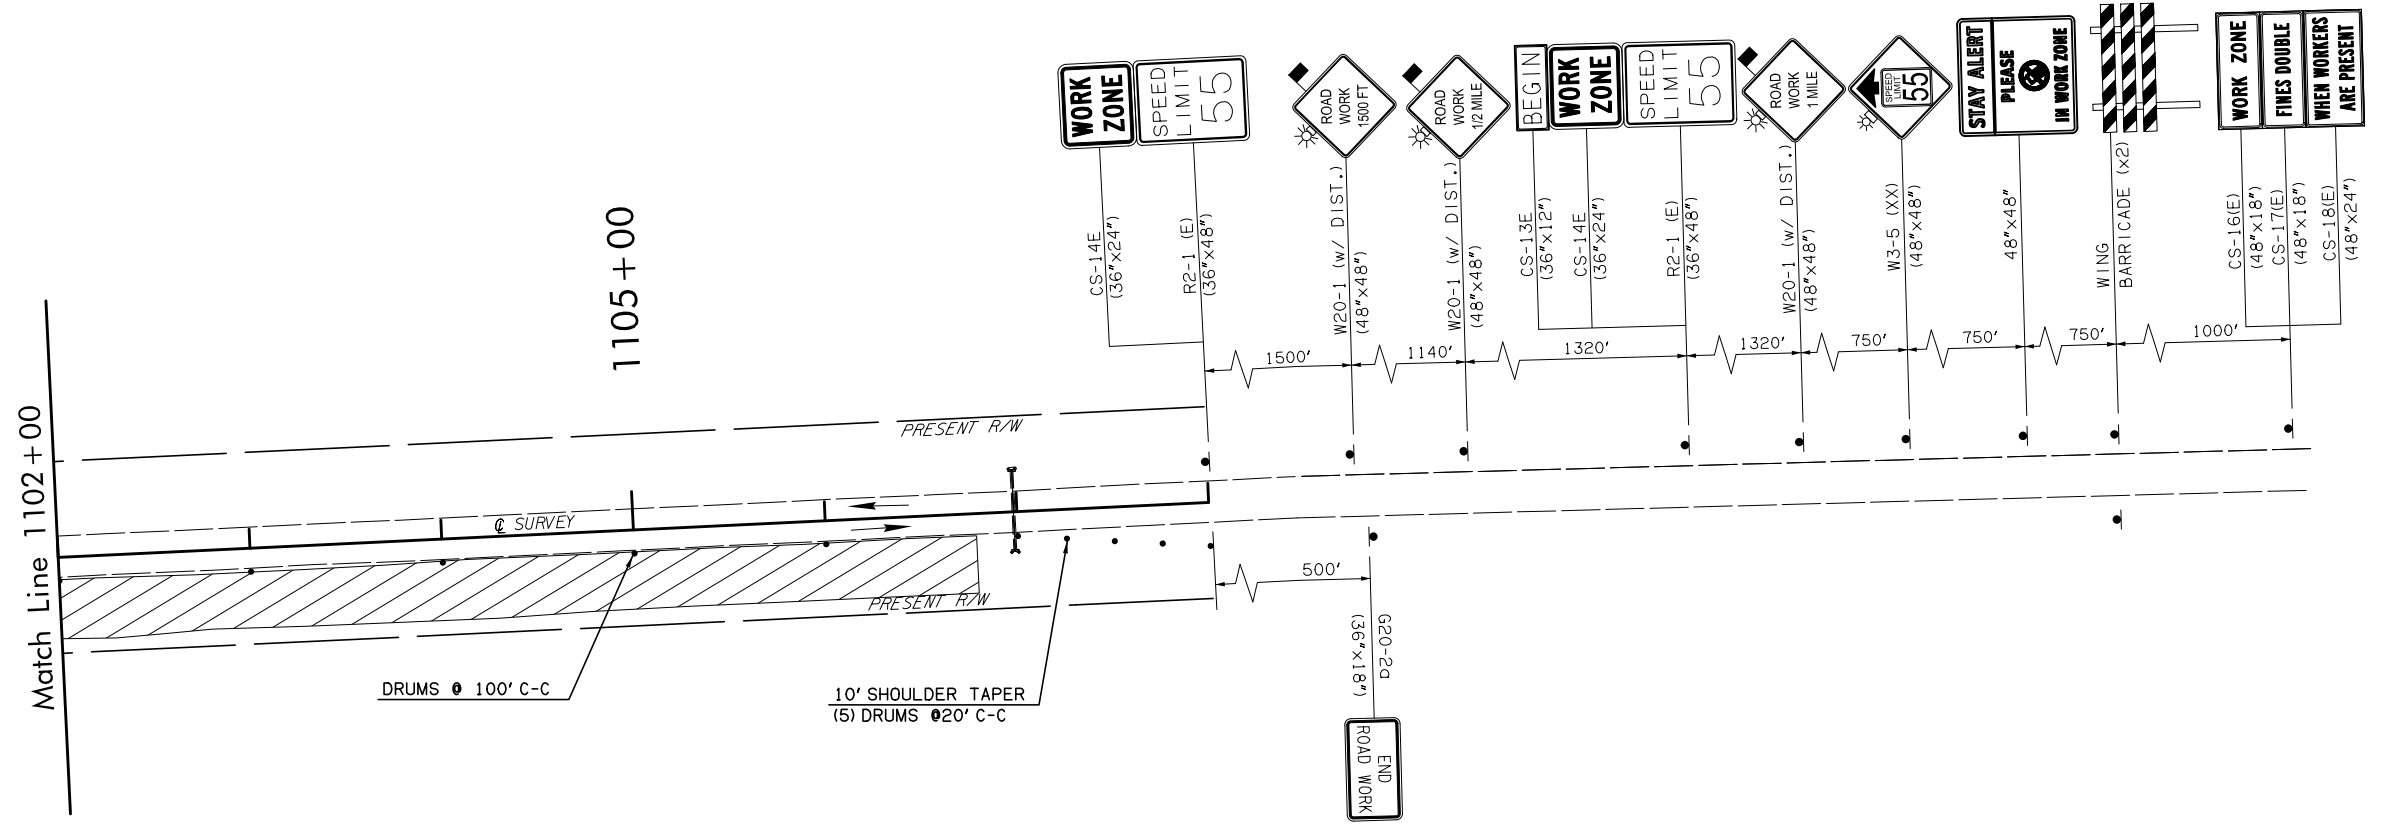

SCALE - 1"=50'



- KEY:
- SIGN
 - CHANNELIZING DEVICE
 - WORK AREA
 - TYPE "A" LIGHT

DESIGN		OKLAHOMA DEPARTMENT OF TRANSPORTATION	
DRAWN		DESIGN DIVISION	
CHECKED		SH-99 OVER BIRCH CREEK	OSAGE COUNTY
APPROVED		TRAFFIC CONTROL - STAGE I	
SQUAD		STATE JOB NO. 24261(04) SHEET NO. 79	

DSWR: XXX PLOTTED BY: loyde@okdot.gov 6/9/2017 10:45:48 AM
 6:\2007\06\1001\001\001-C-TrafficControlStage1.dwg